



FLOOR PLAN VIEW
SCALE: 1:15 MTS.

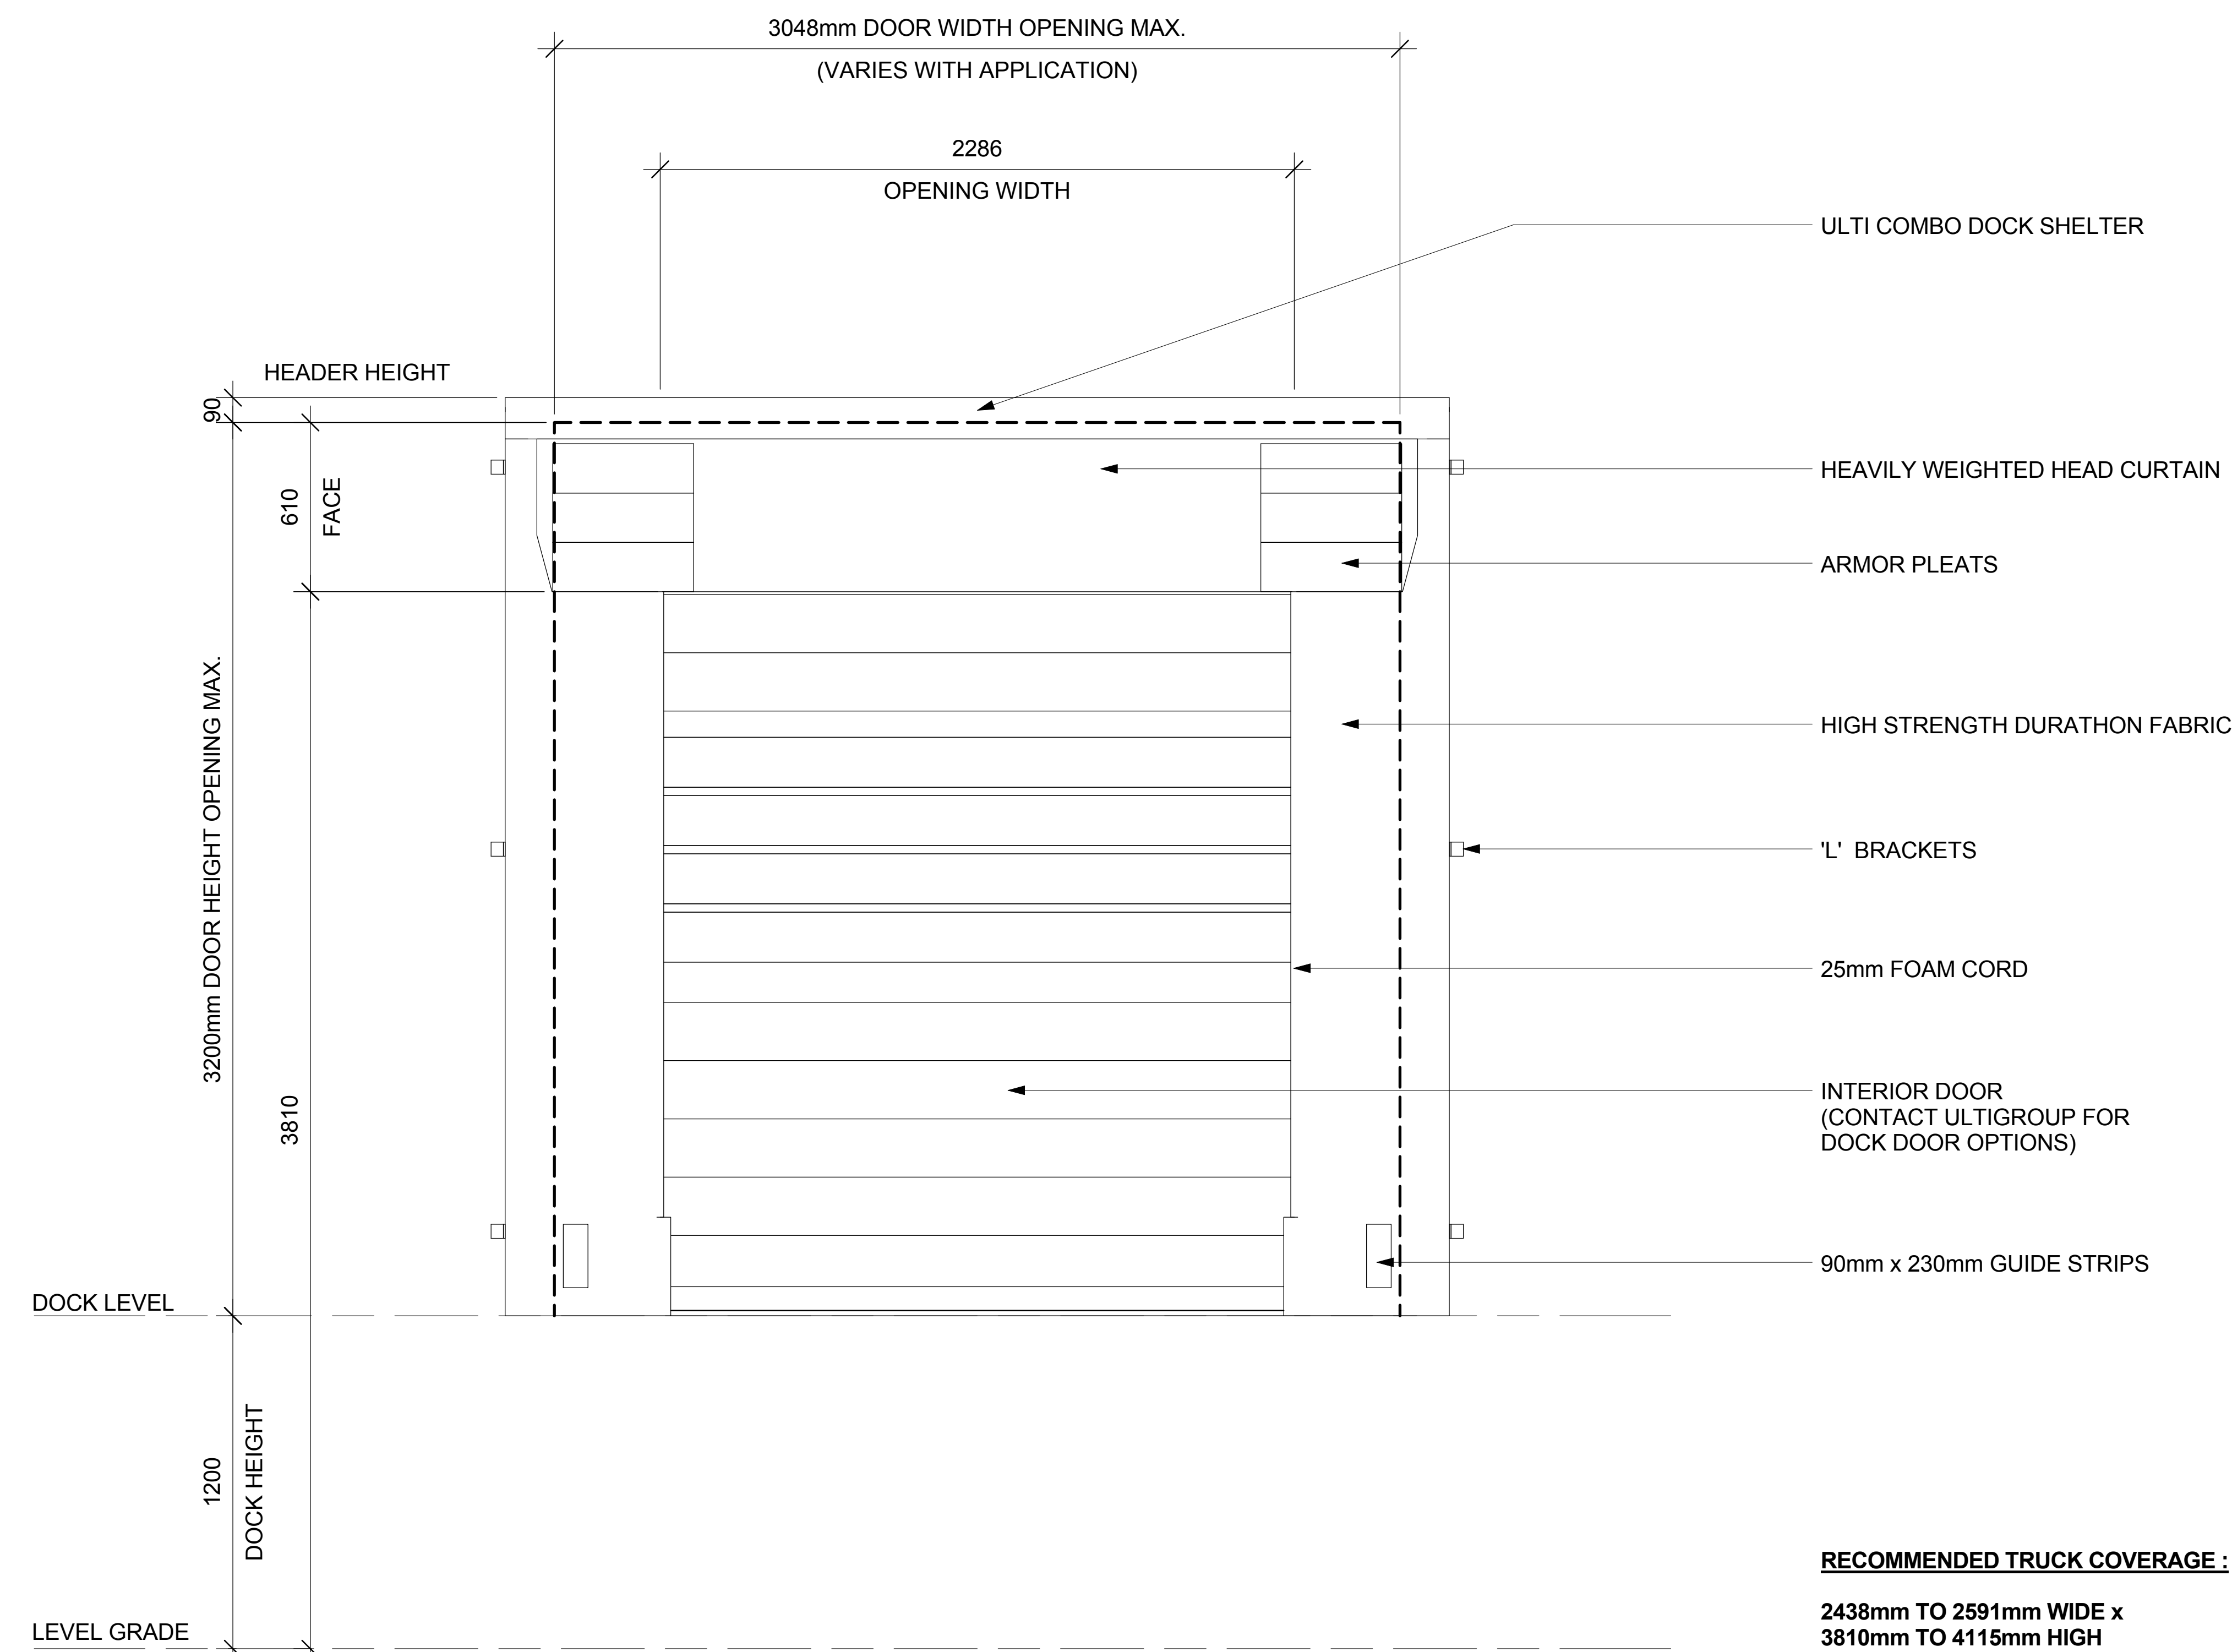


ELEVATION VIEW
SCALE: 1:15 MTS.

RECOMMENDED TRUCK COVERAGE :
2438mm TO 2591mm WIDE x
3810mm TO 4115mm HIGH

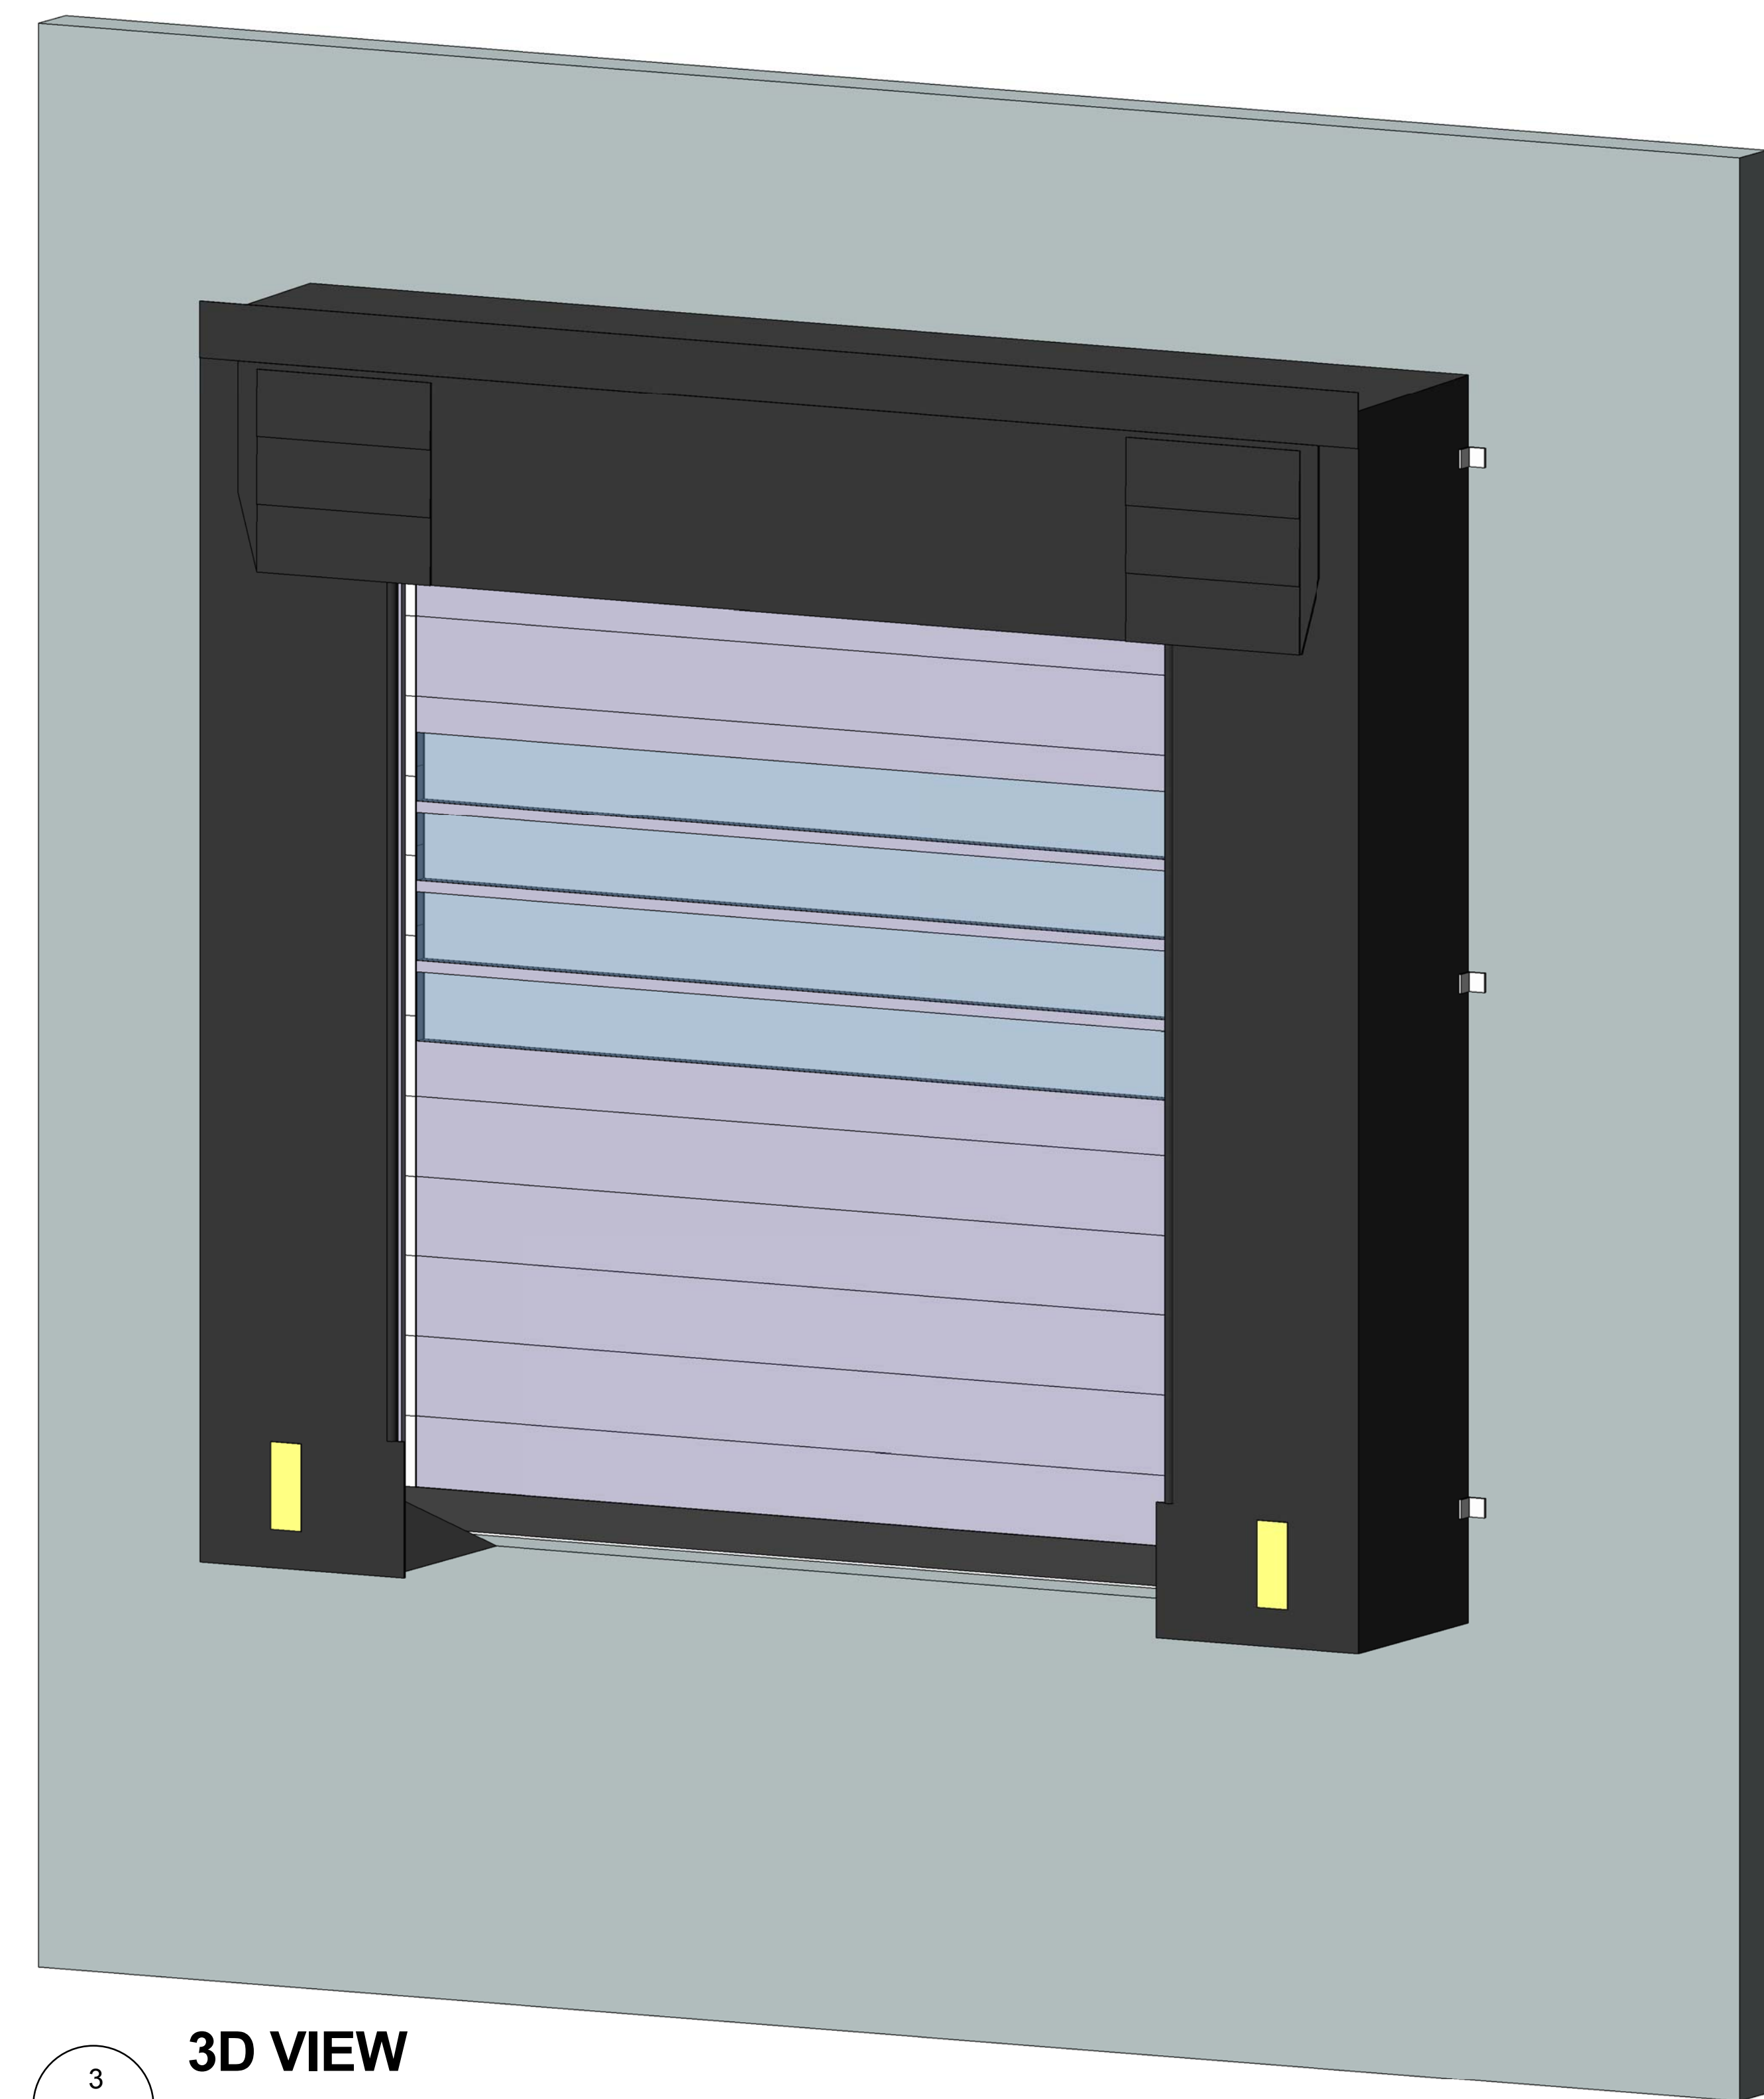

3D VIEW

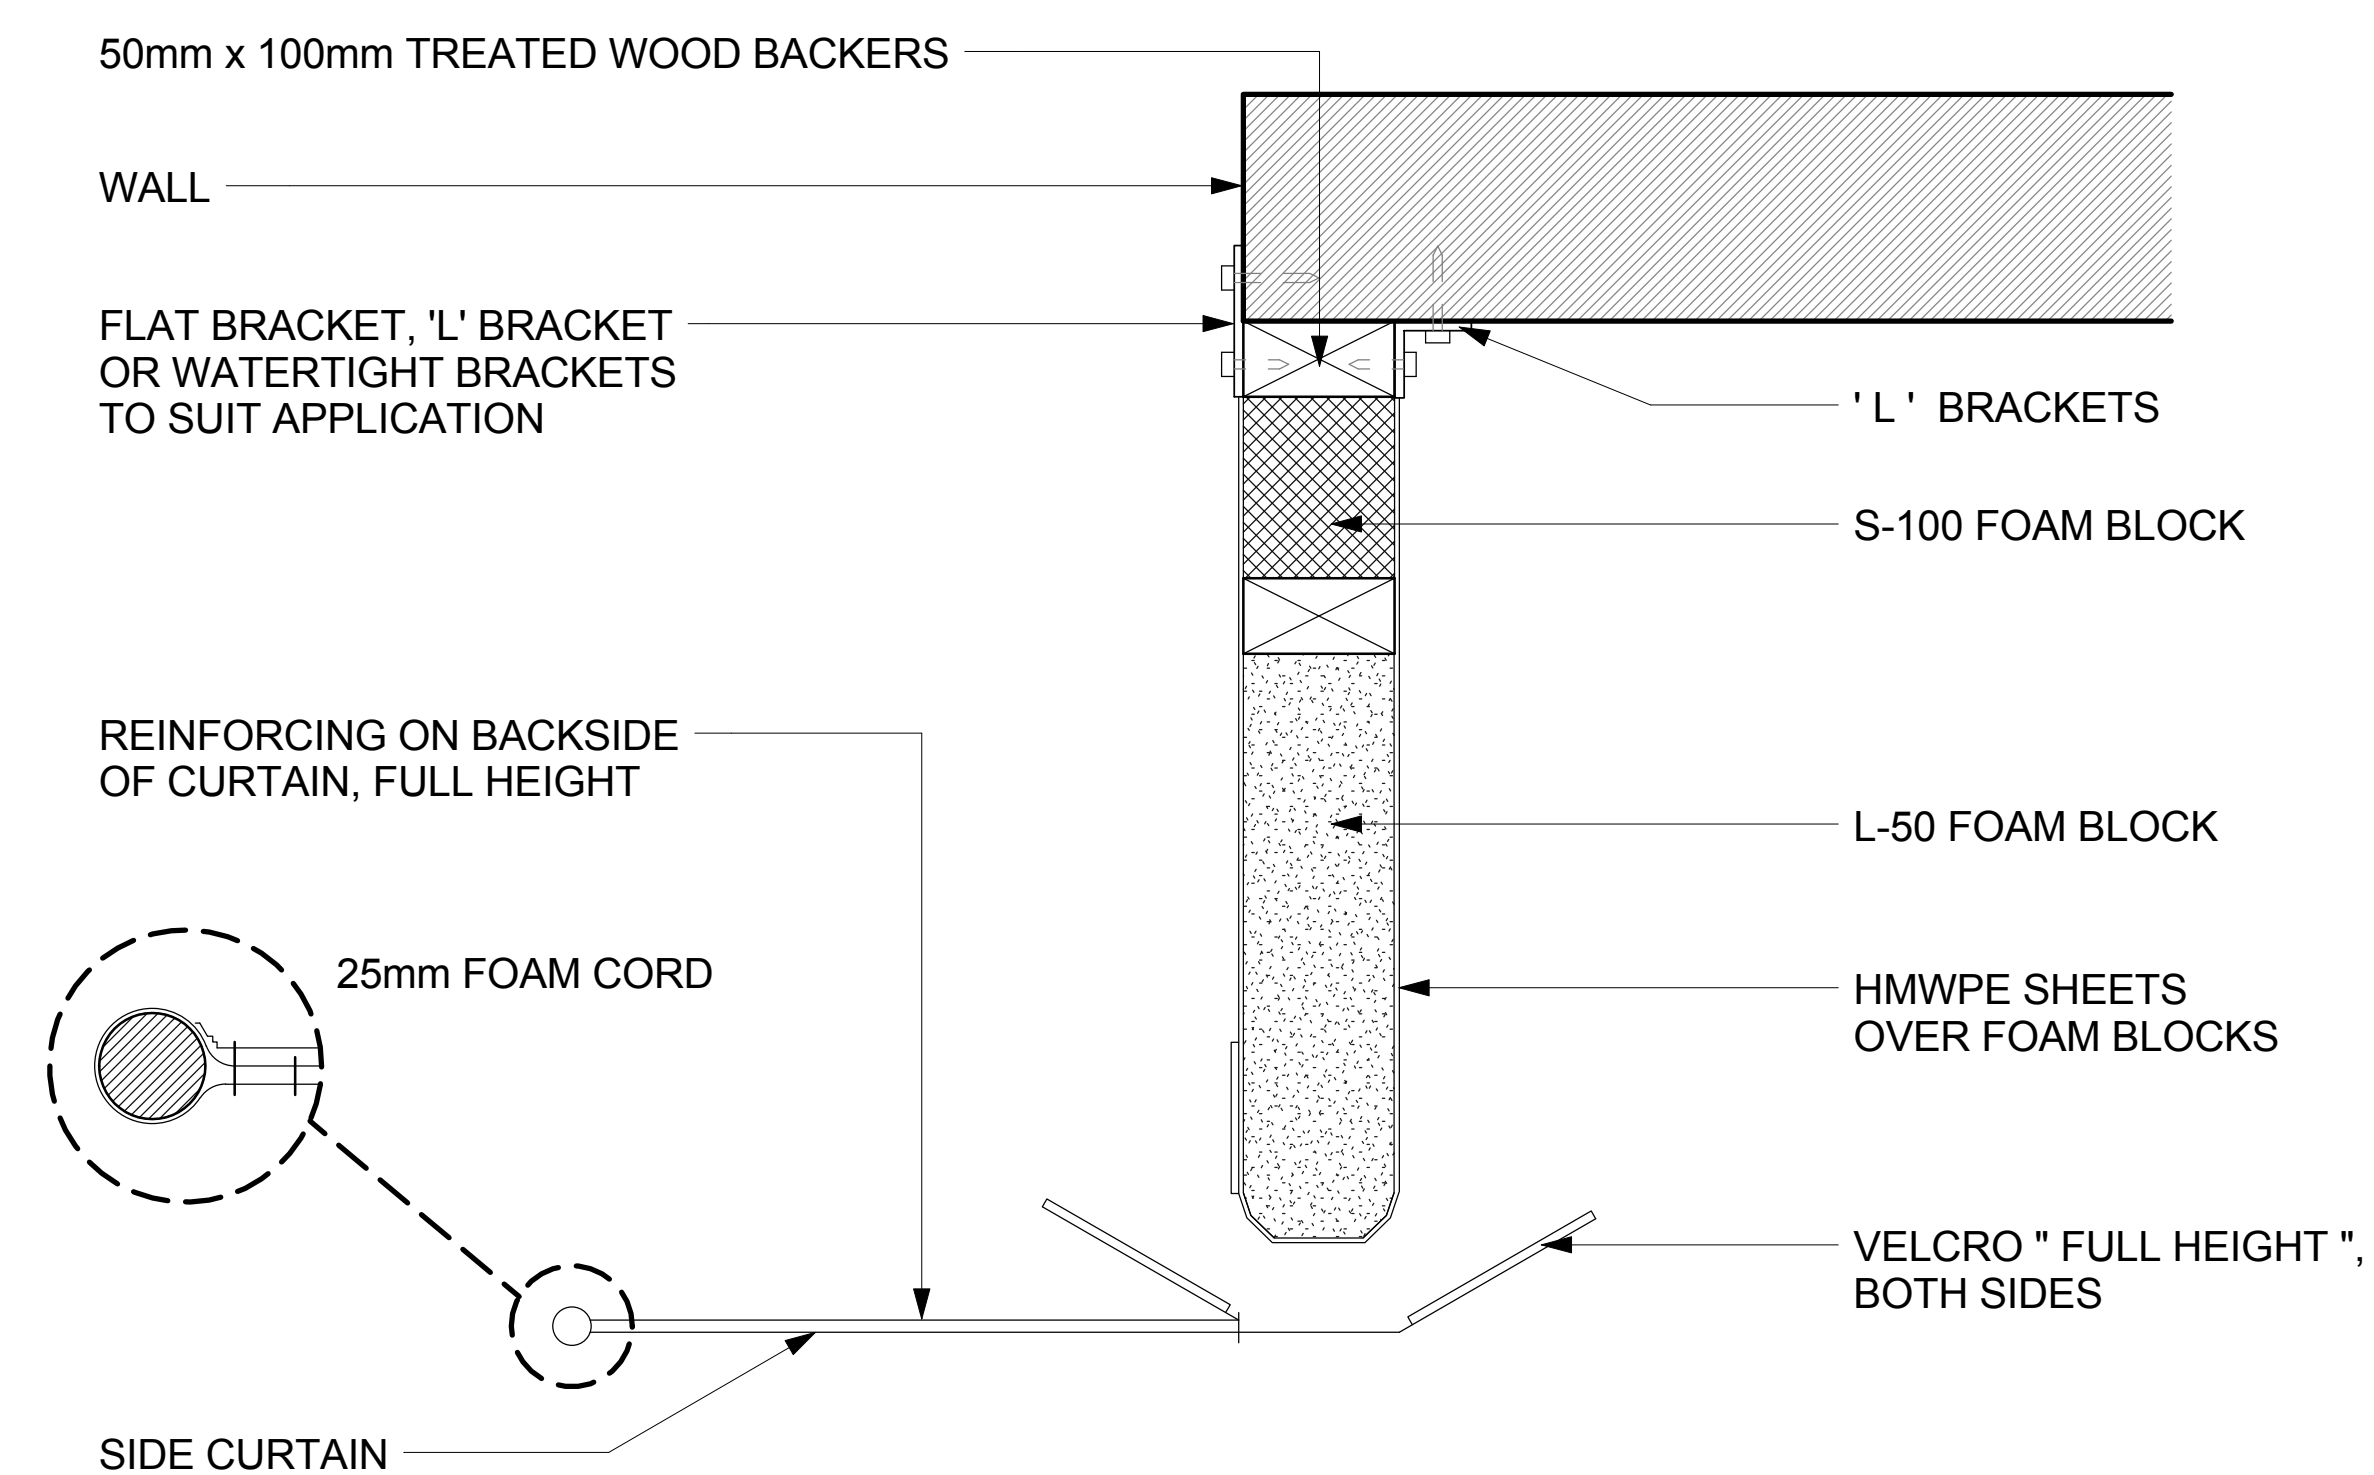

FIXING DETAILS

NOTE:
CONTACT ULTI GROUP FOR ANY CUSTOMISATIONS
AND TO DISCUSS PROJECT SPECIFIC INFORMATION



www.ultigroup.co.nz
sales@ultigroup.co.nz
Phone: 0800 807 753
17 McKee Street, Te Rapa, Hamilton, 3200

© UltiGroup LTD, 2016

Ulti Combo Dock Shelter

No.	Description	Date

PLAN VIEW, ELEVATION AND 3D VIEW	
Project Number	-
Date	03.01.2016
Drawn By	J.ENRIQUEZ
COMBOSHELTER-001	
Scale	As indicated