




1
-
FLOOR PLAN VIEW
SCALE: 1:15 MTS.

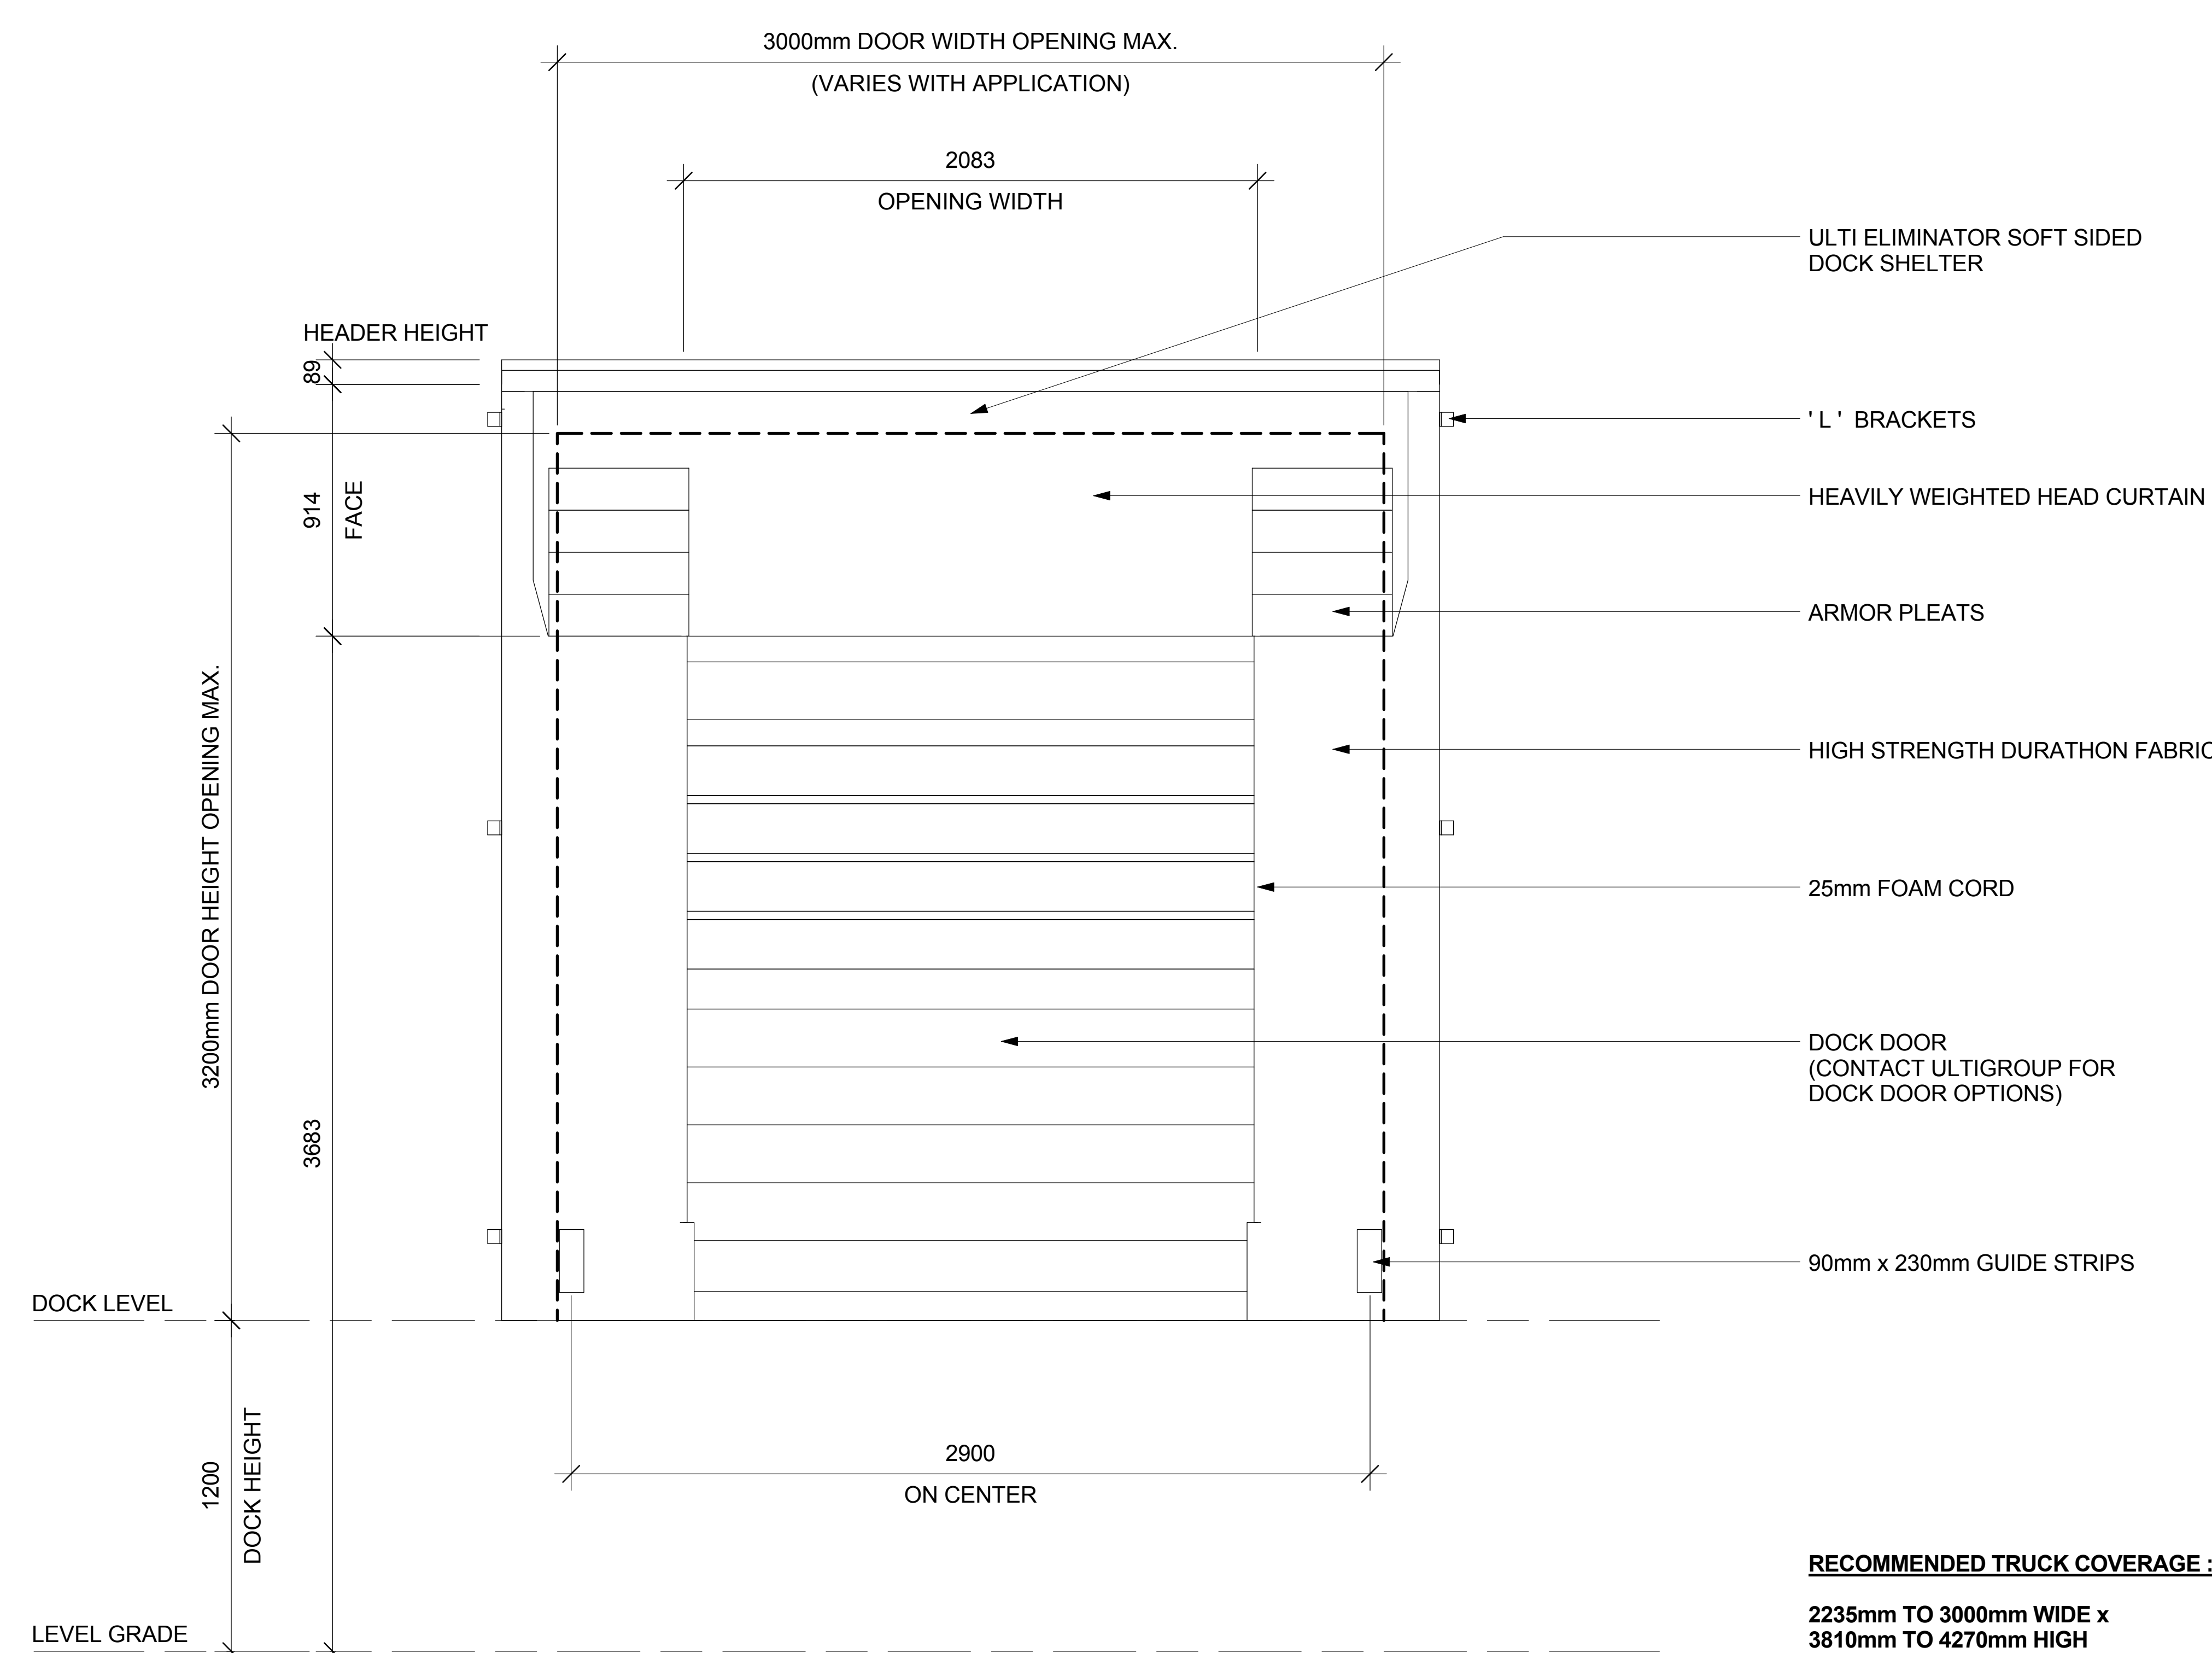

2
-
ELEVATION VIEW
SCALE: 1:15 MTS.

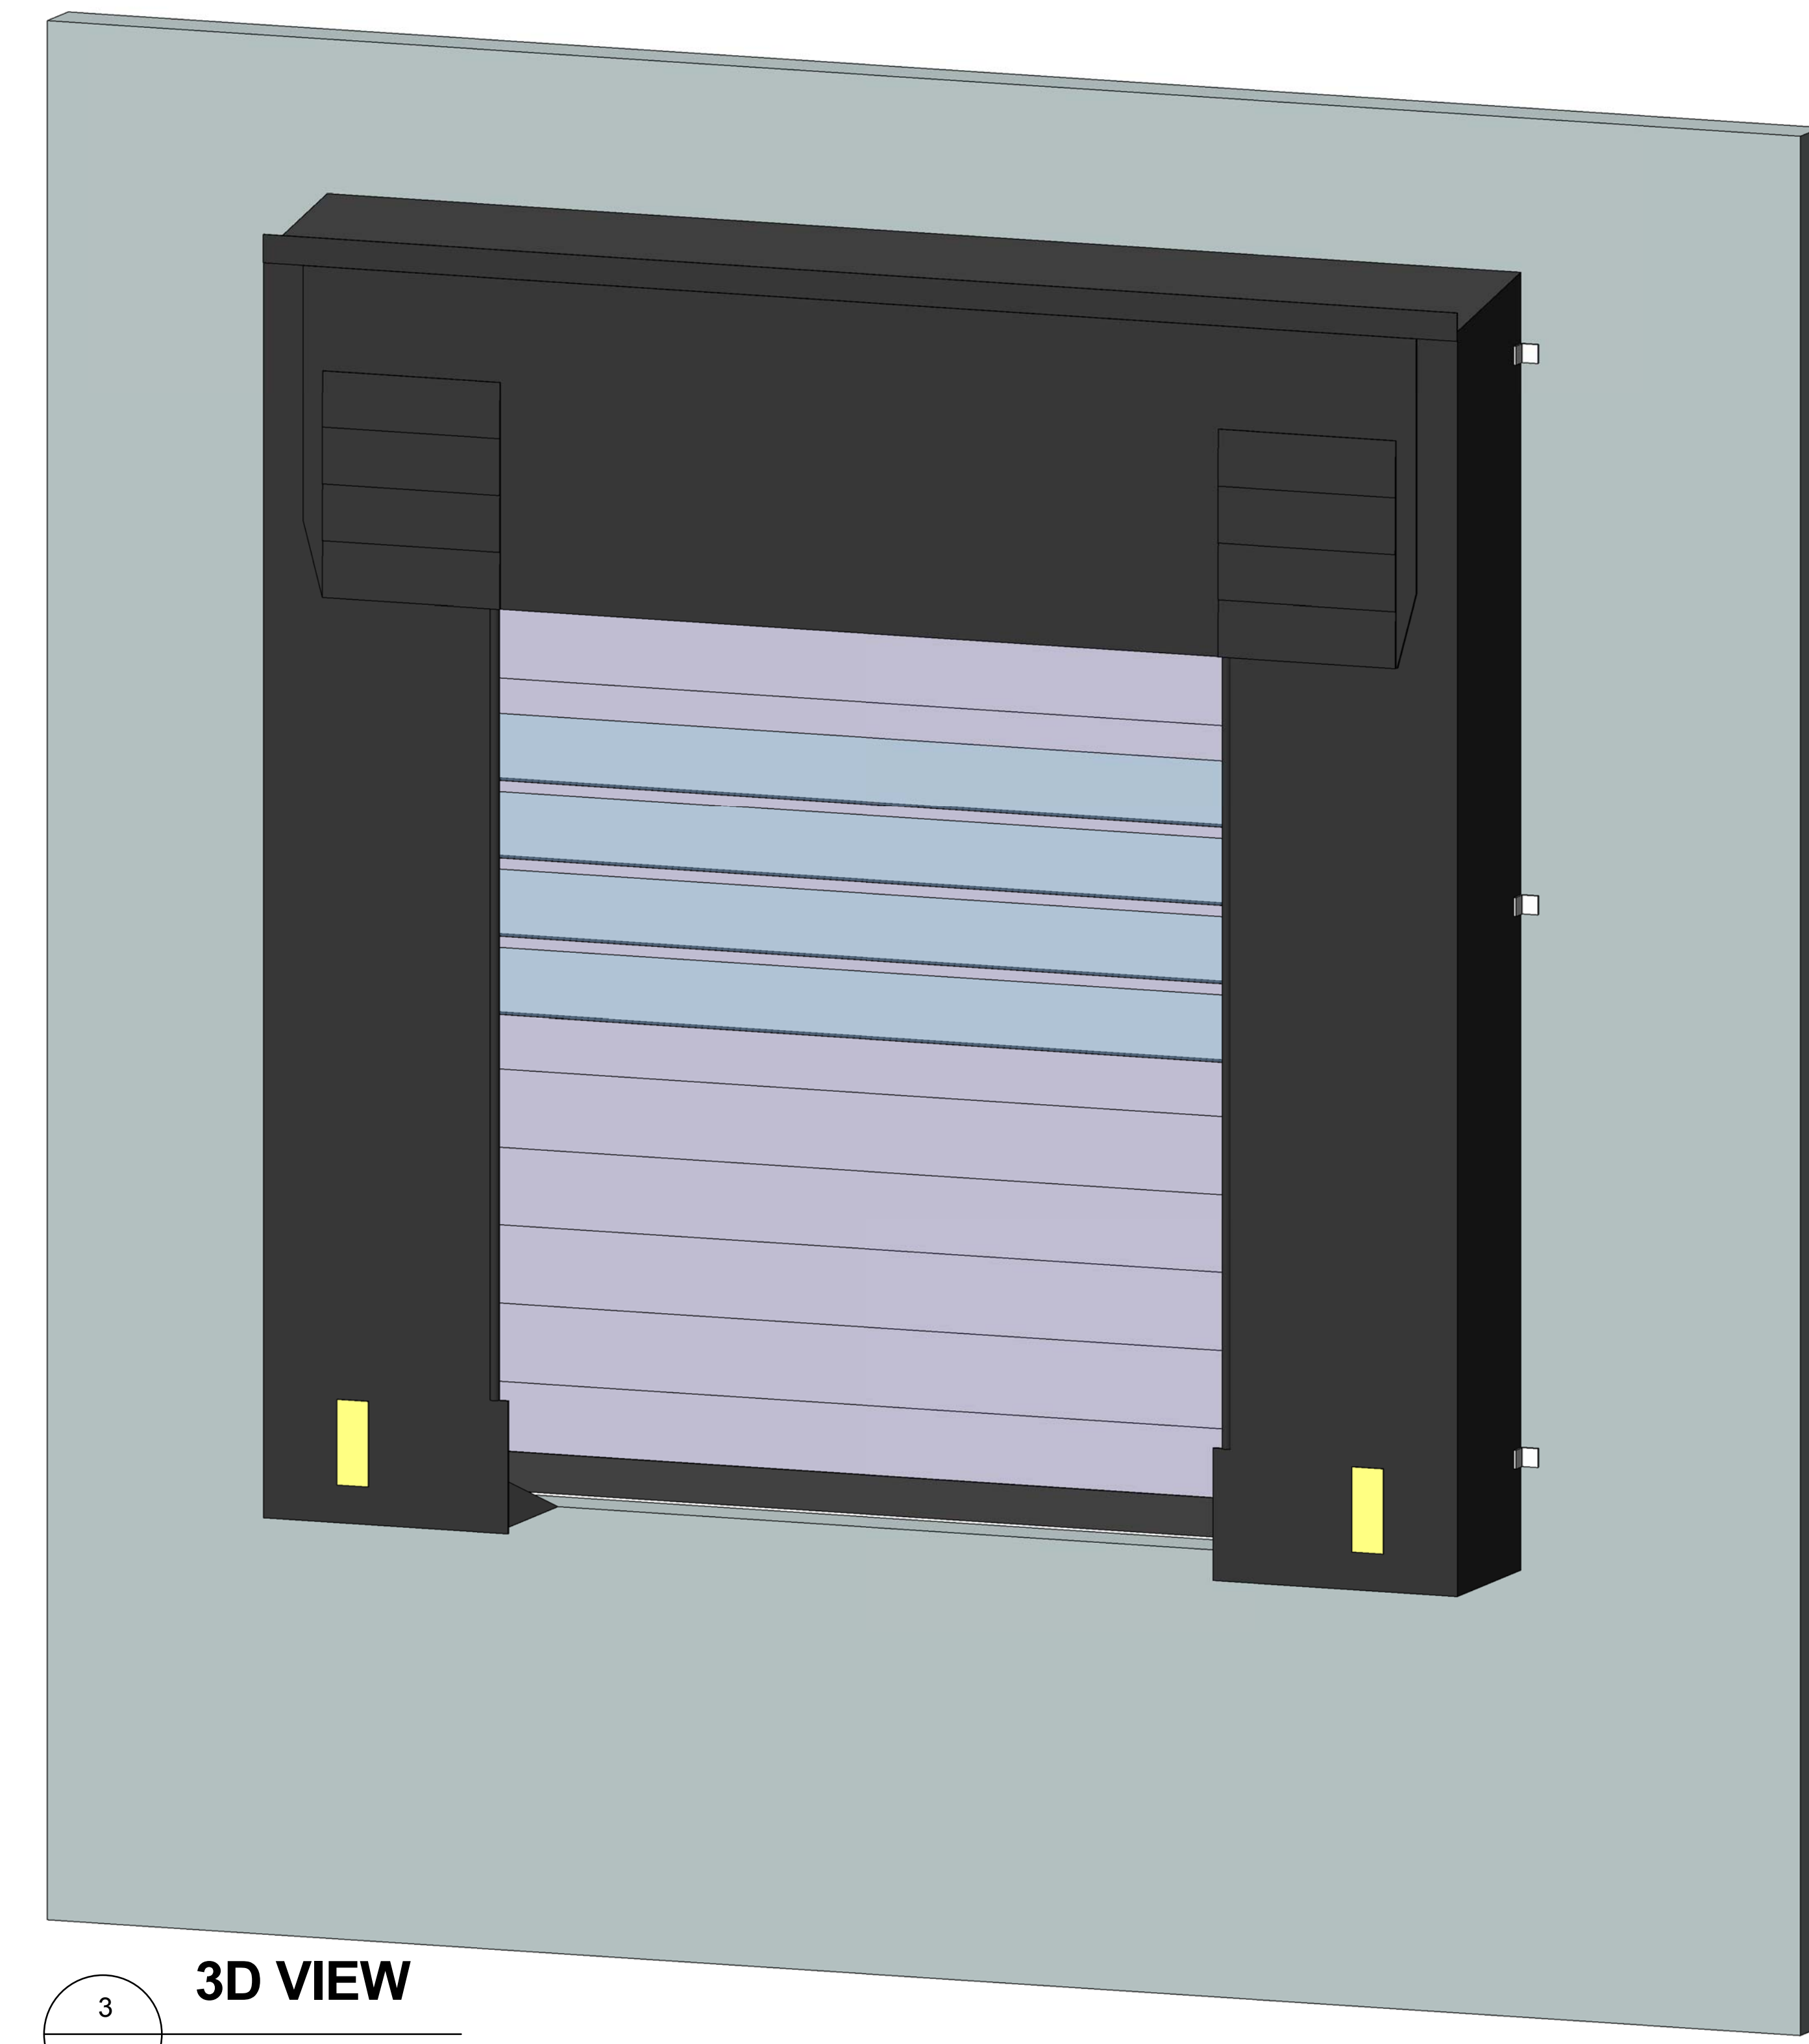

3
-
3D VIEW

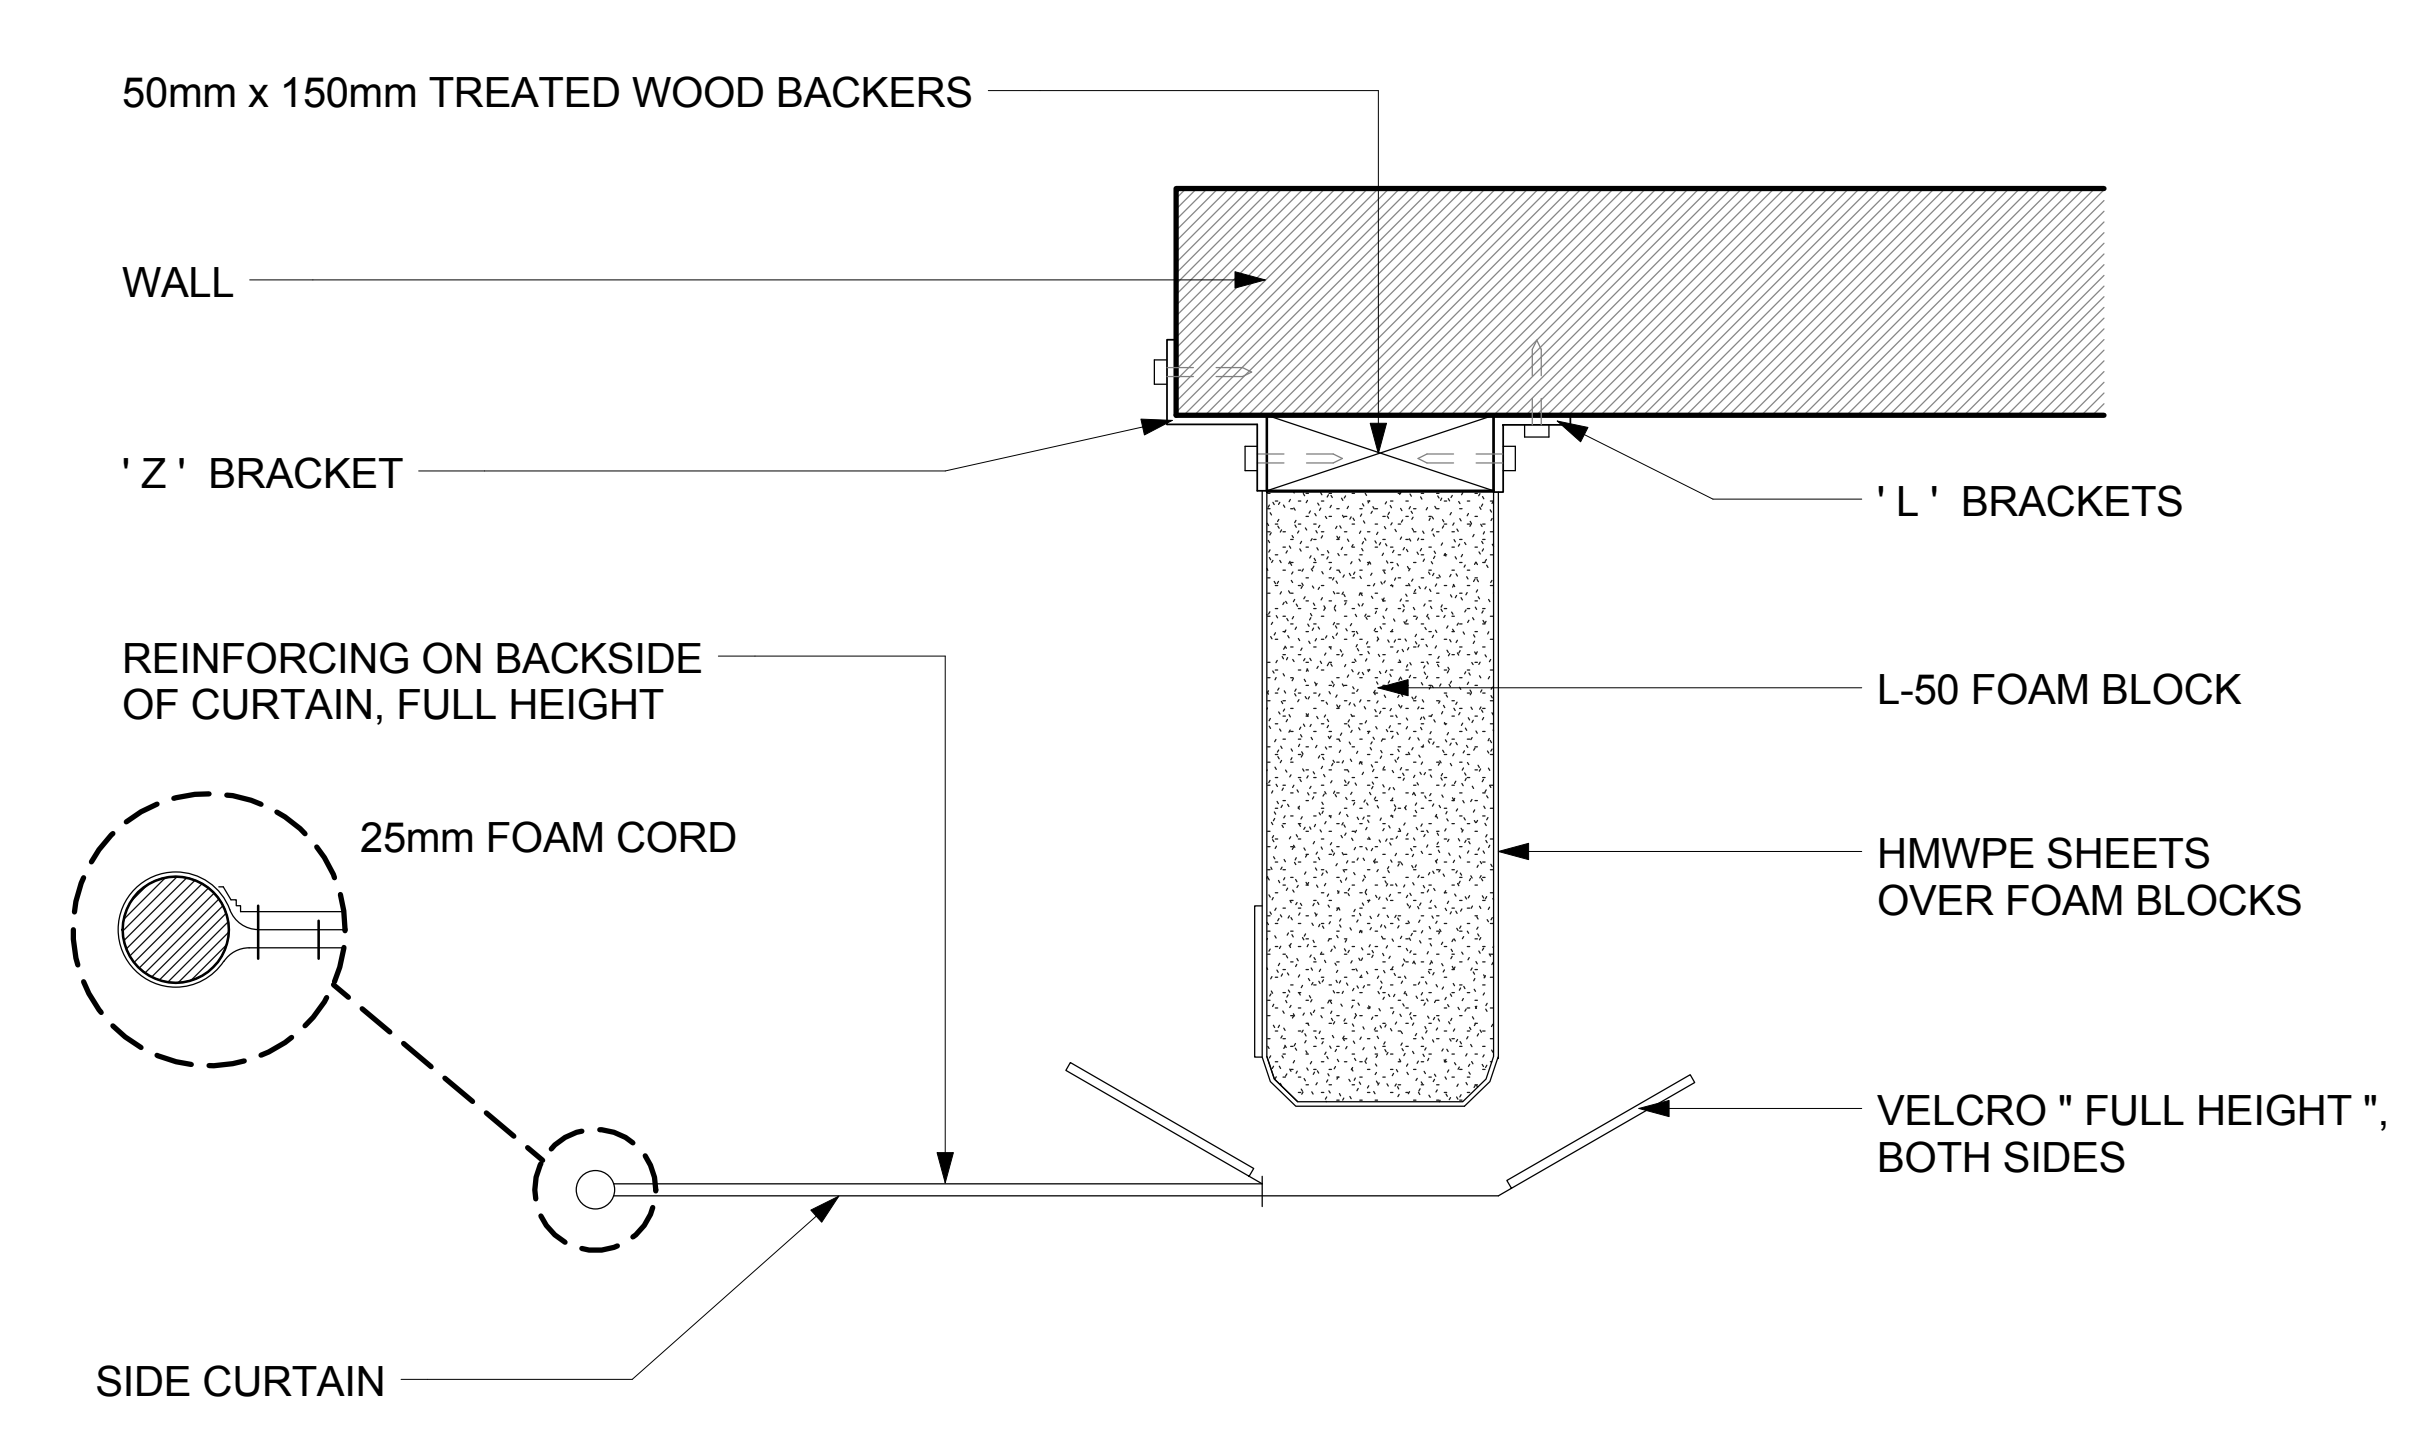

4
-
FIXING DETAILS

RECOMMENDED TRUCK COVERAGE :
2235mm TO 3000mm WIDE x
3810mm TO 4270mm HIGH

NOTE:
CONTACT ULTI GROUP FOR ANY CUSTOMISATIONS
AND TO DISCUSS PROJECT SPECIFIC INFORMATION



© UltiGroup LTD, 2016

www.ultigroup.co.nz
sales@ultigroup.co.nz
Phone: 0800 807 753
17 McKee Street, Te Rapa, Hamilton, 3200

Ulti Eliminator Soft Sided Dock Shelter

No.	Description	Date

PLAN VIEW, ELEVATION AND 3D VIEW

Project Number -

Date 02.22.2016

Drawn By J.ENRIQUEZ

ELIMINATORSHELTER-001

Scale As indicated