


**NOTE:**  
ORDER DOOR BY FINISH  
TRIMMED OPENING DIMENSIONS  
(INSIDE JAMB)

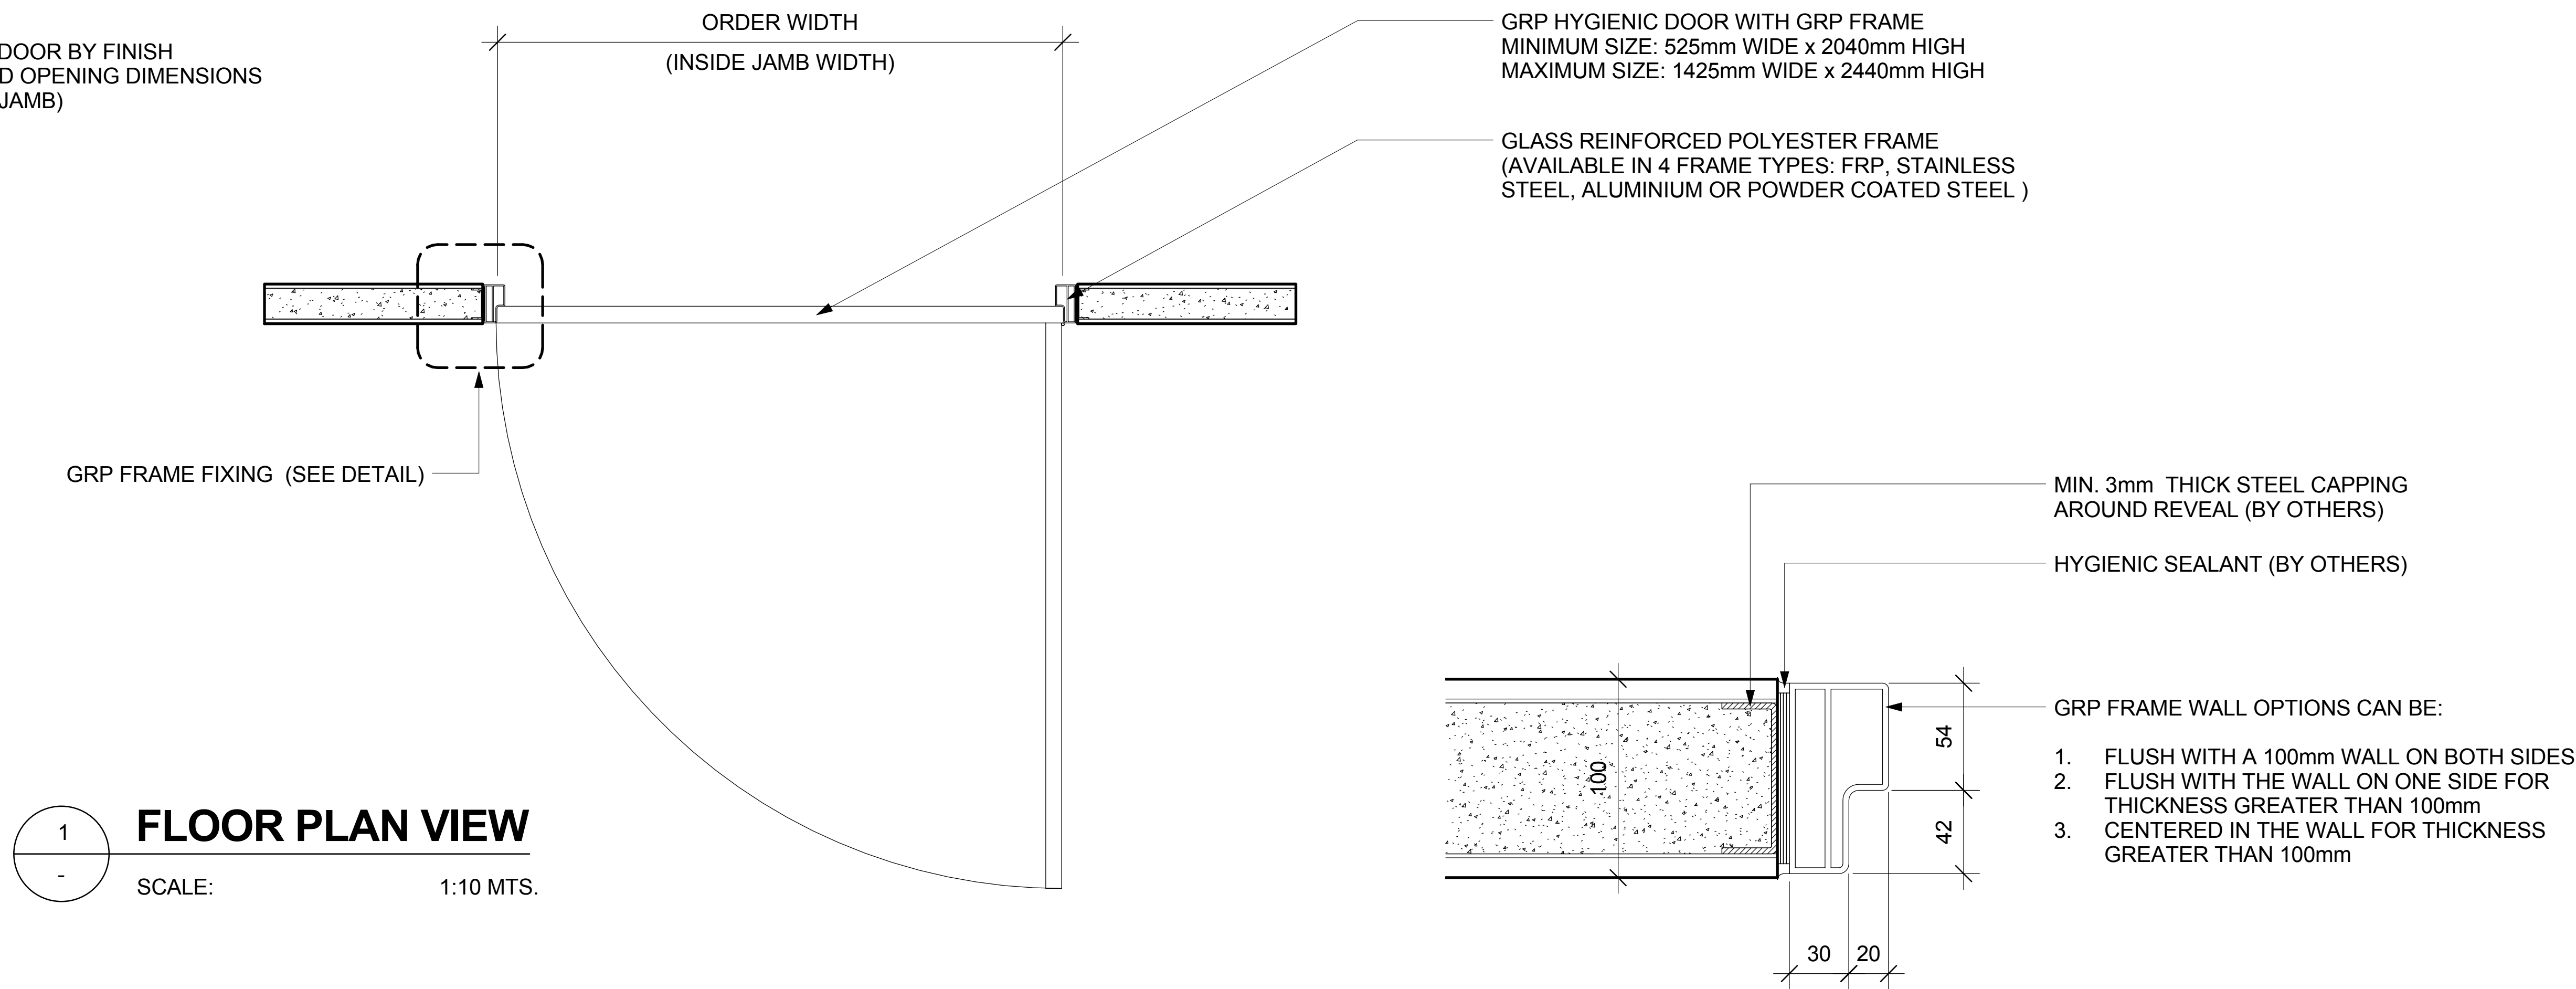


## 1 FLOOR PLAN VIEW

SCALE: 1:10 MTS.

## 4 GRP FRAME FIXING DETAIL

SCALE: 1:2 MTS.

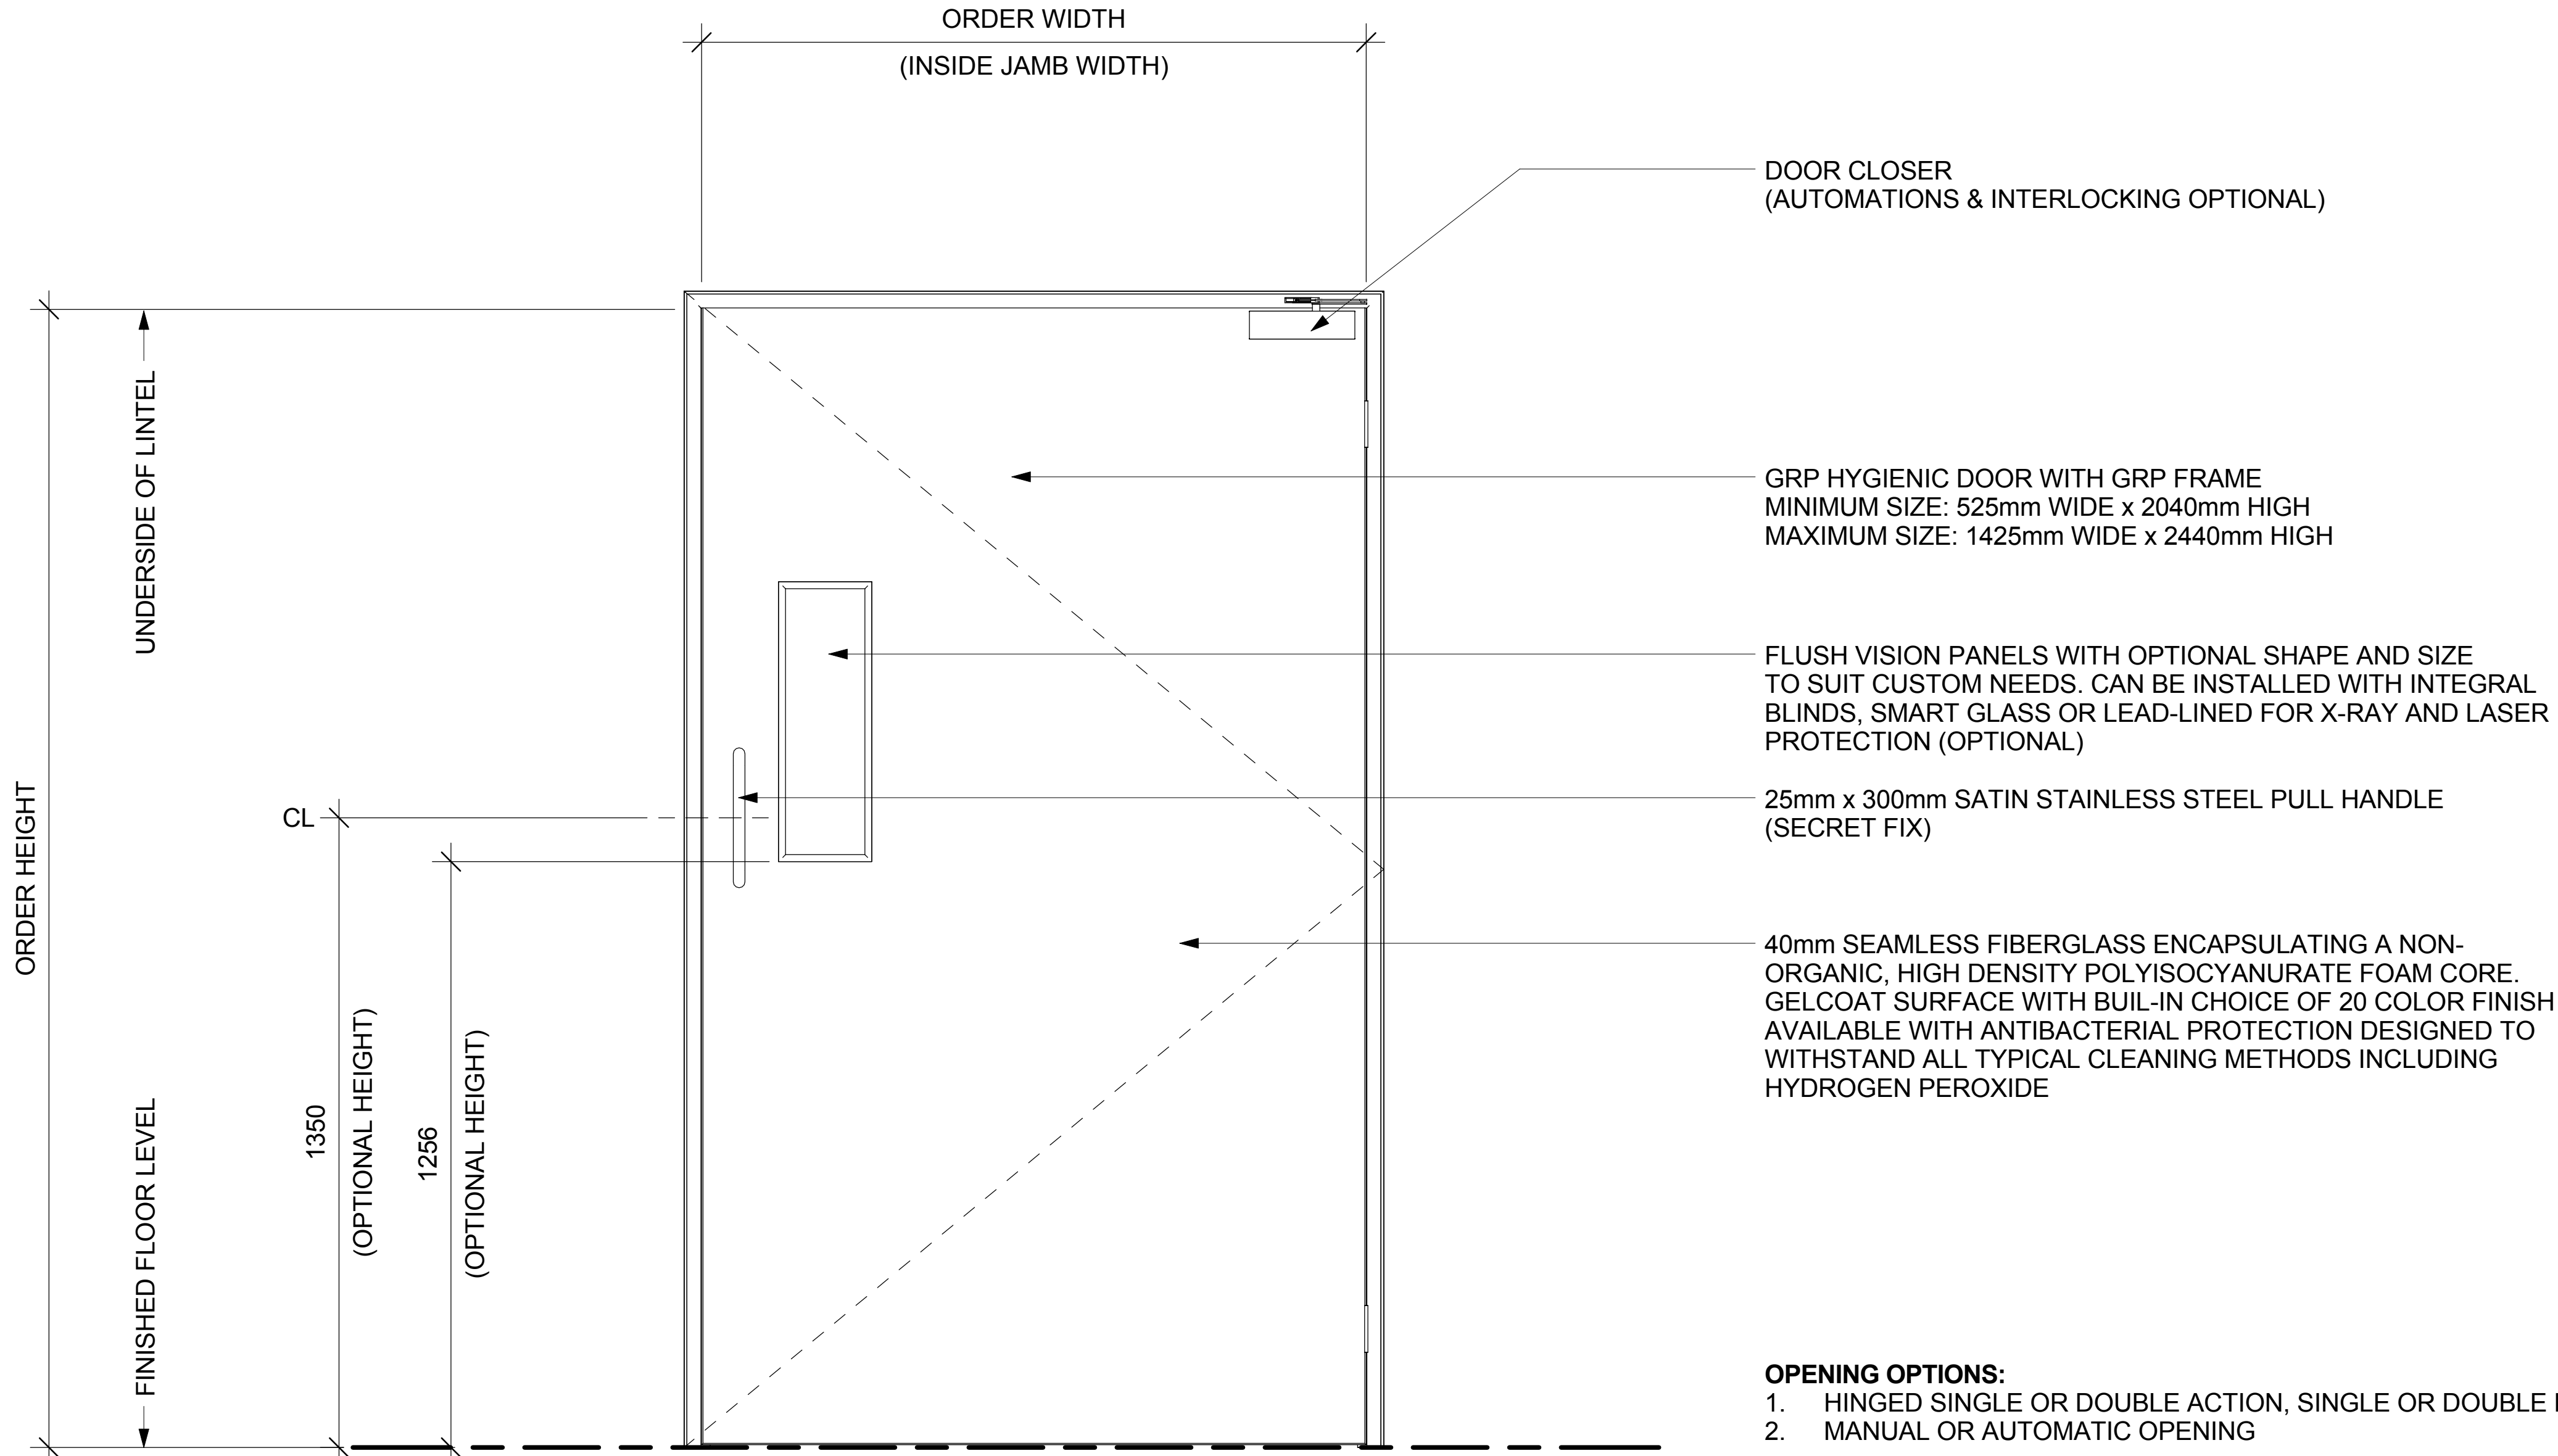

## 2 ELEVATION VIEW

SCALE: 1:10 MTS.

## 3 3D VIEW

- OPENING OPTIONS:**
- HINGED SINGLE OR DOUBLE ACTION, SINGLE OR DOUBLE LEAF
  - MANUAL OR AUTOMATIC OPENING

**NOTE:**  
CONTACT ULTI GROUP FOR ANY CUSTOMISATIONS  
AND TO DISCUSS PROJECT SPECIFIC INFORMATION



www.ultigroup.co.nz  
sales@ultigroup.co.nz  
Phone: 0800 807 753  
17 McKee Street, Te Rapa, Hamilton, 3200

© UltiGroup LTD, 2016

# GRP Hygienic Hinged Door GRP Frame

No.	Description	Date

## PLAN VIEW, ELEVATION AND 3D VIEW

Project Number -  
Date 05.31.2016  
Drawn By J.ENRIQUEZ

GRPHYGIENIC-SHINGED-001

Scale As indicated