



1 **FLOOR PLAN VIEW**
SCALE: 1:20 MTS.

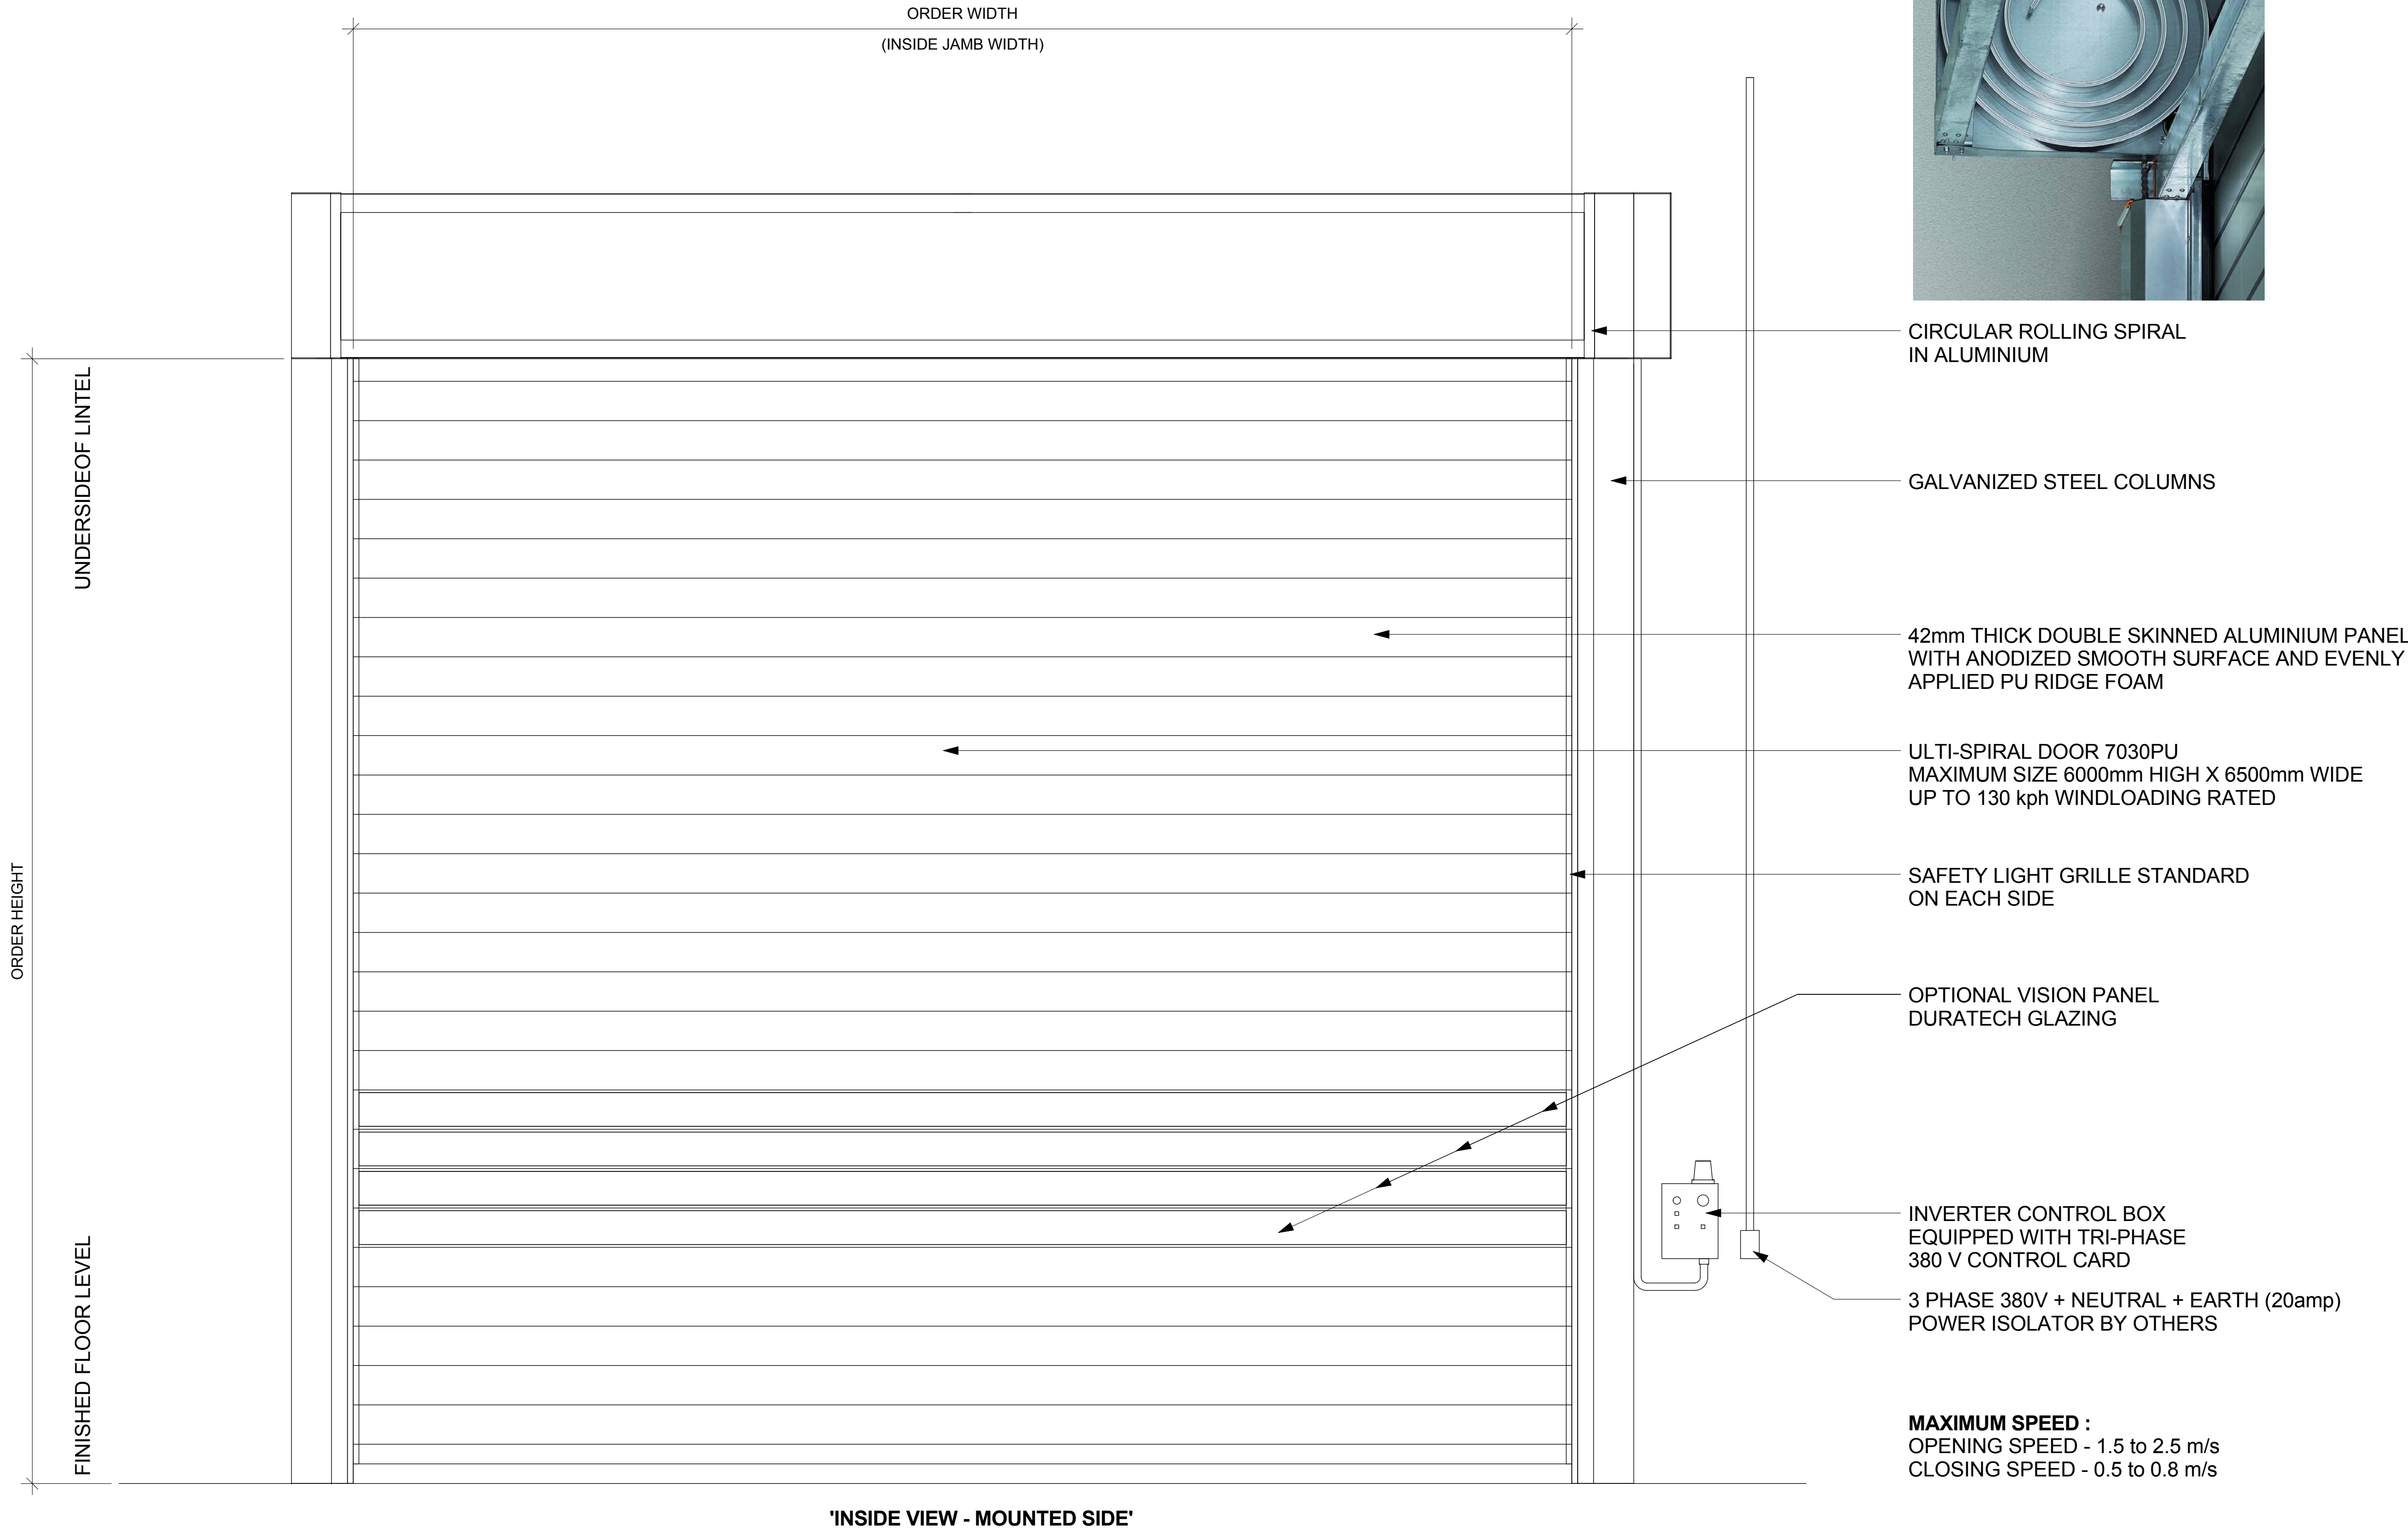

2 **ELEVATION VIEW**
SCALE: 1:20 MTS.

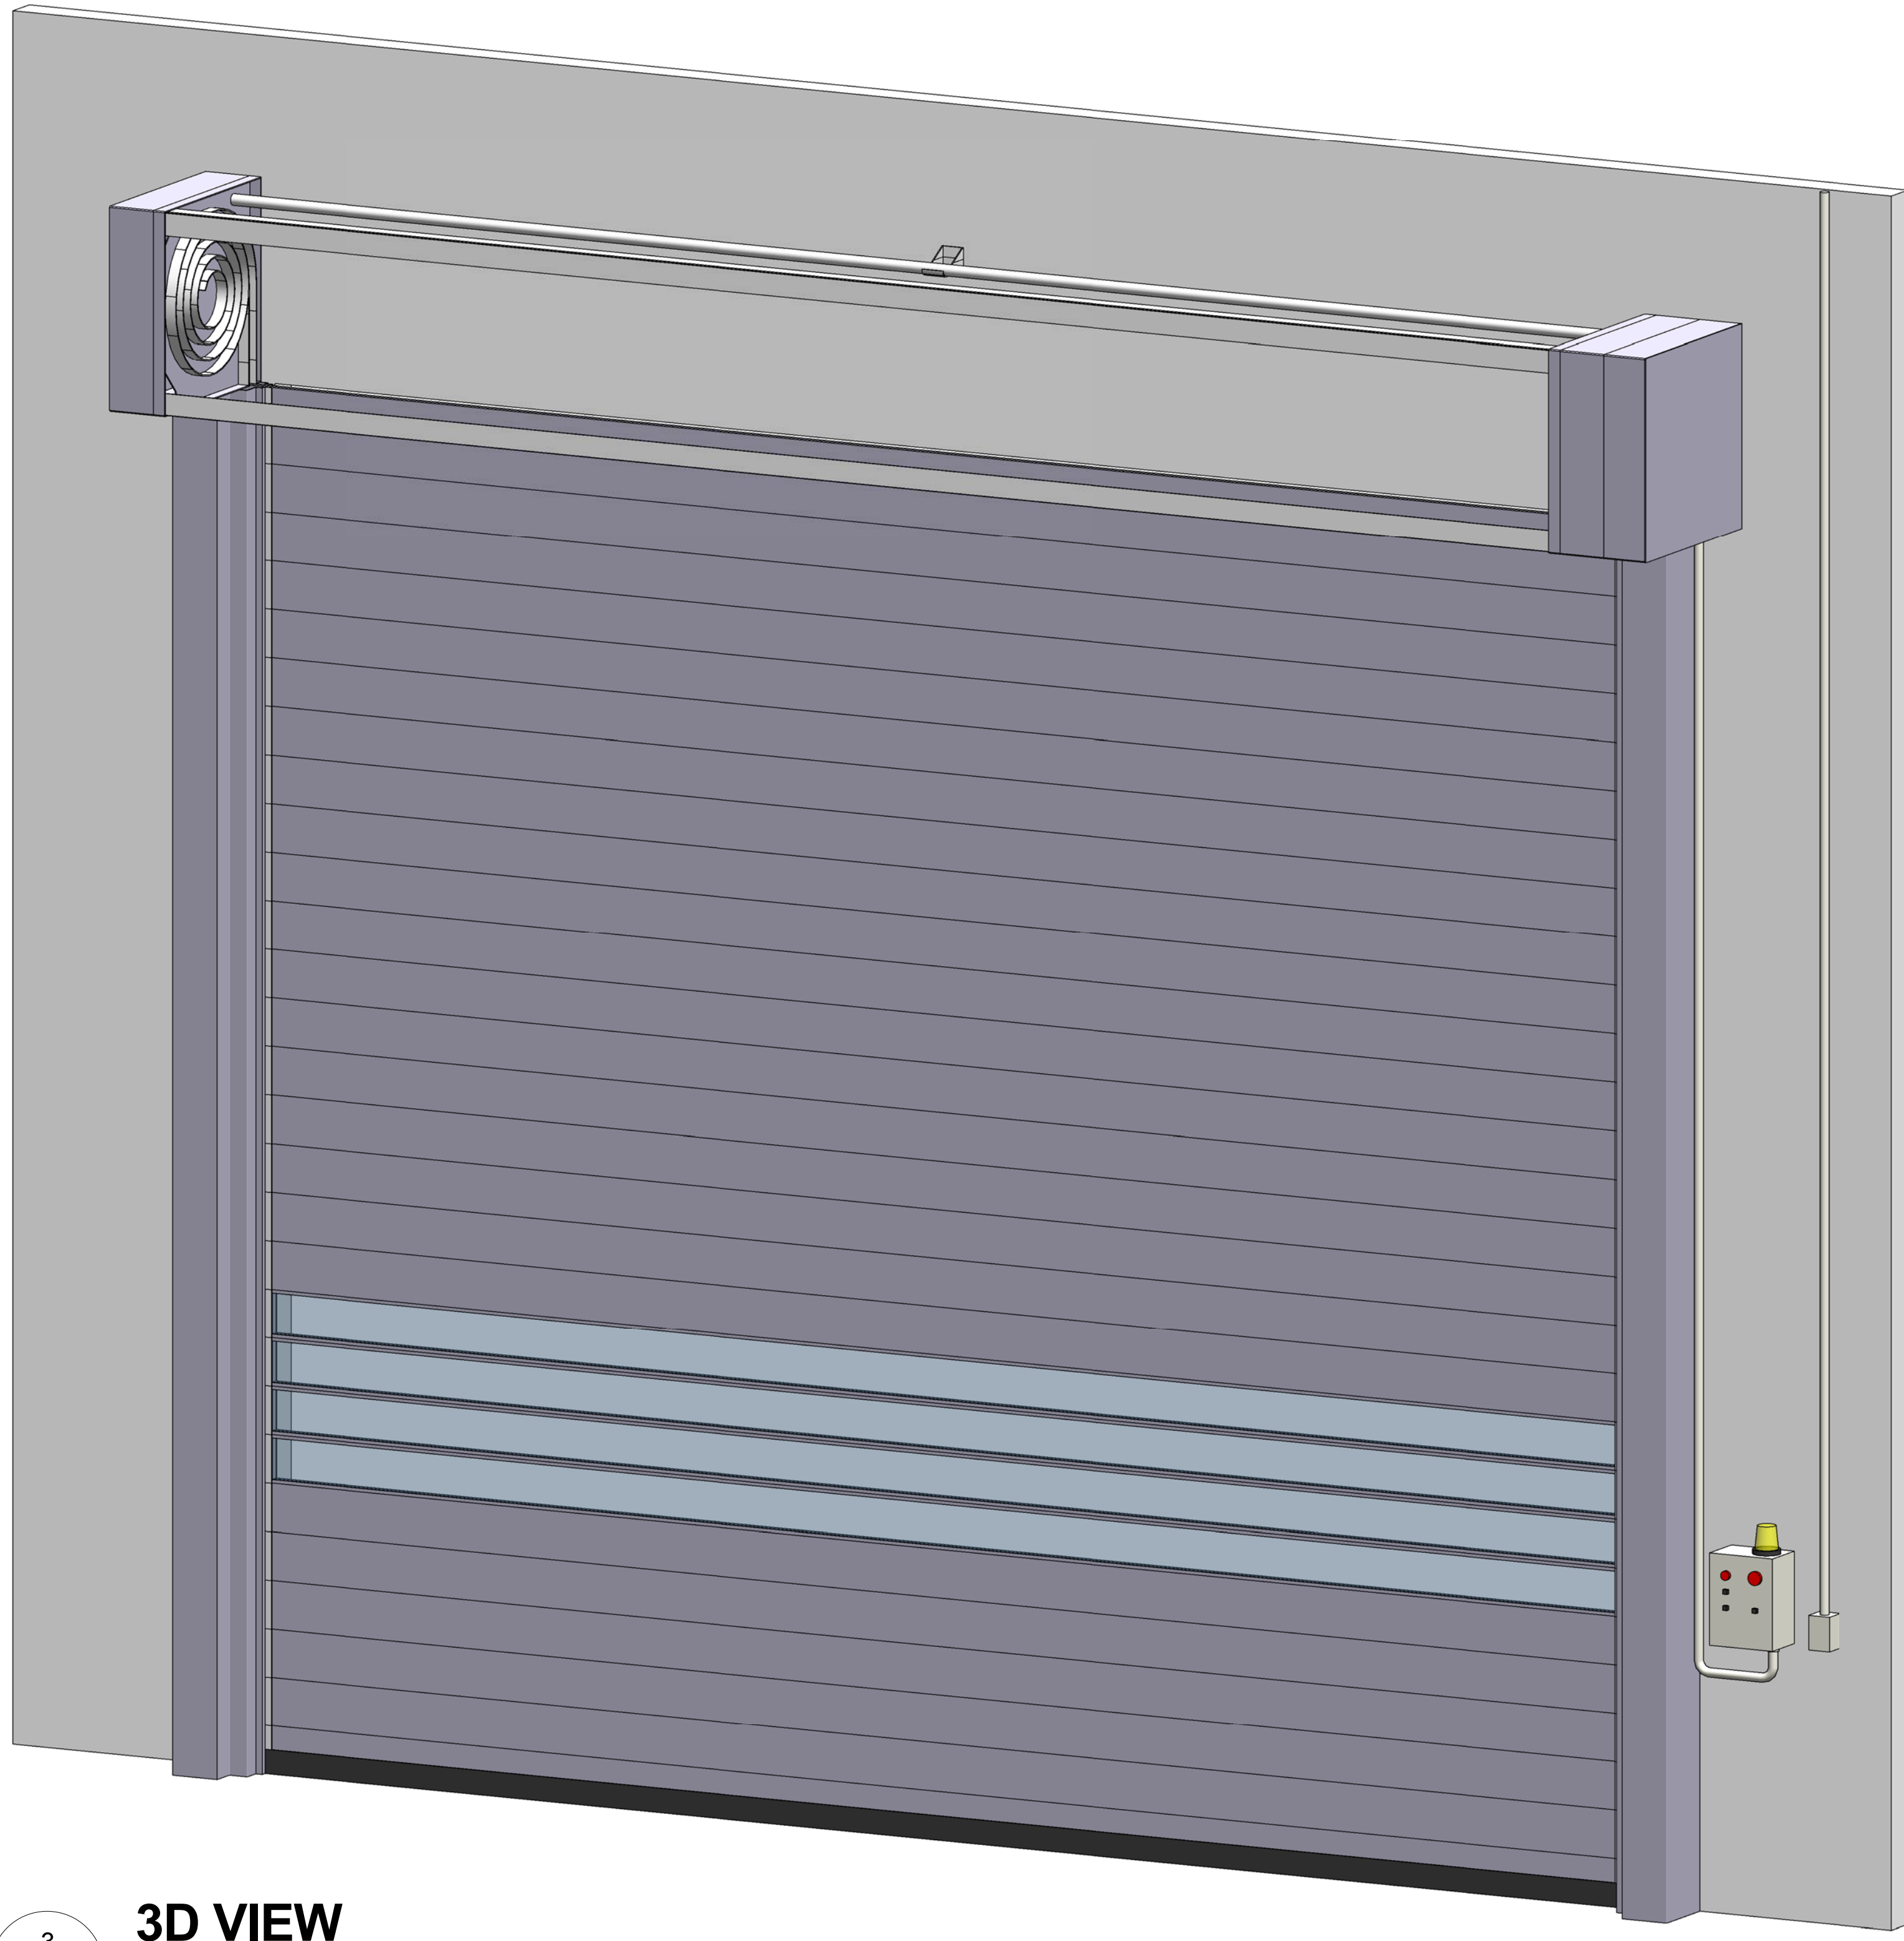

3 **3D VIEW**

NOTE:
CONTACT ULTI GROUP FOR ANY CUSTOMISATIONS
AND TO DISCUSS PROJECT SPECIFIC INFORMATION



www.ultigroup.co.nz
sales@ultigroup.co.nz
Phone: 0800 807 753
17 McKee Street, Te Rapa, Hamilton, 3200

© UltiGroup LTD, 2015

Ulti-Spiral Door 7030PU

No.	Description	Date

PLAN VIEW, ELEVATION AND 3D VIEW	
Project Number	-
Date	11.23.2015
Drawn By	J.ENRIQUEZ
SPIRAL7030PU-001	
Scale	As indicated