



1 FLOOR PLAN VIEW
SCALE: 1:20 MTS.


WORKING TEMPERATURE : 1° C to +70° C

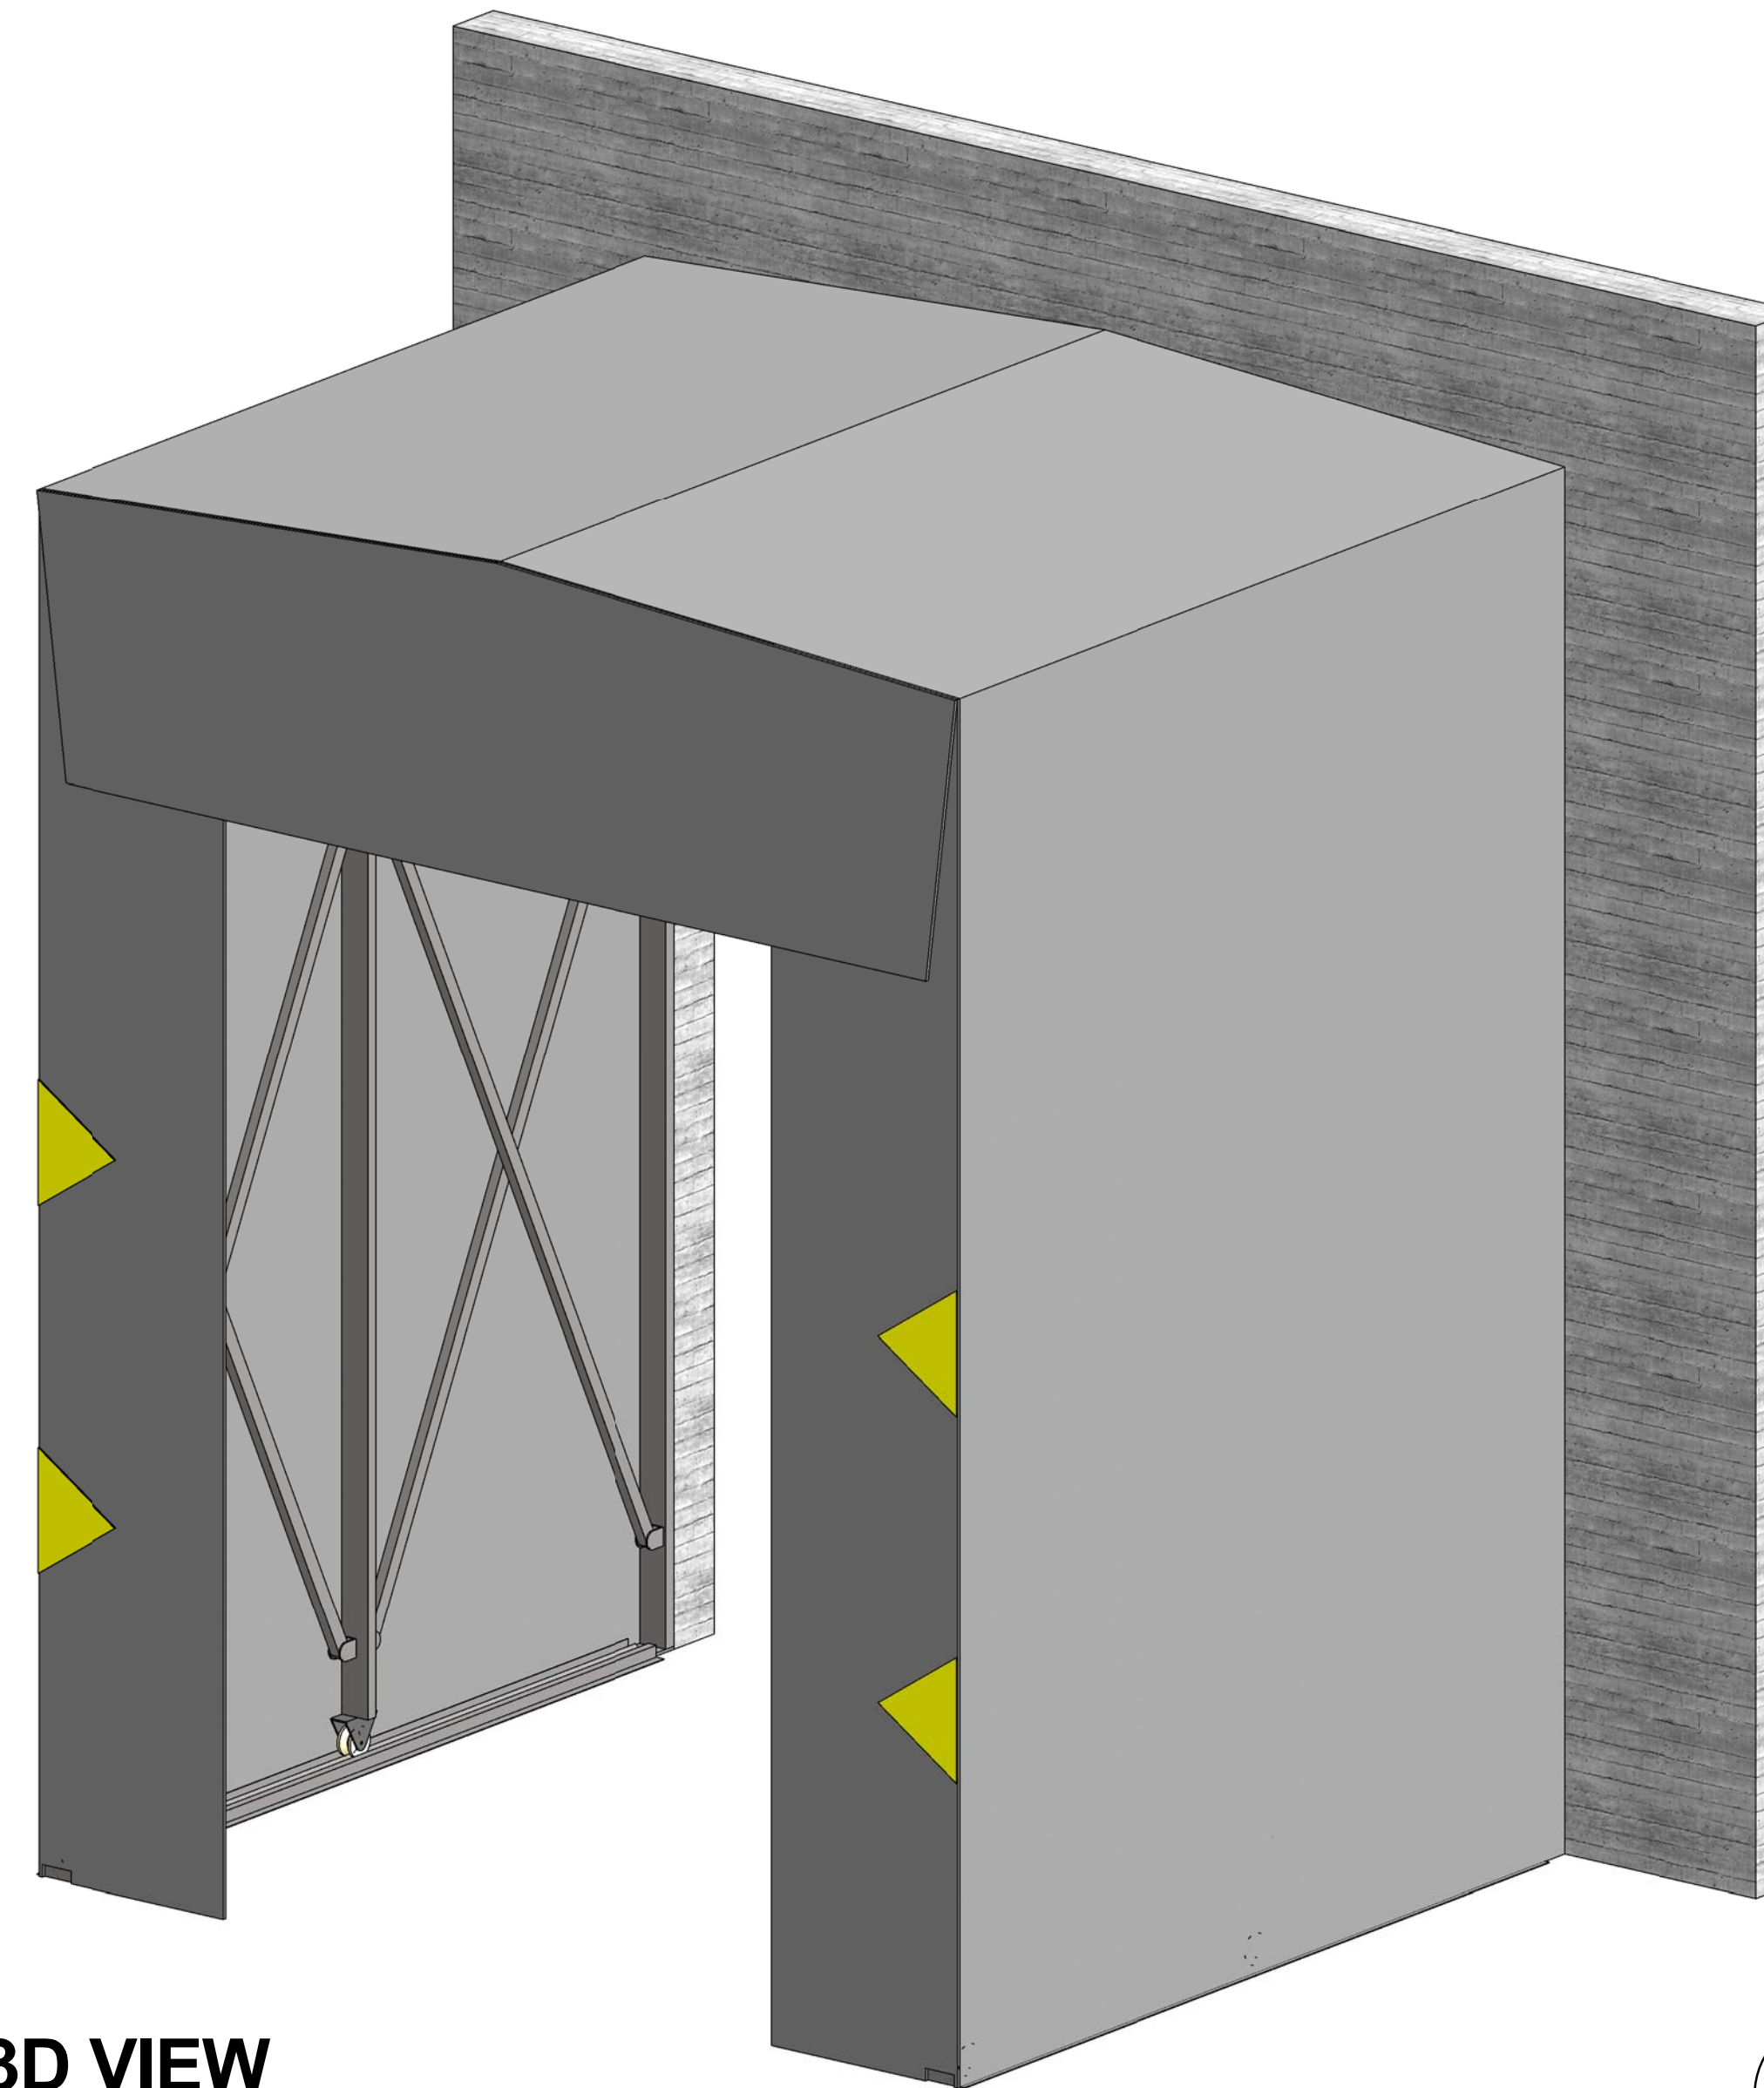

4 3D VIEW
SCALE : N.T.S.

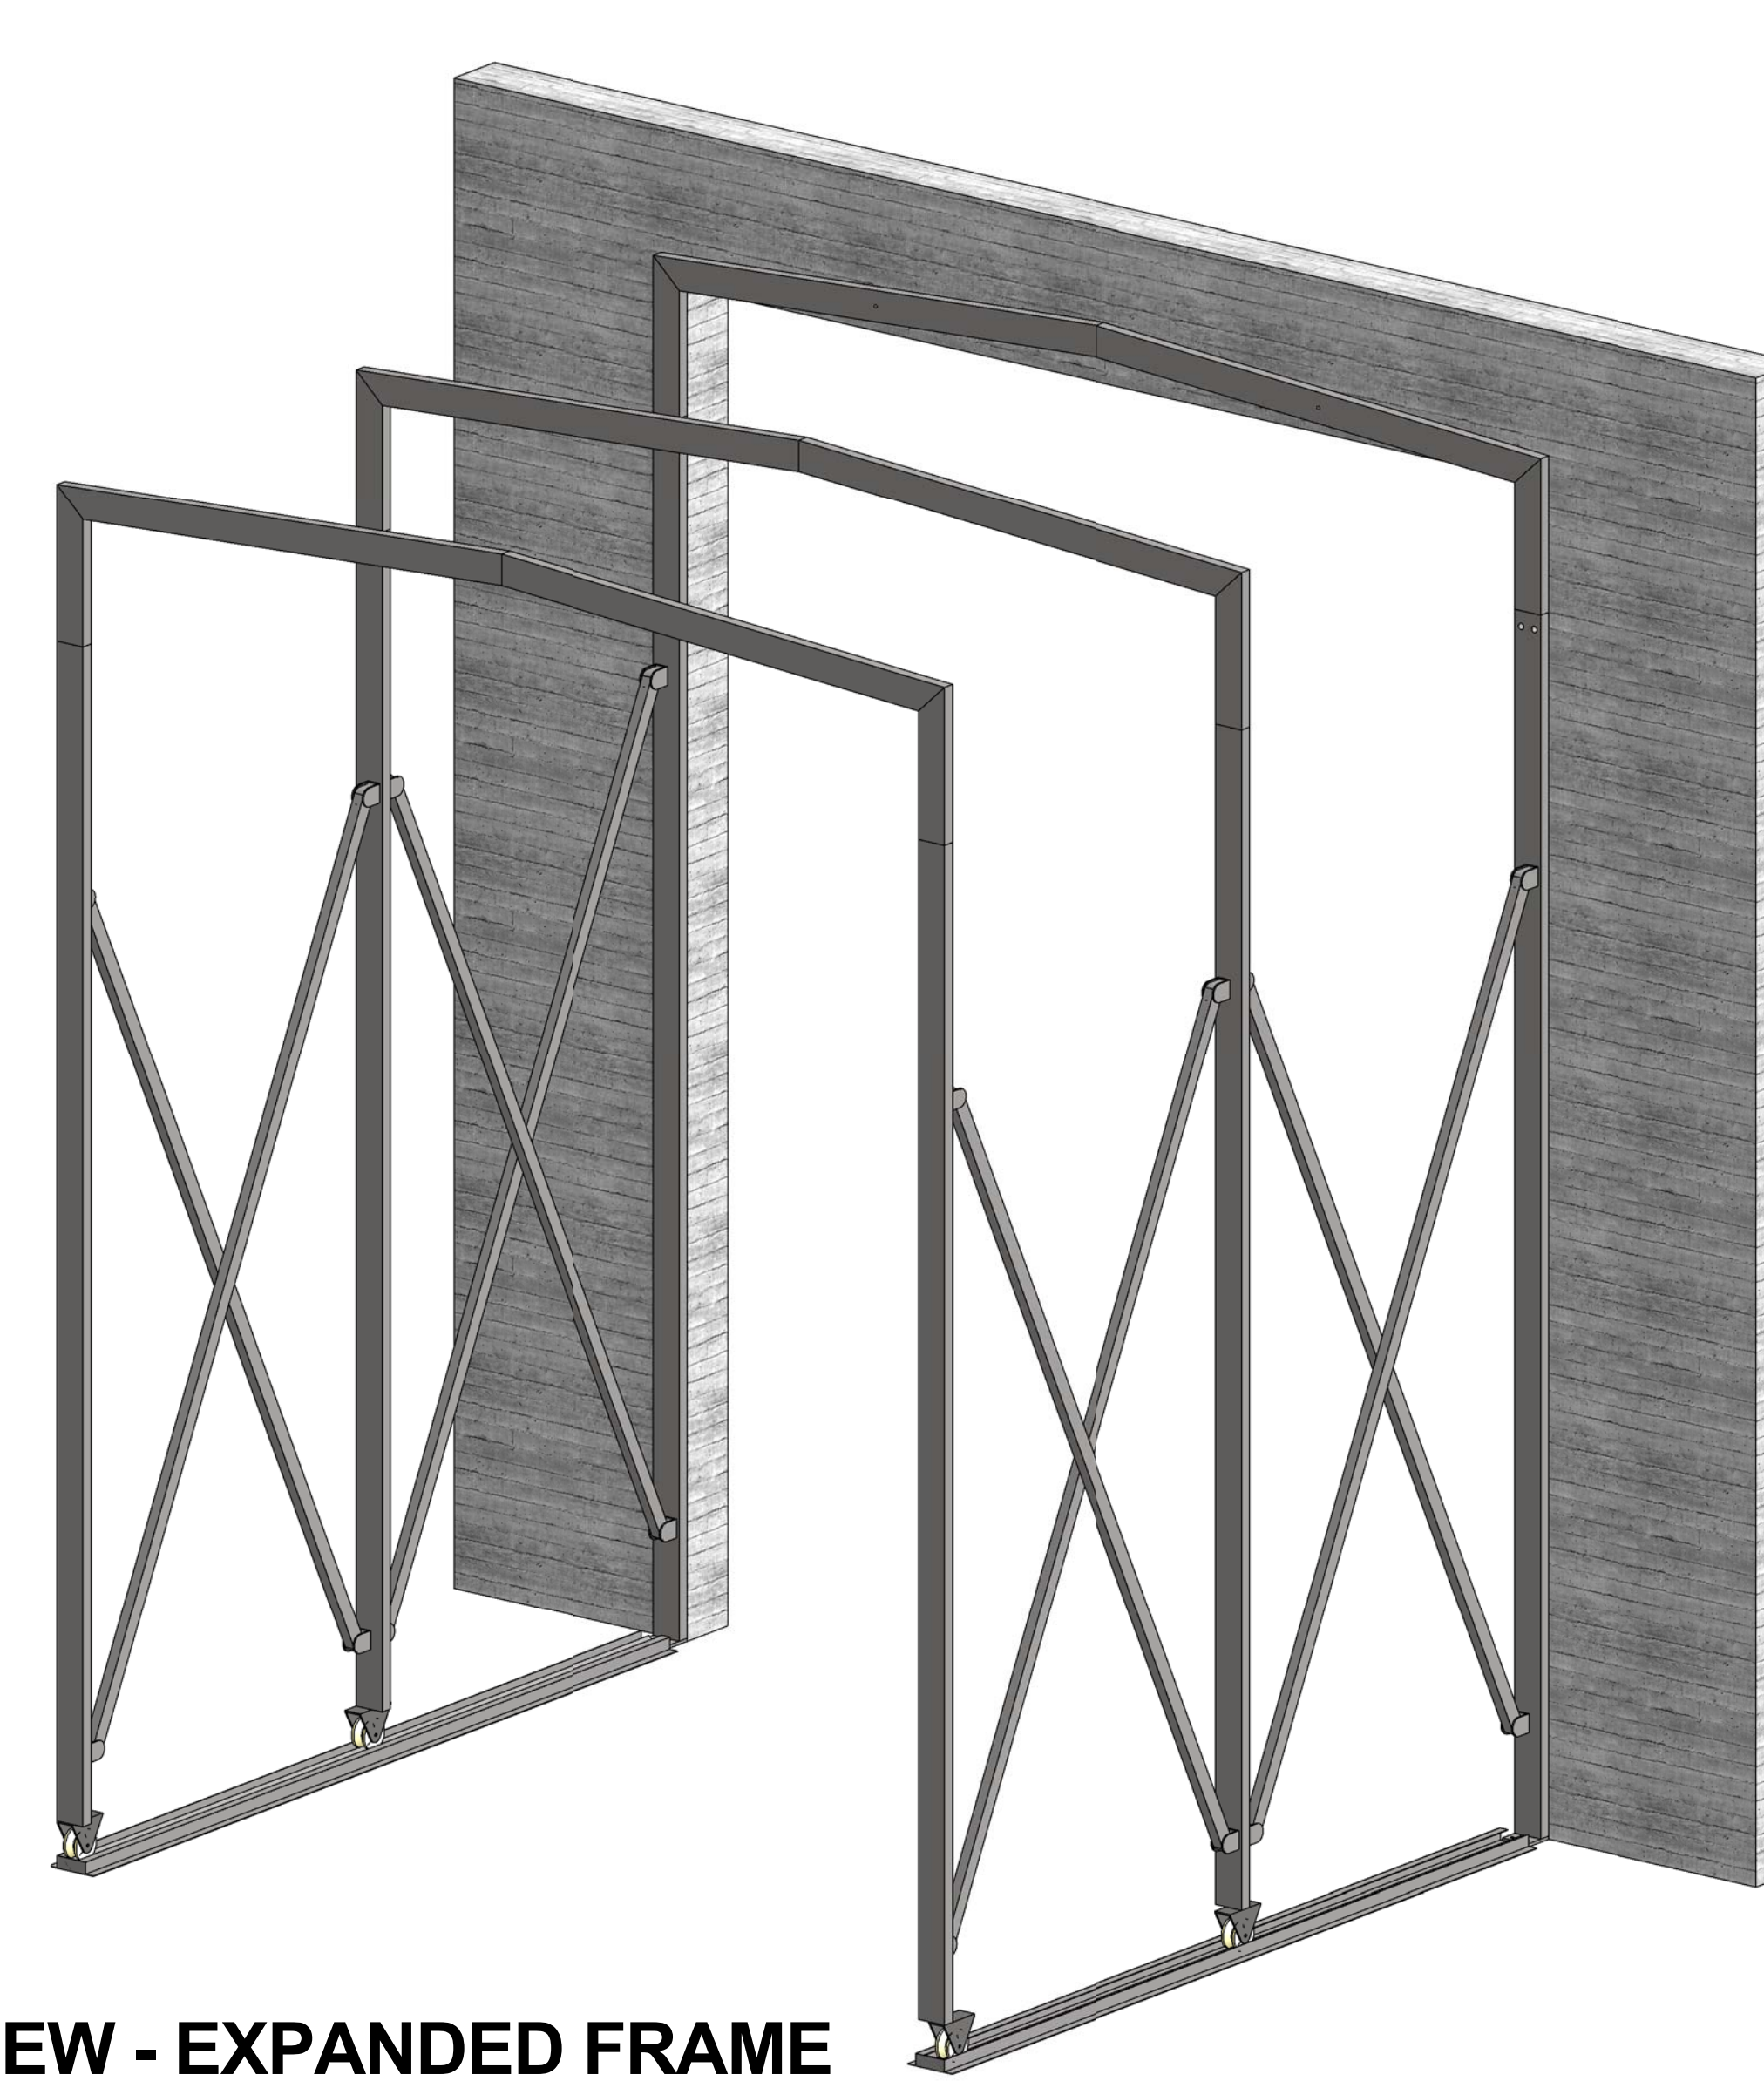


5 3D VIEW - EXPANDED FRAME
SCALE : N.T.S.

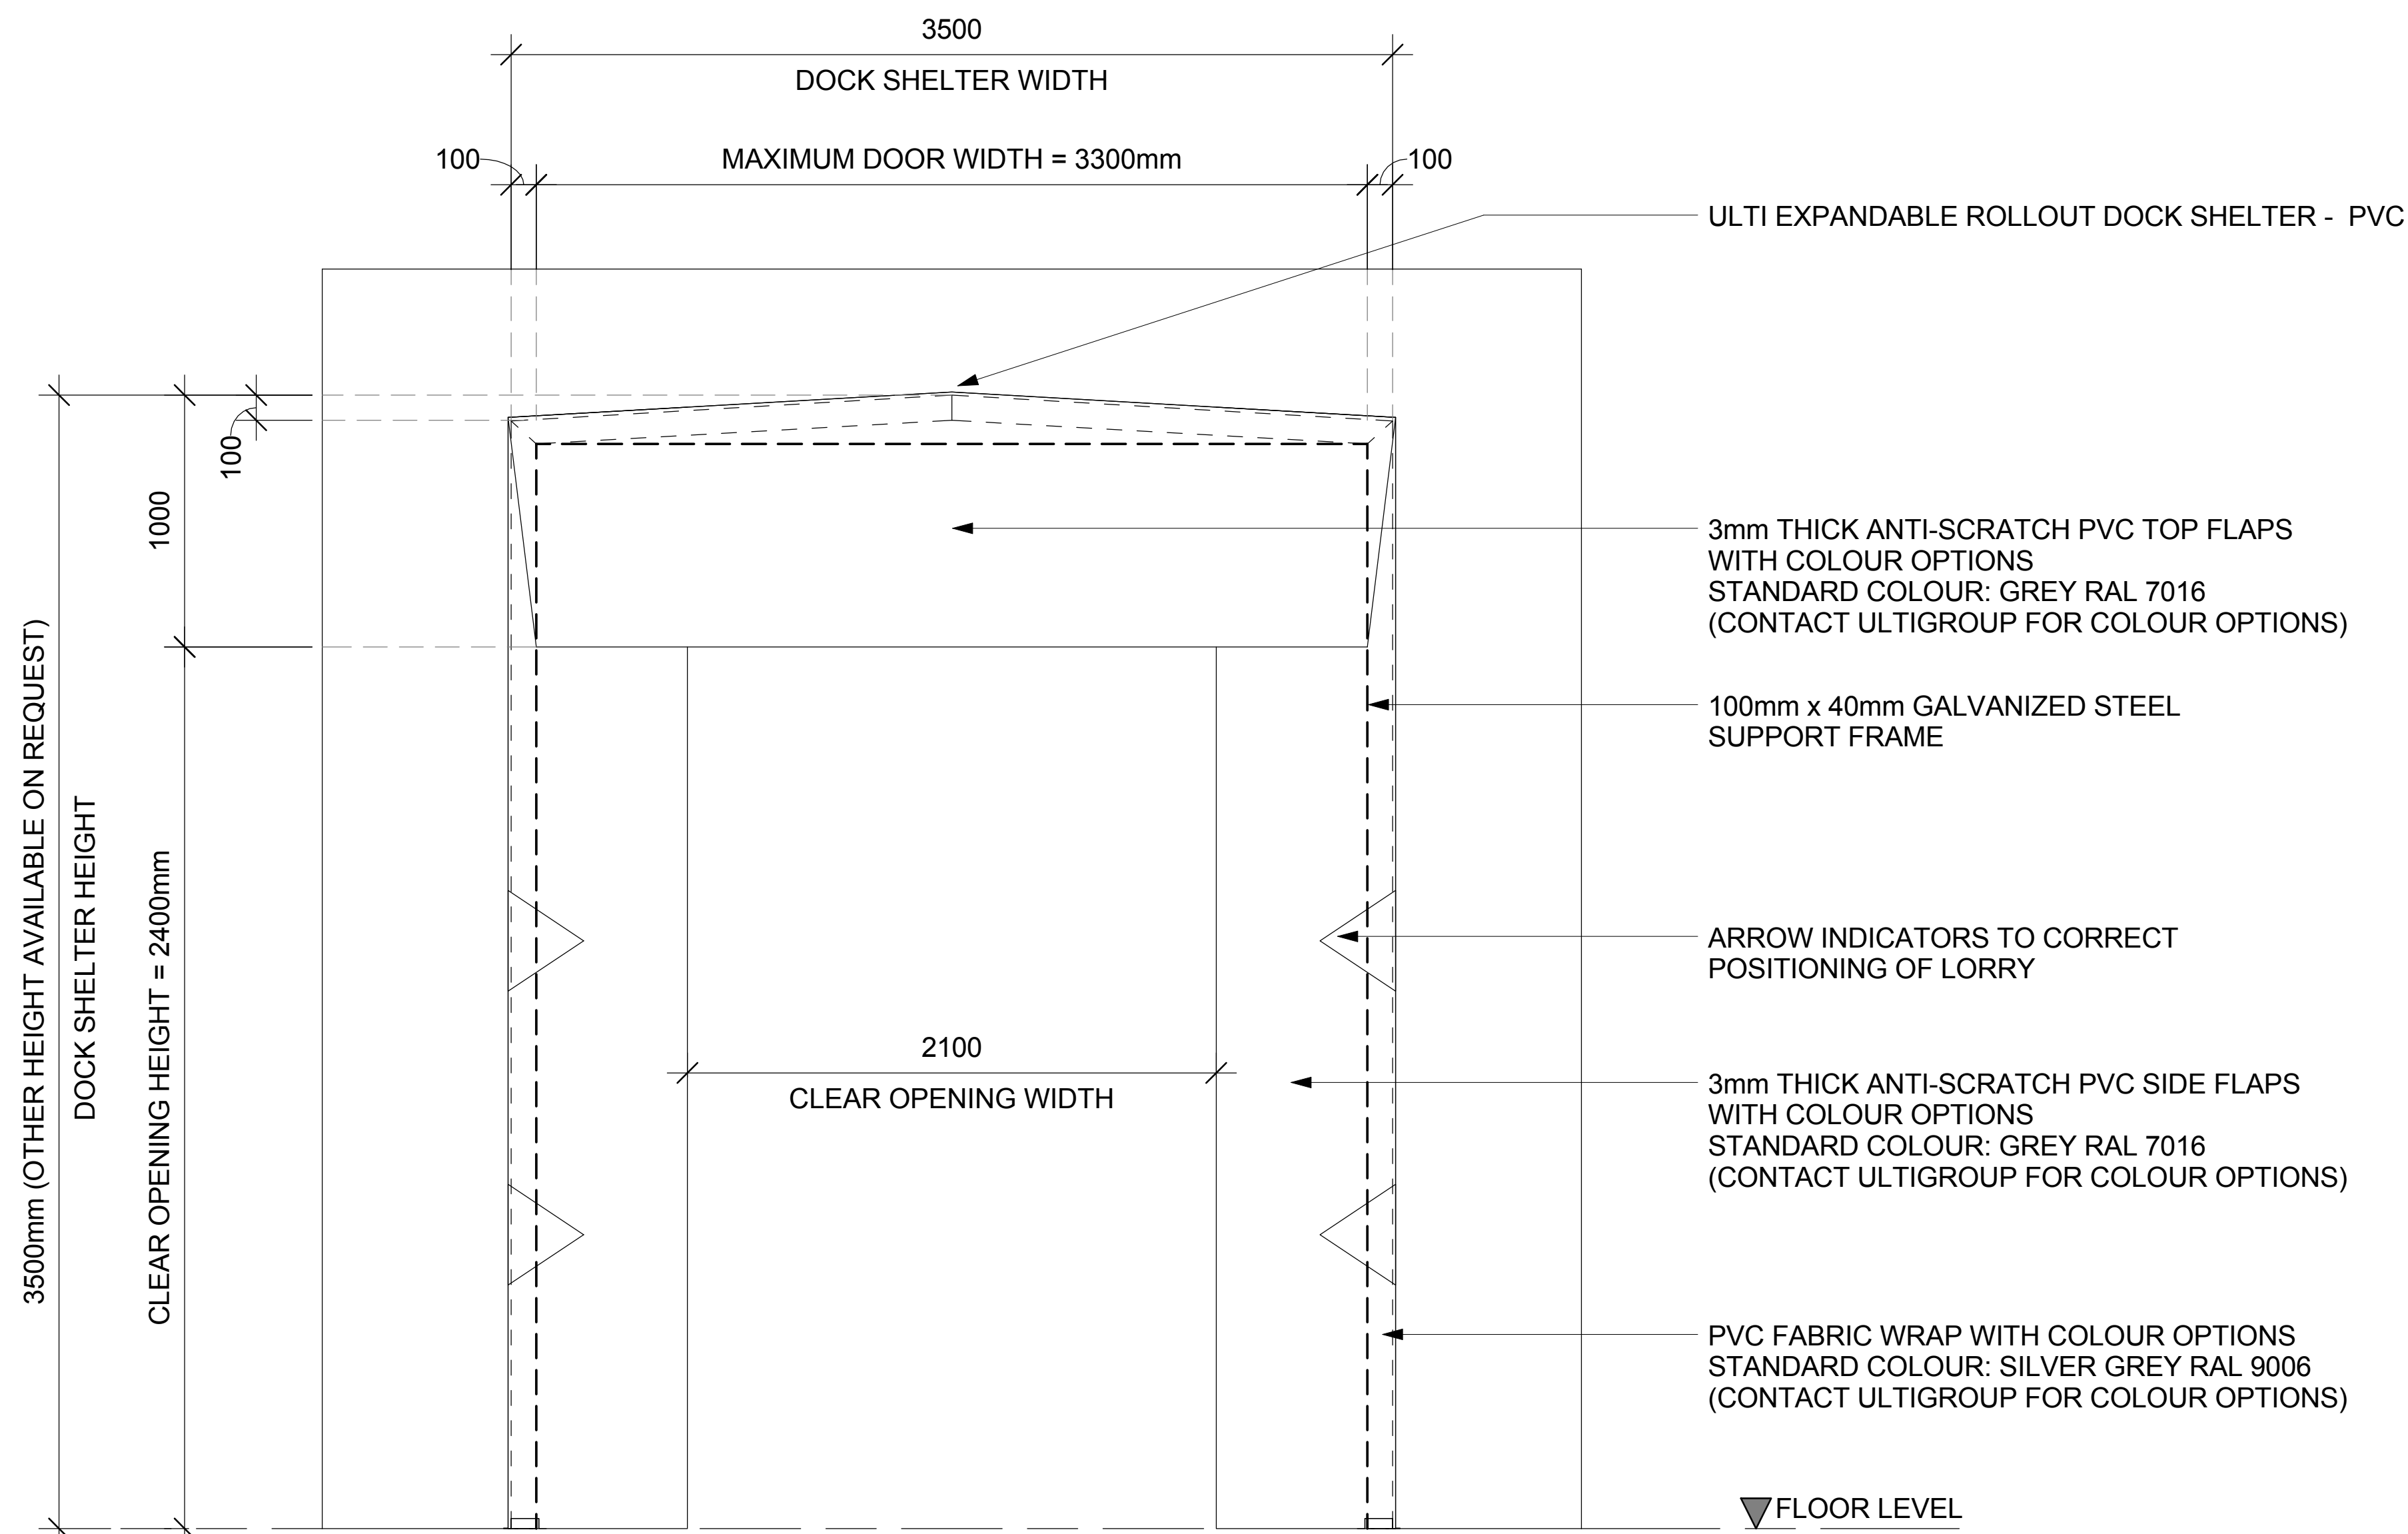


2 FRONT ELEVATION VIEW
SCALE: 1:20 MTS.

WORKING TEMPERATURE : 1° C to +70° C

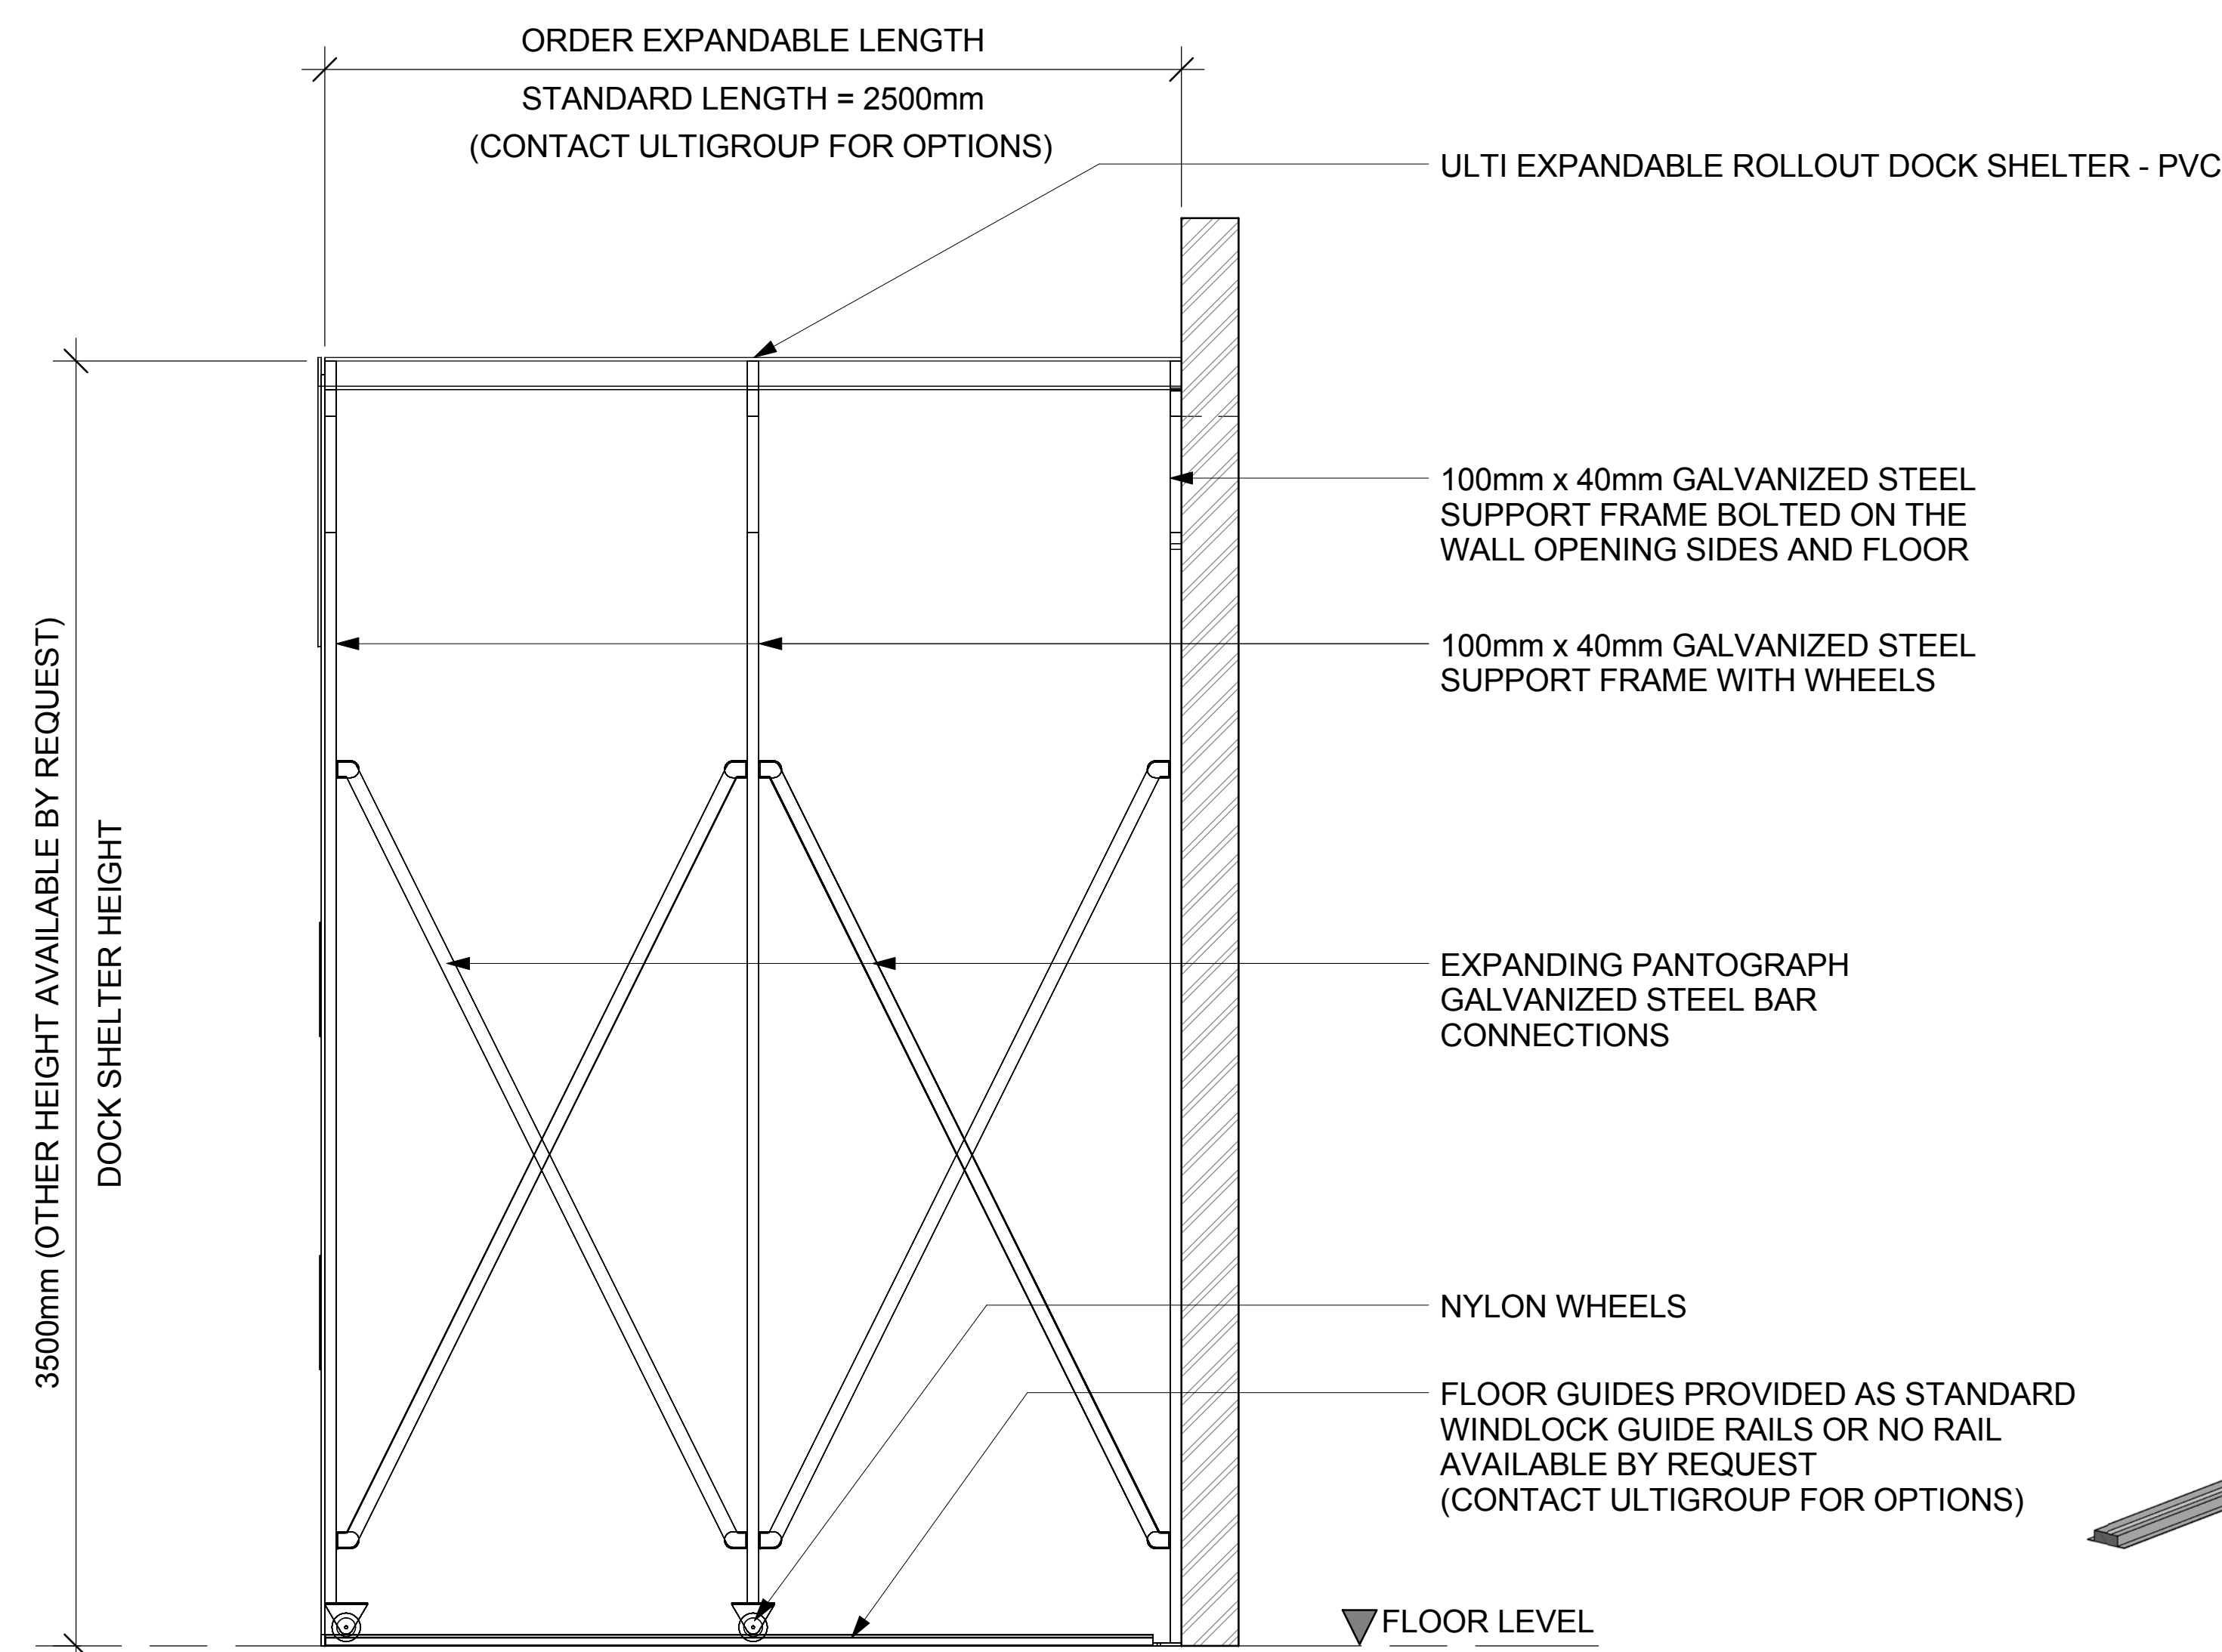

3 SIDE ELEVATION VIEW
SCALE: 1:20 MTS.

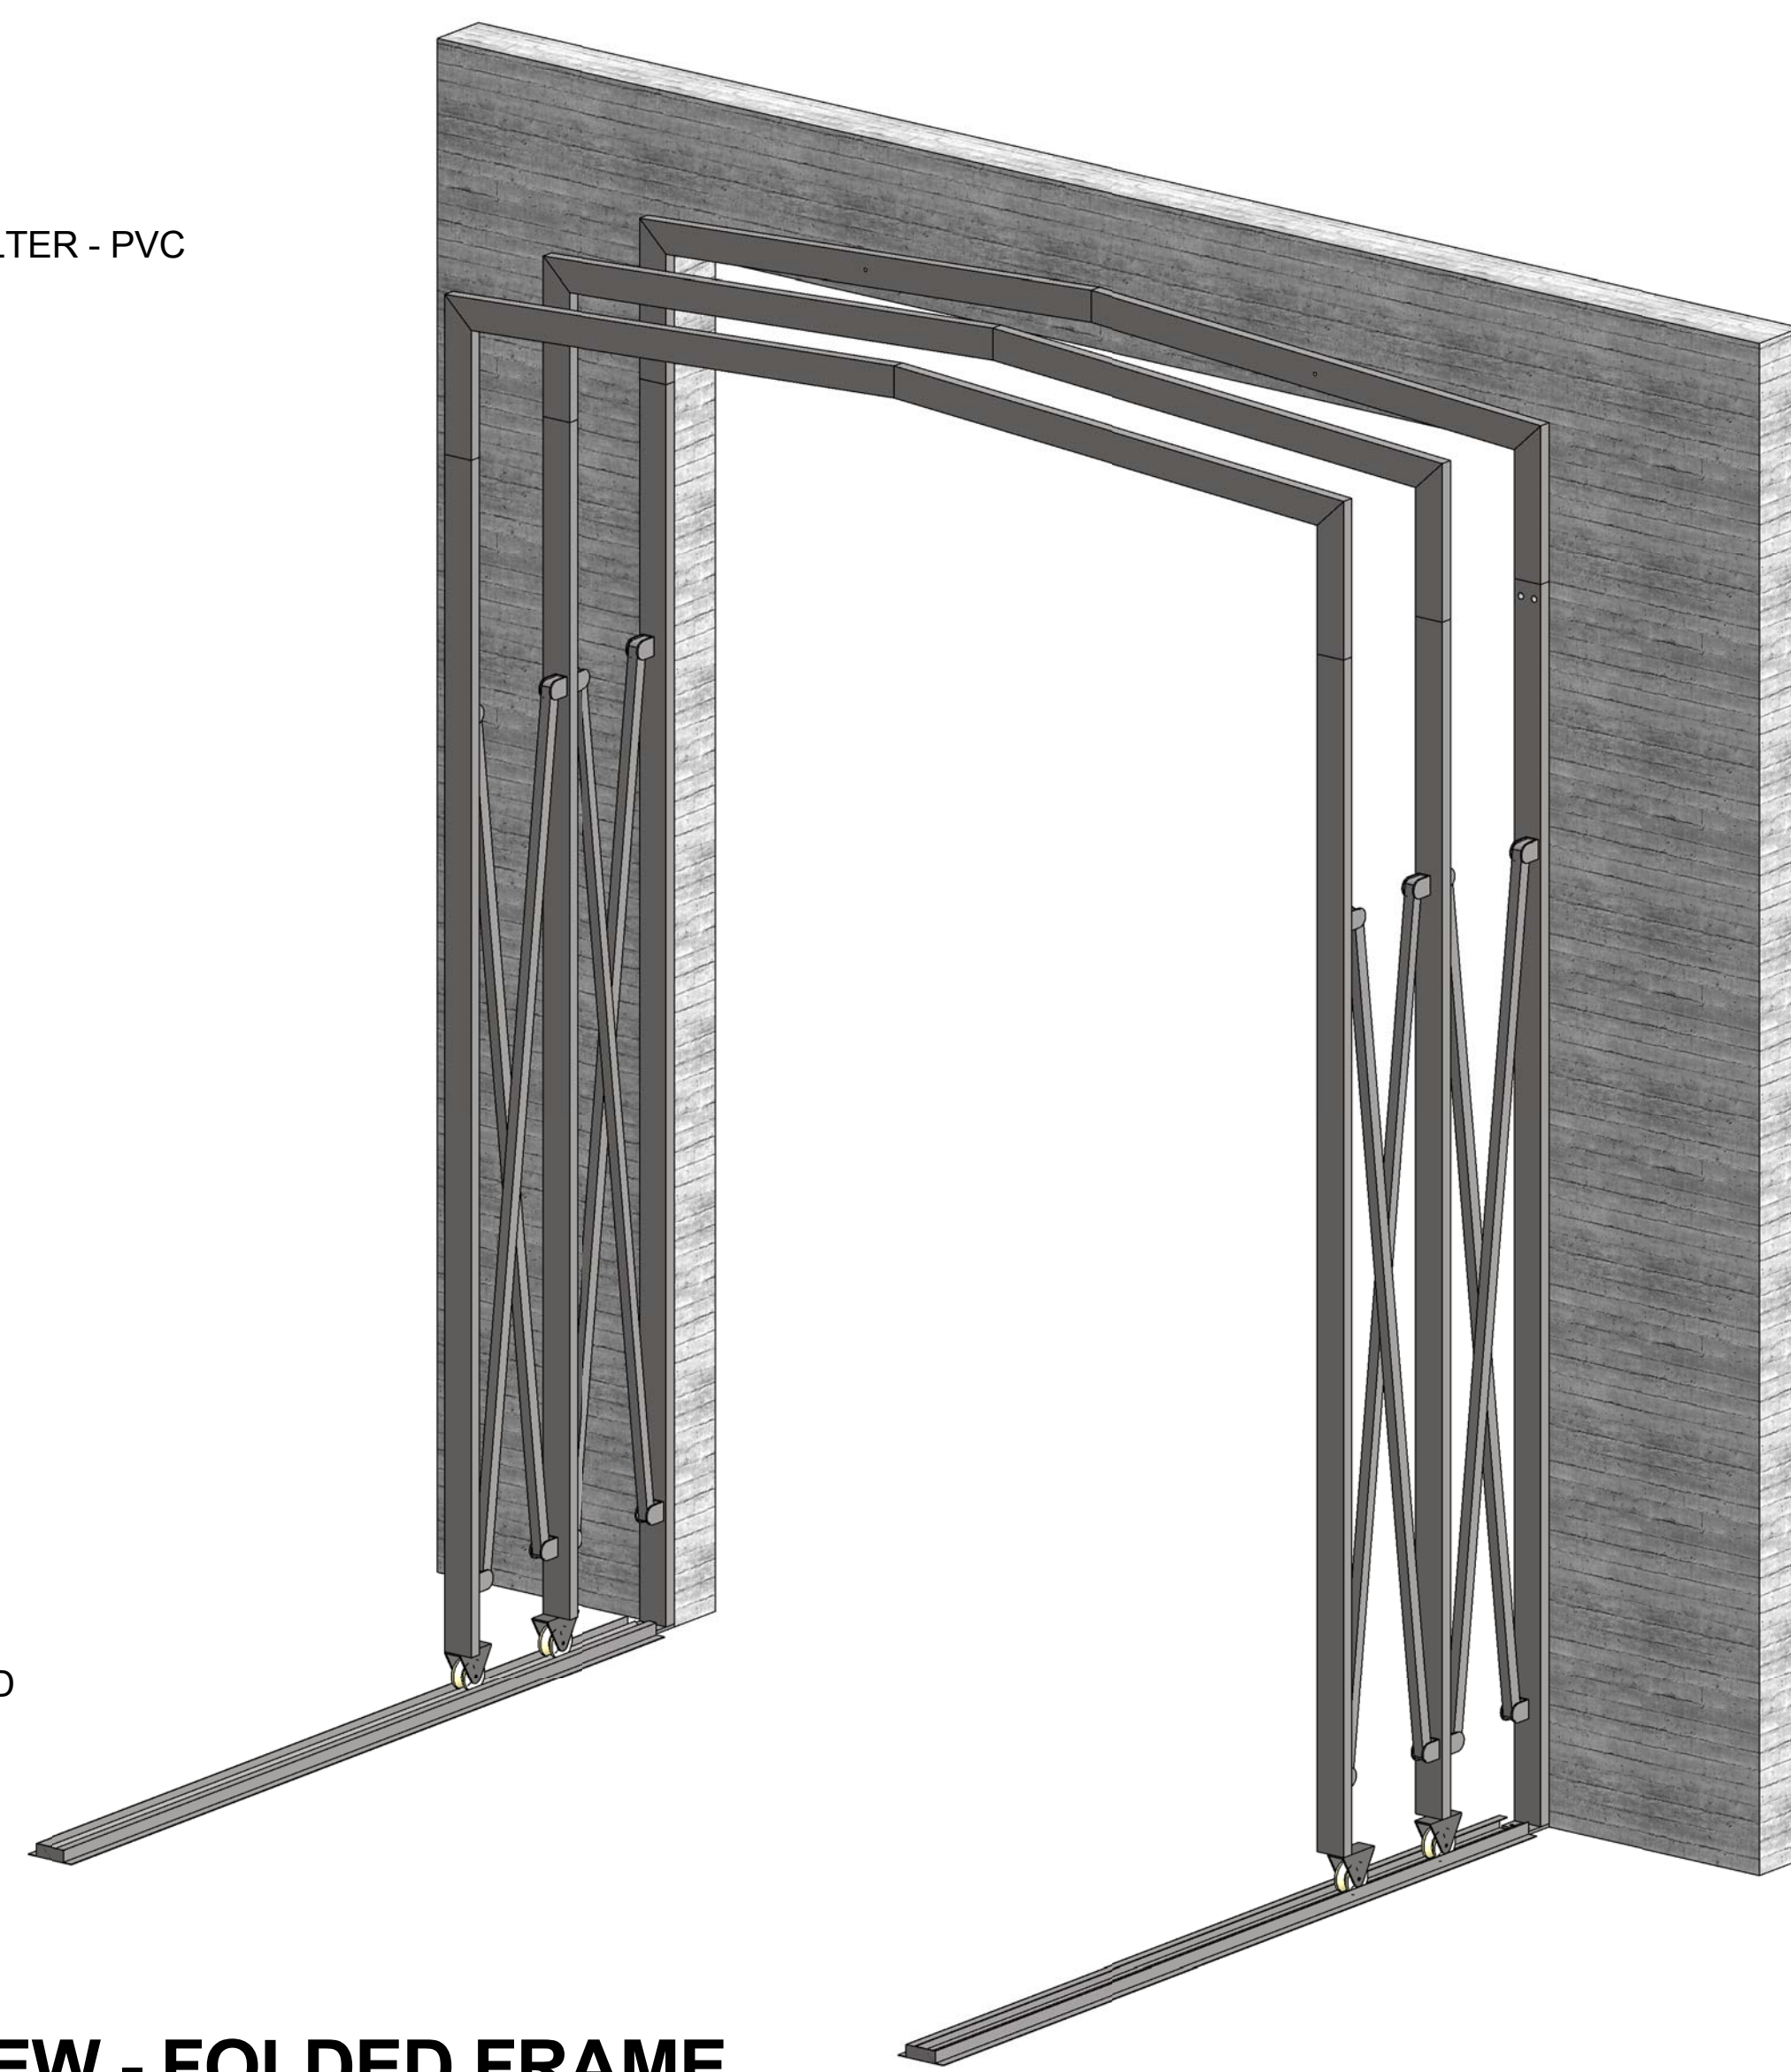

6 3D VIEW - FOLDED FRAME
SCALE : N.T.S.



www.ultigroup.co.nz
sales@ultigroup.co.nz
Phone: 0800 807 753
17 McKee Street, Te Rapa, Hamilton, 3200

© UltiGroup LTD, 2016

Ulti Expandable Rollout Dock Shelter - PVC

Model : 2500 - Standard Shipping Container

No.	Description	Date

PLAN VIEW, ELEVATION AND 3D VIEW

Project Number	-
Date	08.24.2016
Drawn By	J.ENRIQUEZ
EXPANDSHELTER-PVC-2500-001	
Scale	As indicated

NOTE:
CONTACT ULTI GROUP FOR ANY CUSTOMISATIONS
AND TO DISCUSS PROJECT SPECIFIC INFORMATION