

NOTE:
ORDER DOORS BY FINISH
TRIMMED OPENING DIMENSIONS
(BETWEEN JAMB)

POWER ISOLATOR
3 PHASE, 400V + NEUTRAL +
EARTH (20 amp)


CONTROL BOX, LEFT HAND OR
RIGHT HAND OPTION

OVERHEAD MOTOR

1 FLOOR PLAN VIEW

SCALE: 1:10 MTS.

MOTOR LEFT HAND OR RIGHT HAND OPTION

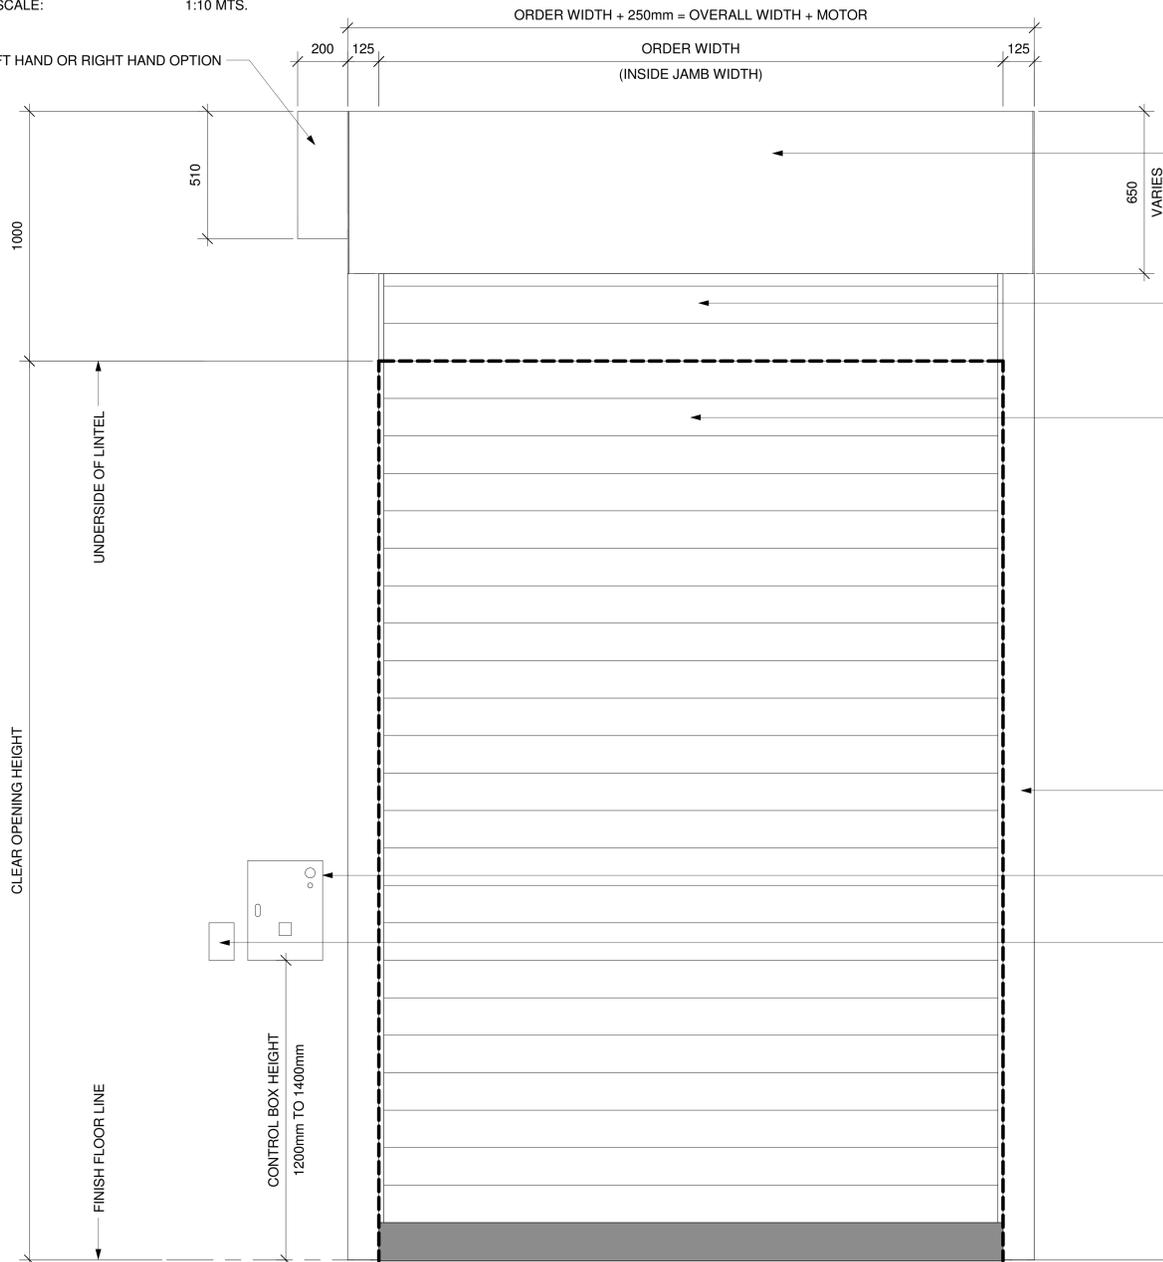

ORDER WIDTH + 250mm = OVERALL WIDTH + MOTOR

ORDER WIDTH
(INSIDE JAMB WIDTH)

- ULTI ROLL FRIGO 1 DOOR INSULATED COLD STORAGE DOOR
HEATED FLOOR SILL RECOMMENDED (BY OTHERS)
PLUS THERMAL FLOOR SLAB BREAK
- 15mm THICK INSULATED, ANTI-STATIC PVC FABRIC CURTAIN
WITH COLOUR OPTION
(CONTACT ULTIGROUP FOR COLOUR CHART OPTIONS)
- GALVANISED STEEL FRAME WITH COLOUR OPTION
- OVERHEAD HOOD

GALVANISED STEEL OVERHEAD HOOD COVER
WITH COLOUR OPTIONS

ULTI ROLL FRIGO 1 INSULATED COLD STORAGE DOOR

15mm THICK INSULATED, ANTI-STATIC PVC FABRIC CURTAIN
WITH COLOUR OPTION
(CONTACT ULTIGROUP FOR COLOUR CHART OPTIONS)



GALVANIZED STEEL DOOR FRAME WITH COLOUR OPTION


CONTROL BOX, LEFT HAND OR
RIGHT HAND OPTION

POWER ISOLATOR
3 PHASE 400V + NEUTRAL + EARTH (20 amp)


STANDARD ACCESSORIES :
PHOTO EYES - AUTO REVERSING
BARREL PHOTOCELL BP100
FLASHING LIGHT
PUSH BUTTON (INSTALLED ON OTHER SIDE)
CONTROL CABINET
NO VISION

OPTIONAL ACCESSORIES:
INDUCTION FLOOR LOOP ACTIVATION
RADAR ACTIVATION
REMOTE ACTIVATION
VISUAL VISION SAFETY SYSTEM

MAXIMUM SPEED:
OPENING SPEED - UP TO 2.0 m/s
CLOSING SPEED - UP TO 0.7 m/s

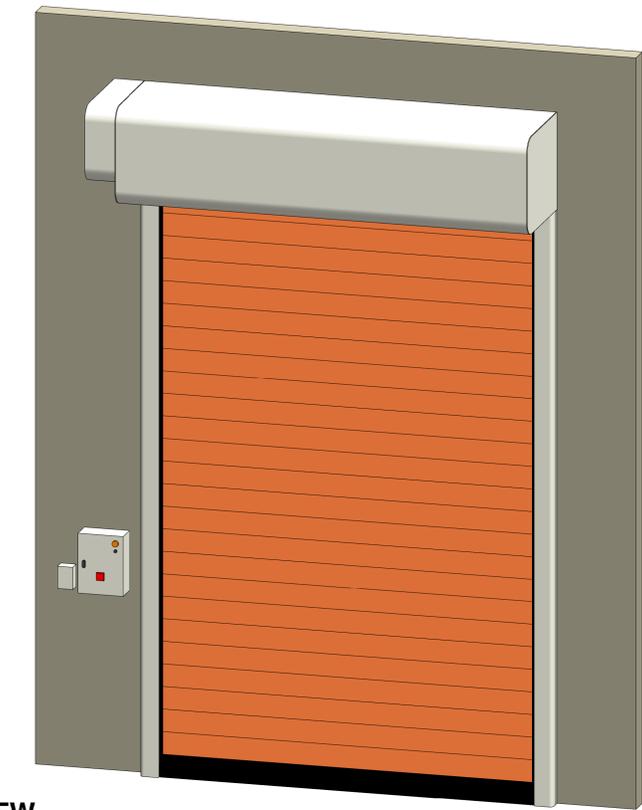

3 3D VIEW

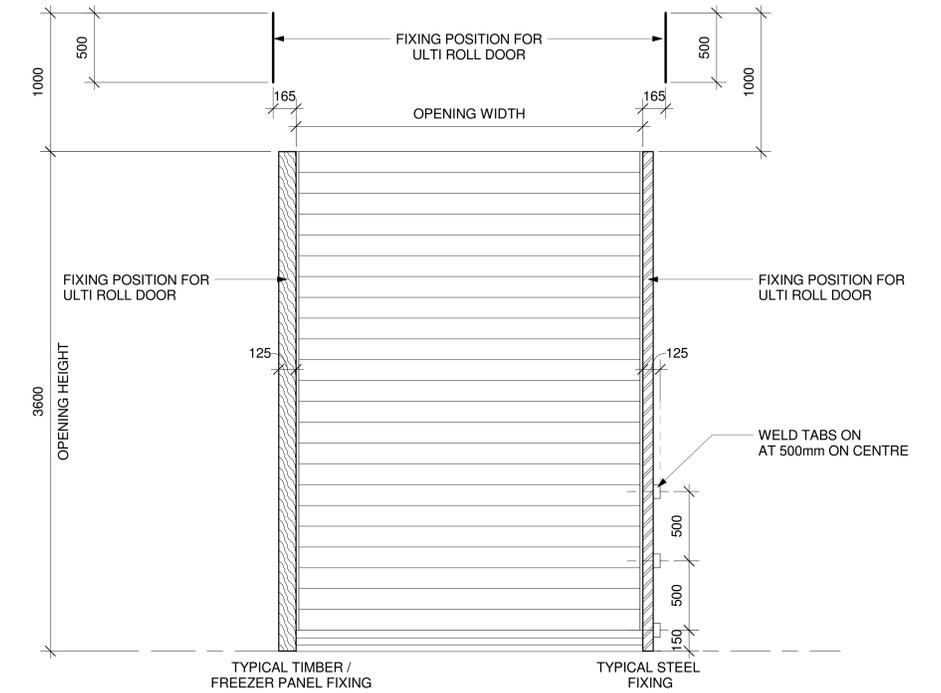

4 FIXING POSITION

NOTE:
CONTACT ULTI GROUP FOR ANY CUSTOMISATIONS
AND TO DISCUSS PROJECT SPECIFIC INFORMATION

2 ELEVATION VIEW

SCALE: 1:10 MTS.

'INSIDE VIEW - MOUNTED SIDE'



© UlTiGroup LTD, 2016

www.ultigroup.co.nz
sales@ultigroup.co.nz
Phone: 0800 807 753
17 McKee Street, Te Rapa, Hamilton, 3200

UlTi Roll Frigo 1 Insulated Cold Storage Door

No.	Description	Date
1	REVIEWED AND APPROVED BY SJP	09.28.2016

PLAN VIEW, ELEVATION AND 3D VIEW	
Project Number	-
Date	09.23.2016
Drawn By	J.ENRIQUEZ
ULTIROLL-FRIGO1-001	
Scale	As indicated