



1 FLOOR PLAN VIEW

SCALE: 1:10 MTS.

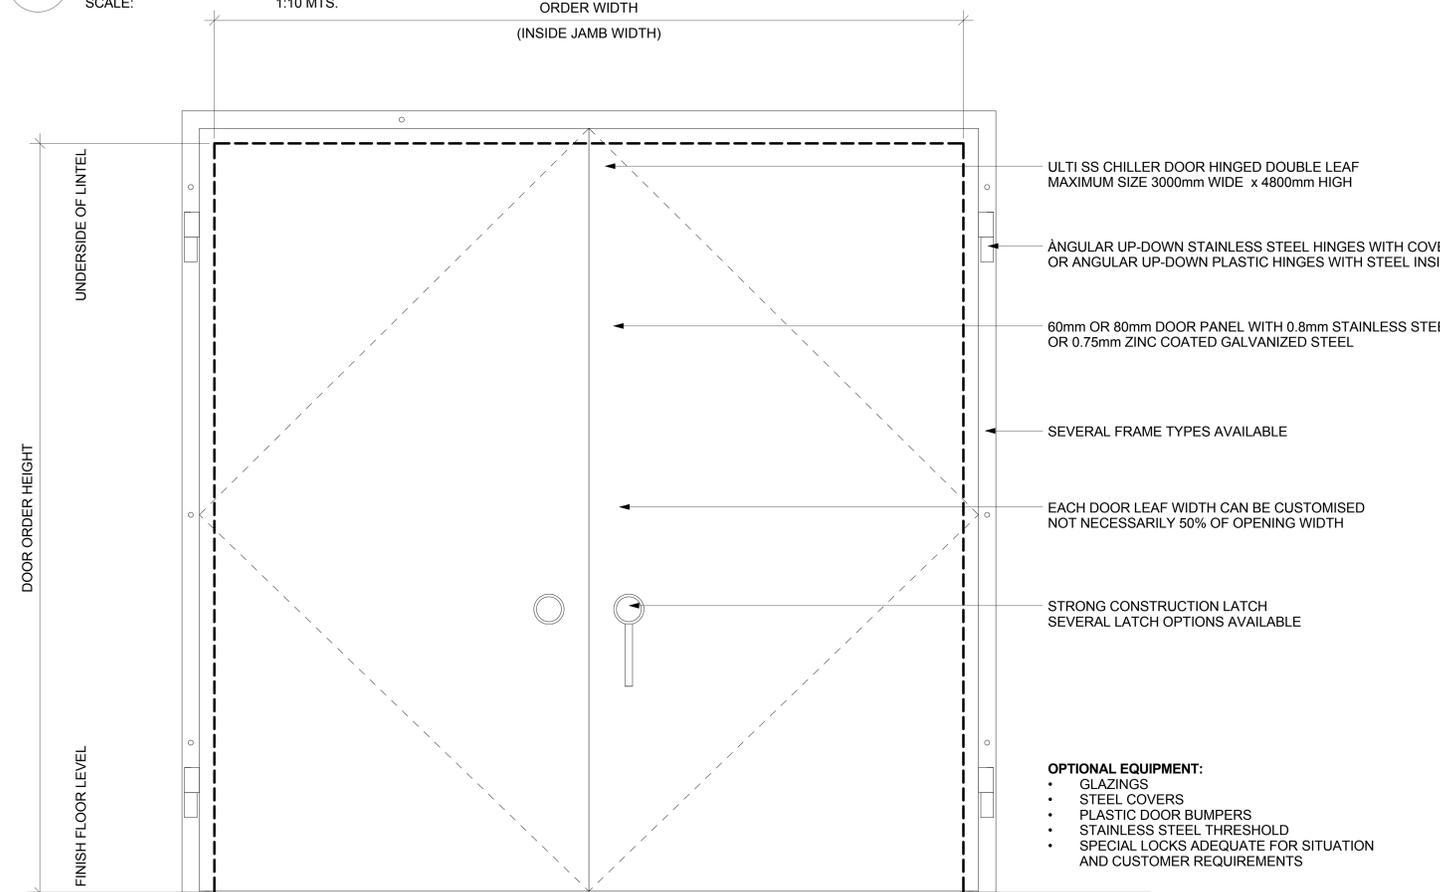

2 ELEVATION VIEW

SCALE: 1:10 MTS.

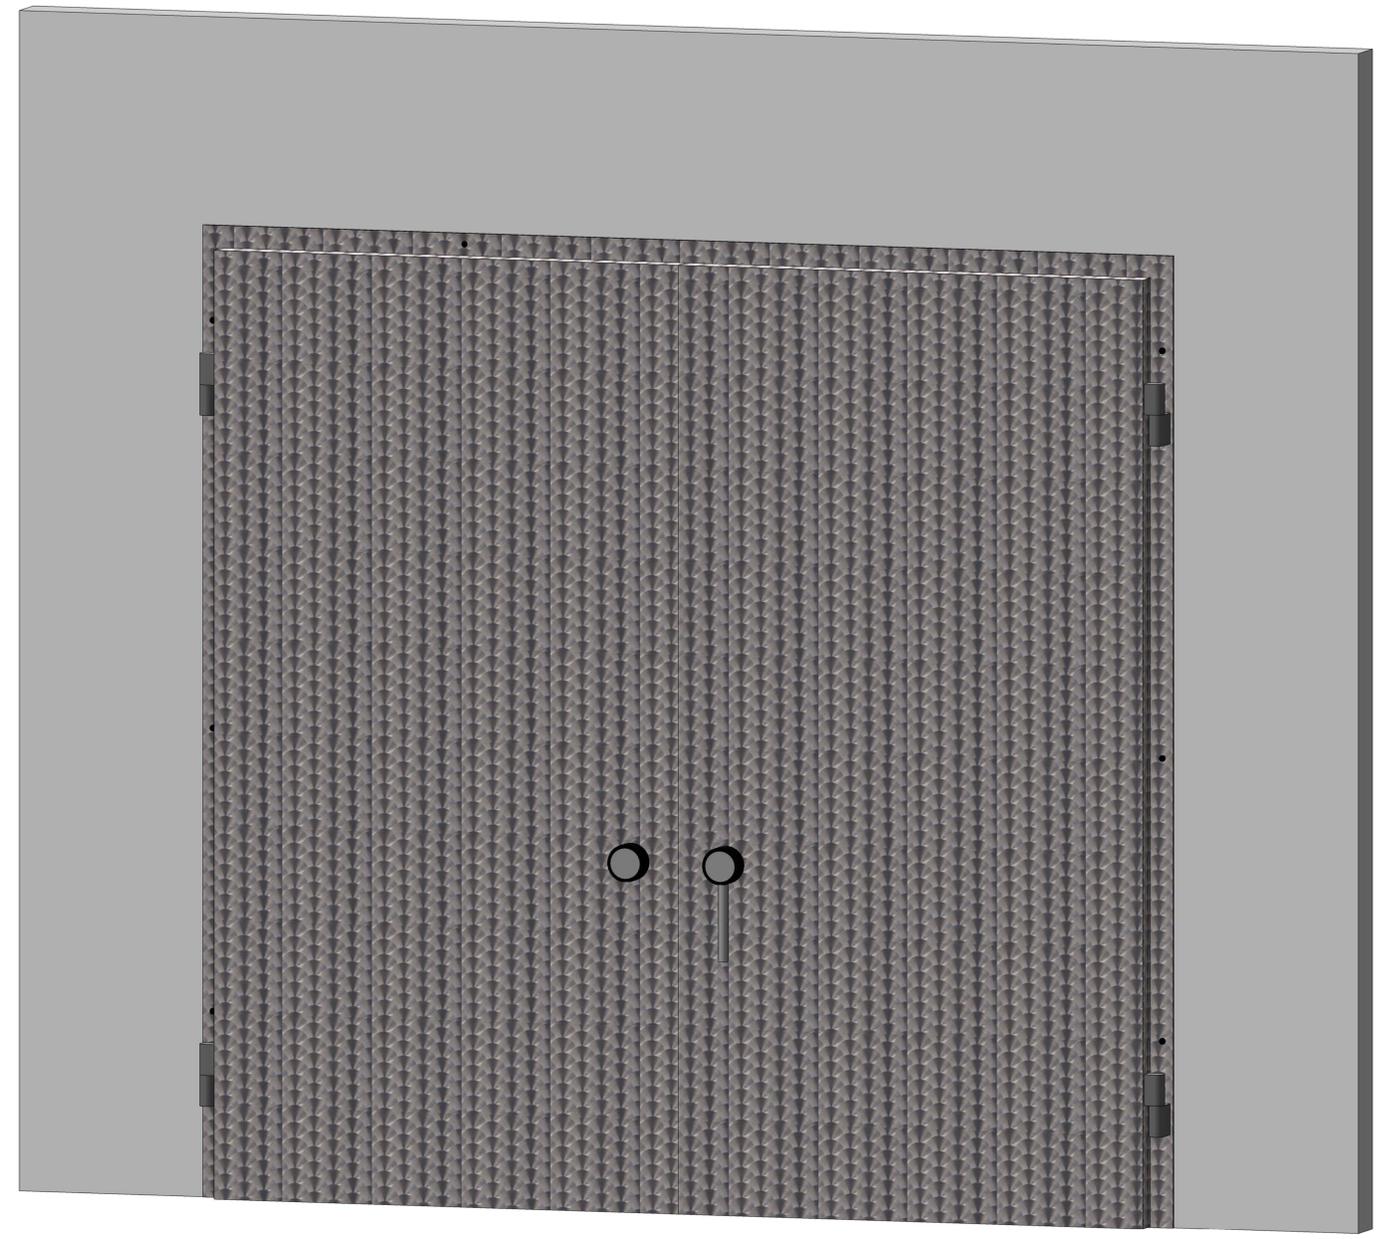

3 3D VIEW

NOTE: CONTACT ULTI GROUP FOR ANY CUSTOMISATIONS AND TO DISCUSS PROJECT SPECIFIC INFORMATION

© UltiGroup LTD, 2015

www.ultigroup.co.nz
 sales@ultigroup.co.nz
 Phone: 0800 807 753
 17 McKee Street, Te Rapa, Hamilton, 3200

Ulti SS Chiller Door Hinged Double Leaf

No.	Description	Date

PLAN VIEW, ELEVATION AND 3D VIEW	
Project Number	-
Date	01.11.2015
Drawn By	J.ENRIQUEZ
SS-HINGEDDOUBLE-001	
Scale	As indicated