

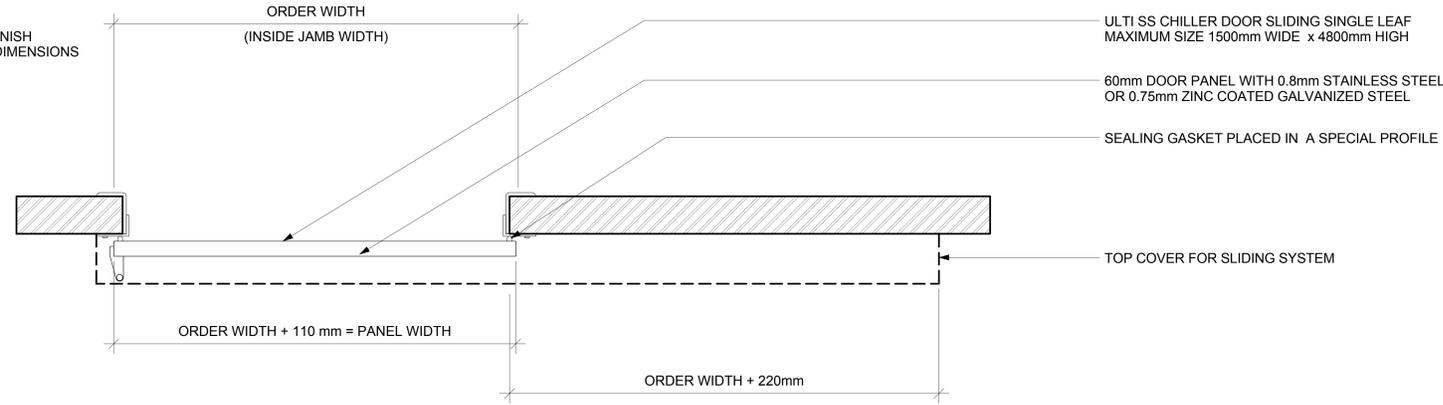


NOTE:
ORDER DOORS BY FINISH
TRIMMED OPENING DIMENSIONS
(BETWEEN JAMB)

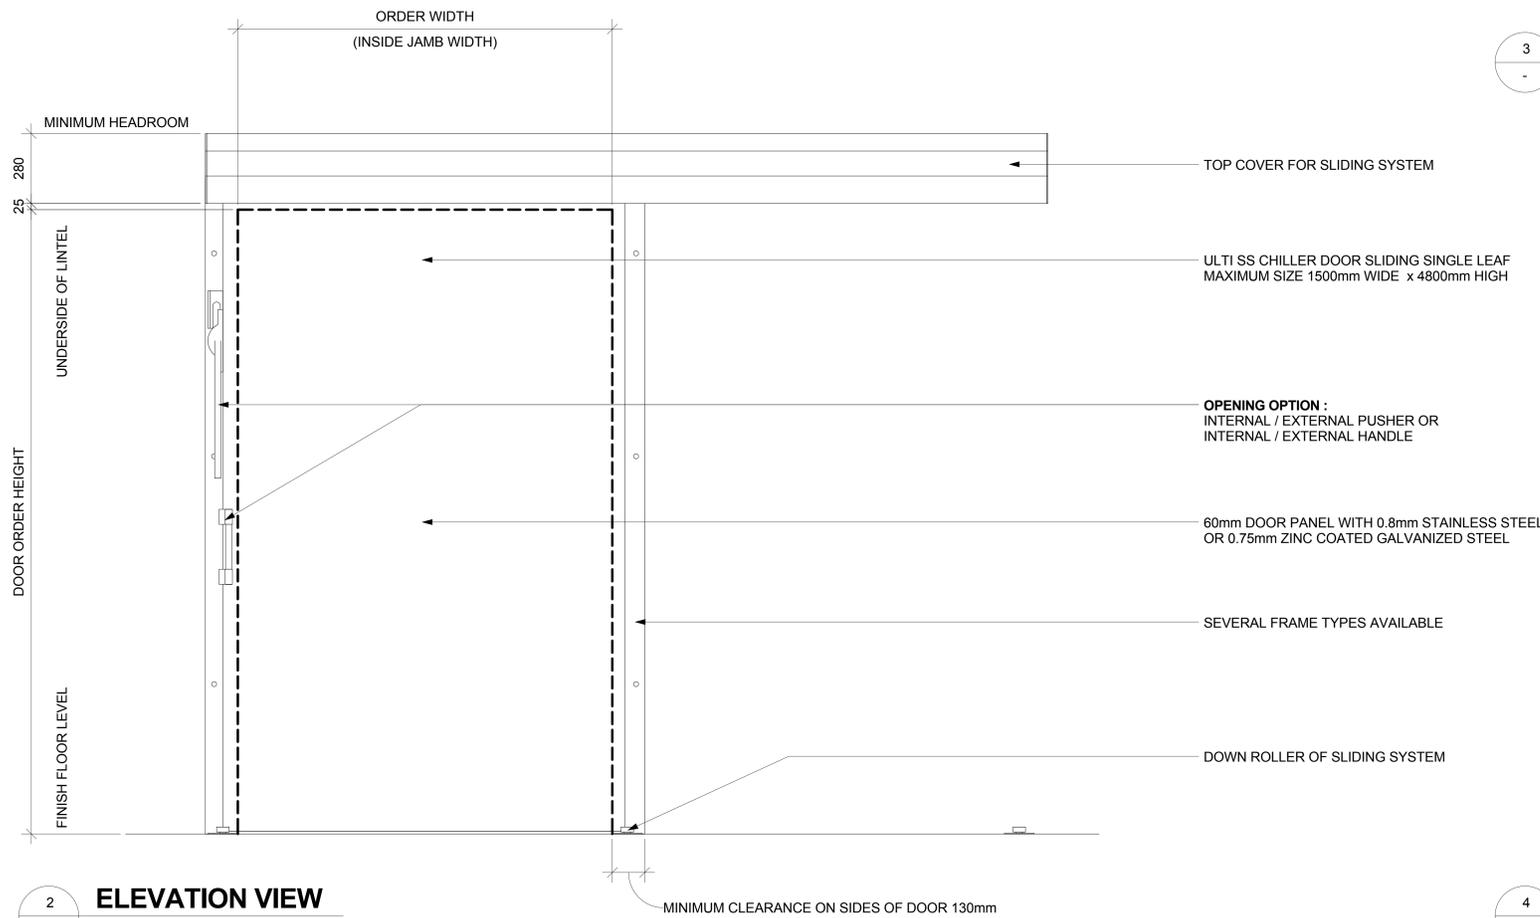


1 FLOOR PLAN VIEW
SCALE: 1:10 MTS.

NOTE:
CONTACT ULTI GROUP FOR ANY CUSTOMISATIONS
AND TO DISCUSS PROJECT SPECIFIC INFORMATION

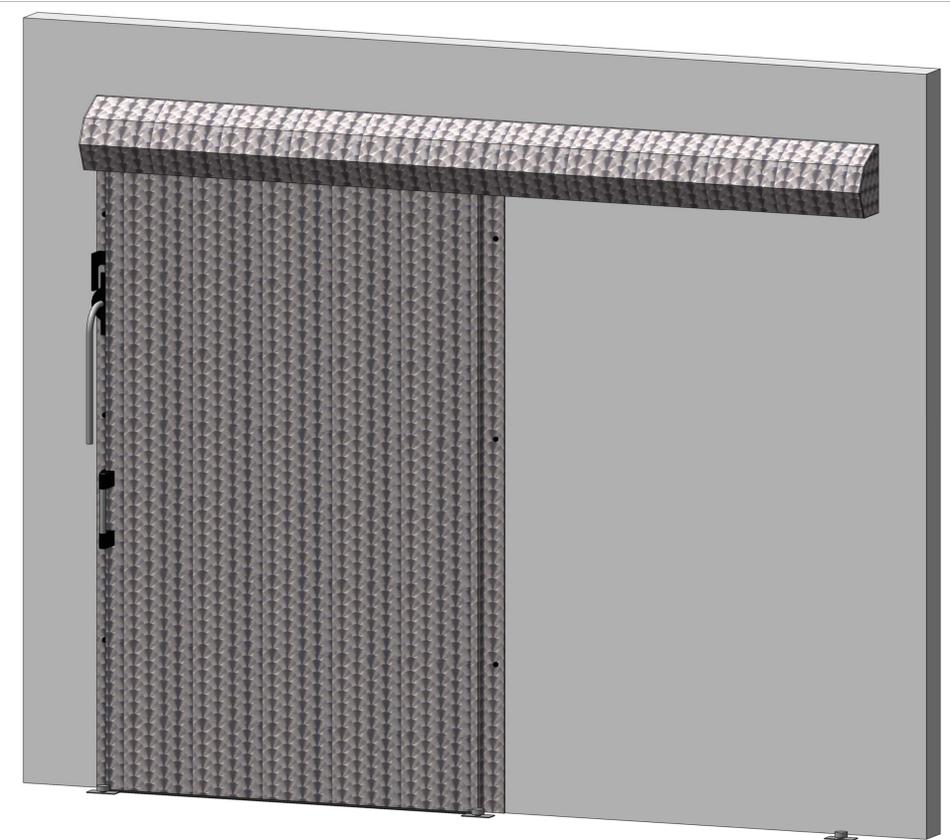

2 ELEVATION VIEW
SCALE: 1:10 MTS.

4 3D VIEW

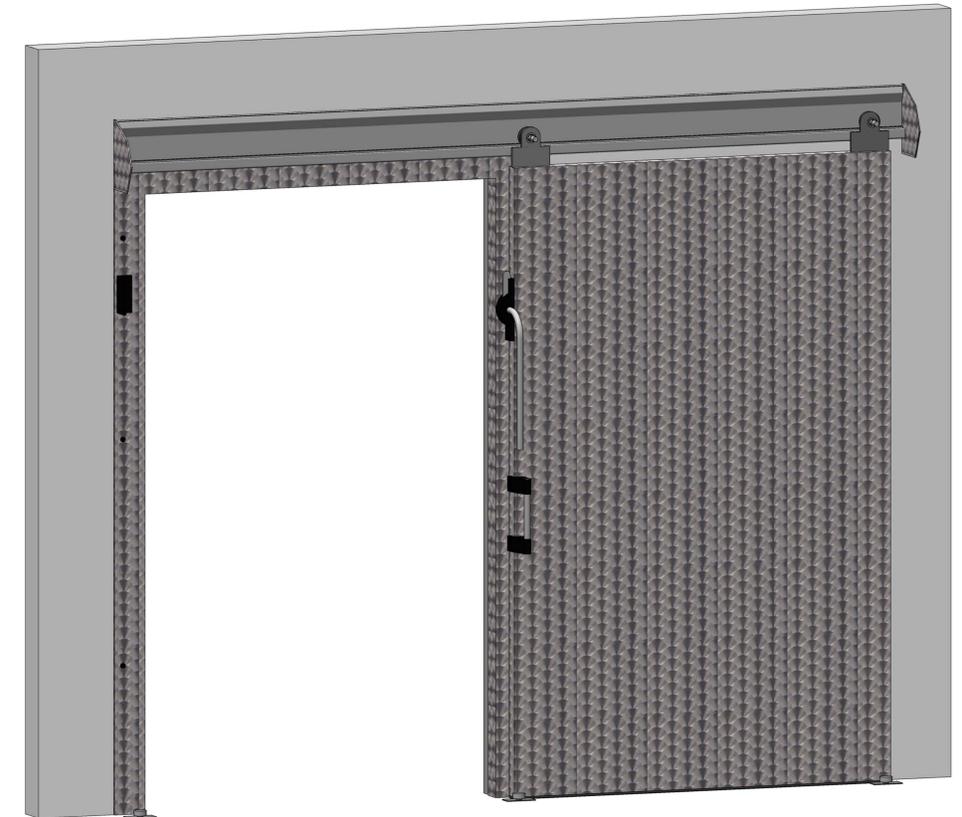

© UlTiGroup LTD, 2015

www.ultigroup.co.nz
sales@ultigroup.co.nz
Phone: 0800 807 753
17 McKee Street, Te Rapa, Hamilton, 3200

UlTi SS Chiller Door Sliding Single Leaf

No.	Description	Date

**PLAN VIEW, ELEVATION
AND 3D VIEW**

Project Number	-
Date	01.08.2015
Drawn By	J.ENRIQUEZ
SS-SLIDINGSINGLE-001	
Scale	As indicated