




NOTE:
ORDER DOORS BY FINISH
TRIMMED OPENING DIMENSIONS
(BETWEEN JAMB)

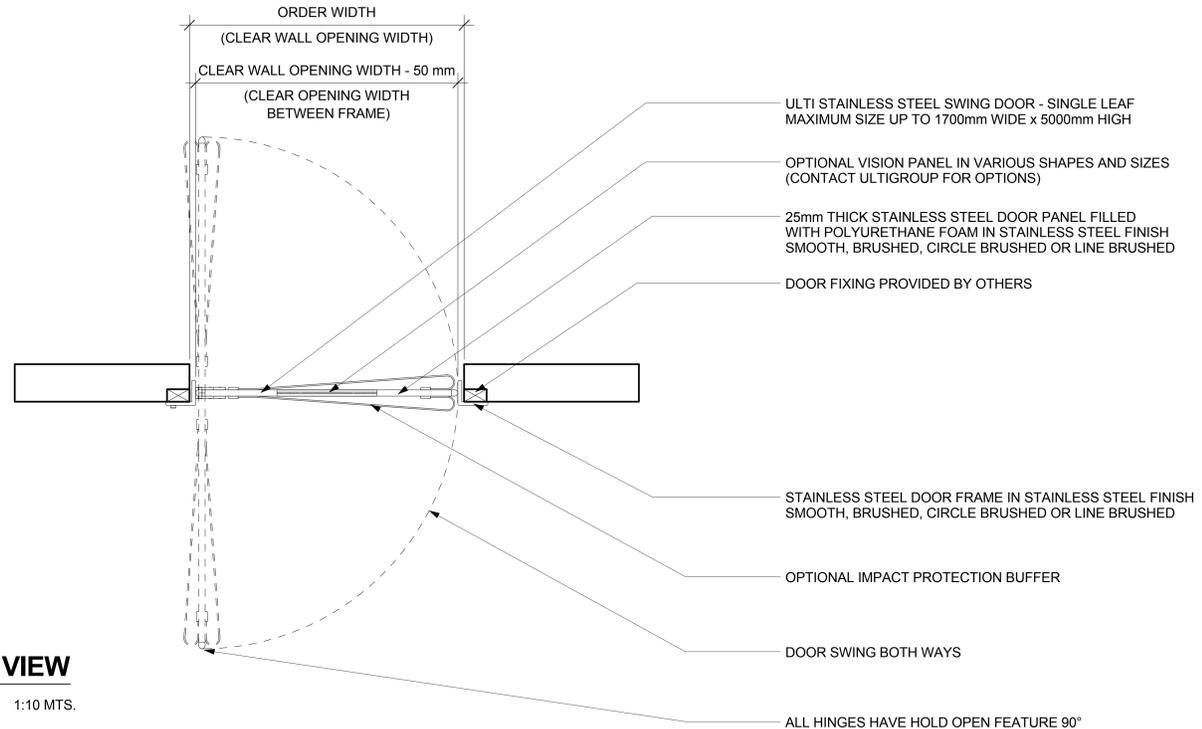


1 FLOOR PLAN VIEW
SCALE: 1:10 MTS.

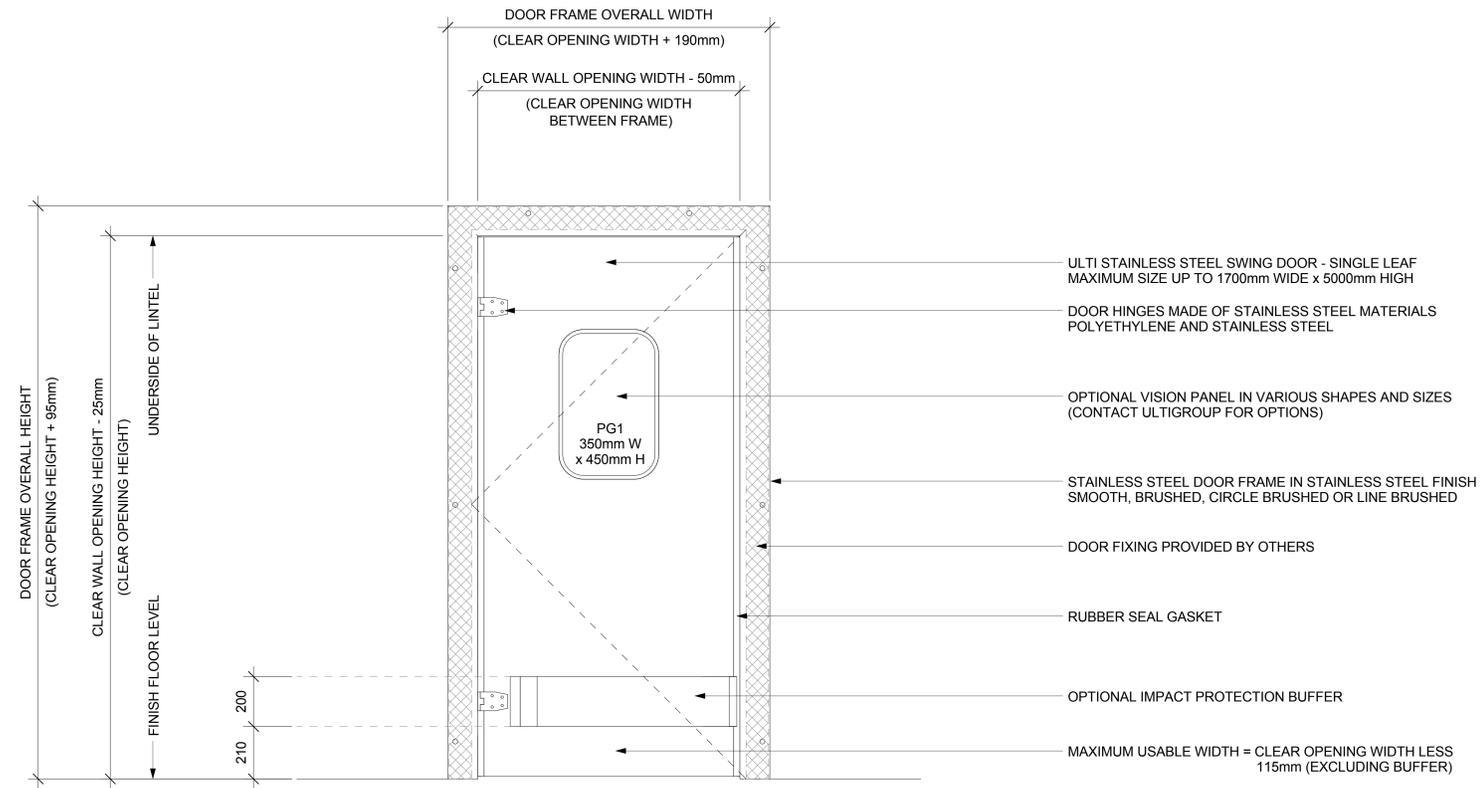

2 ELEVATION VIEW
SCALE: 1:10 MTS.

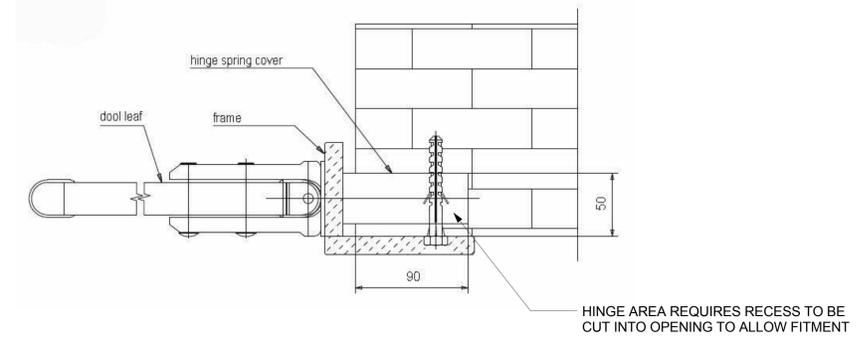

3 DOOR FIXING DETAIL
SCALE: 1:2 MTS.

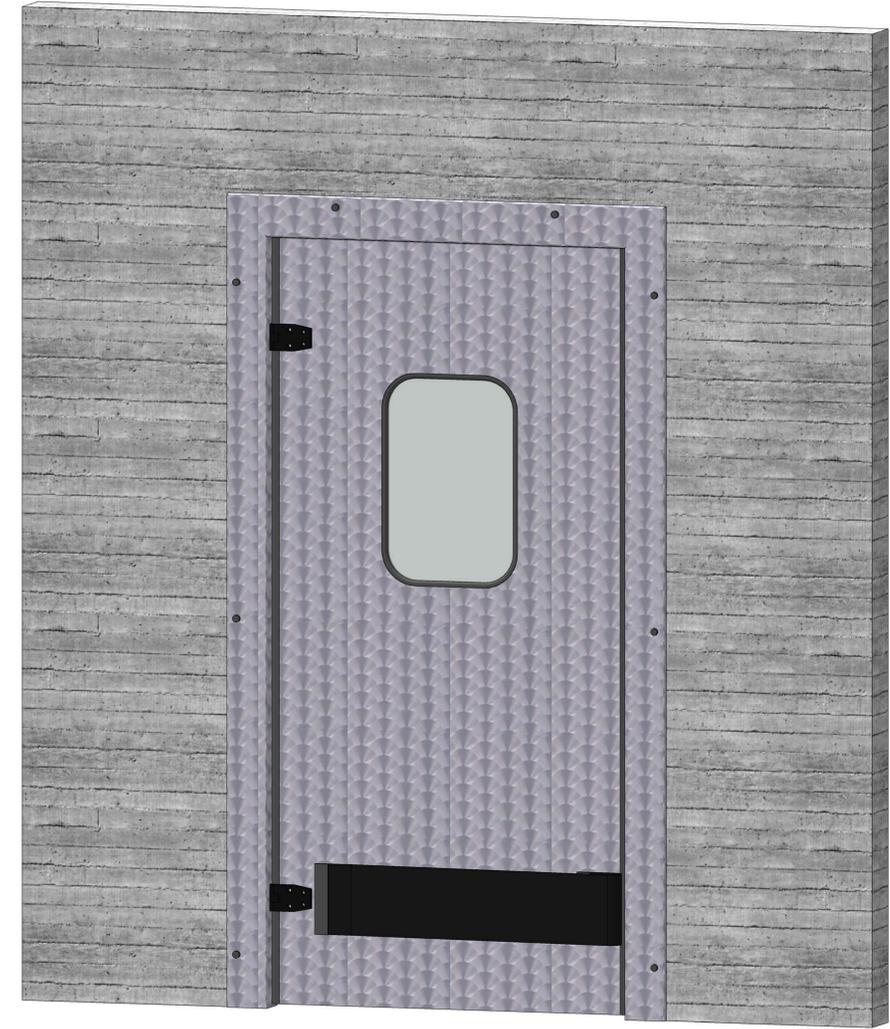

4 3D VIEW

NOTE:
CONTACT ULTI GROUP FOR ANY CUSTOMISATIONS
AND TO DISCUSS PROJECT SPECIFIC INFORMATION

© UltiGroup LTD, 2016

UltiGroup
SPECIALIST ACCESSWAY SOLUTIONS

www.ultigroup.co.nz
sales@ultigroup.co.nz
Phone: 0800 807 753
17 McKee Street, Te Rapa, Hamilton, 3200

Ulti Stainless Steel Swing Door Single Leaf - WIE

No.	Description	Date
1	REVIEWED AND APPROVED BY SJP	09.20.2016

PLAN VIEW, ELEVATION AND 3D VIEW	
Project Number	-
Date	09.14.2016
Drawn By	J.ENRIQUEZ
SS-SWINGSINGLE-001	
Scale	As indicated