



NOTE:  
ORDER DOORS BY FINISH  
TRIMMED OPENING DIMENSIONS  
(BETWEEN JAMB)

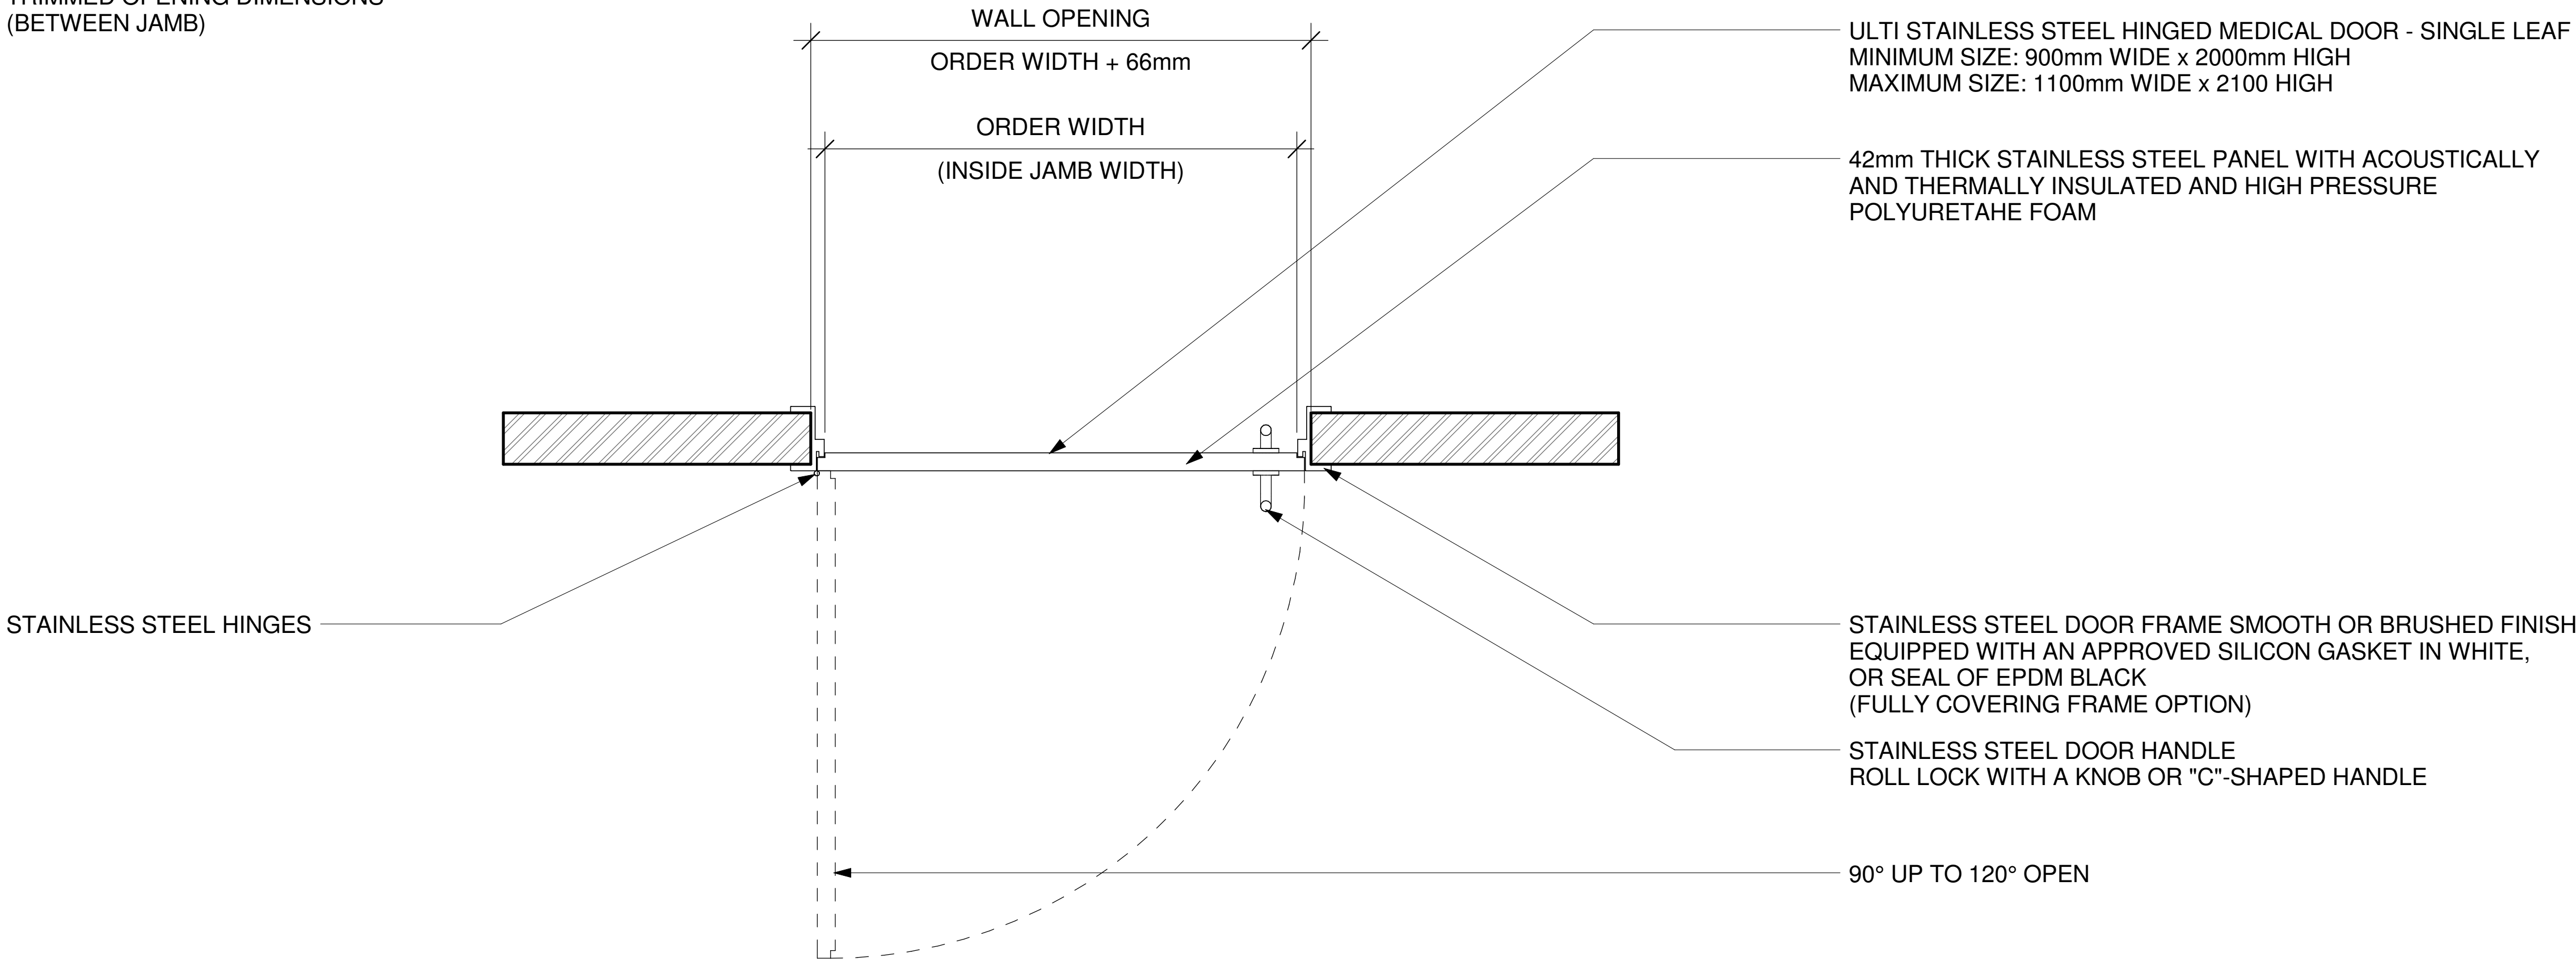


1 **FLOOR PLAN VIEW**  
SCALE: 1:10 MTS.

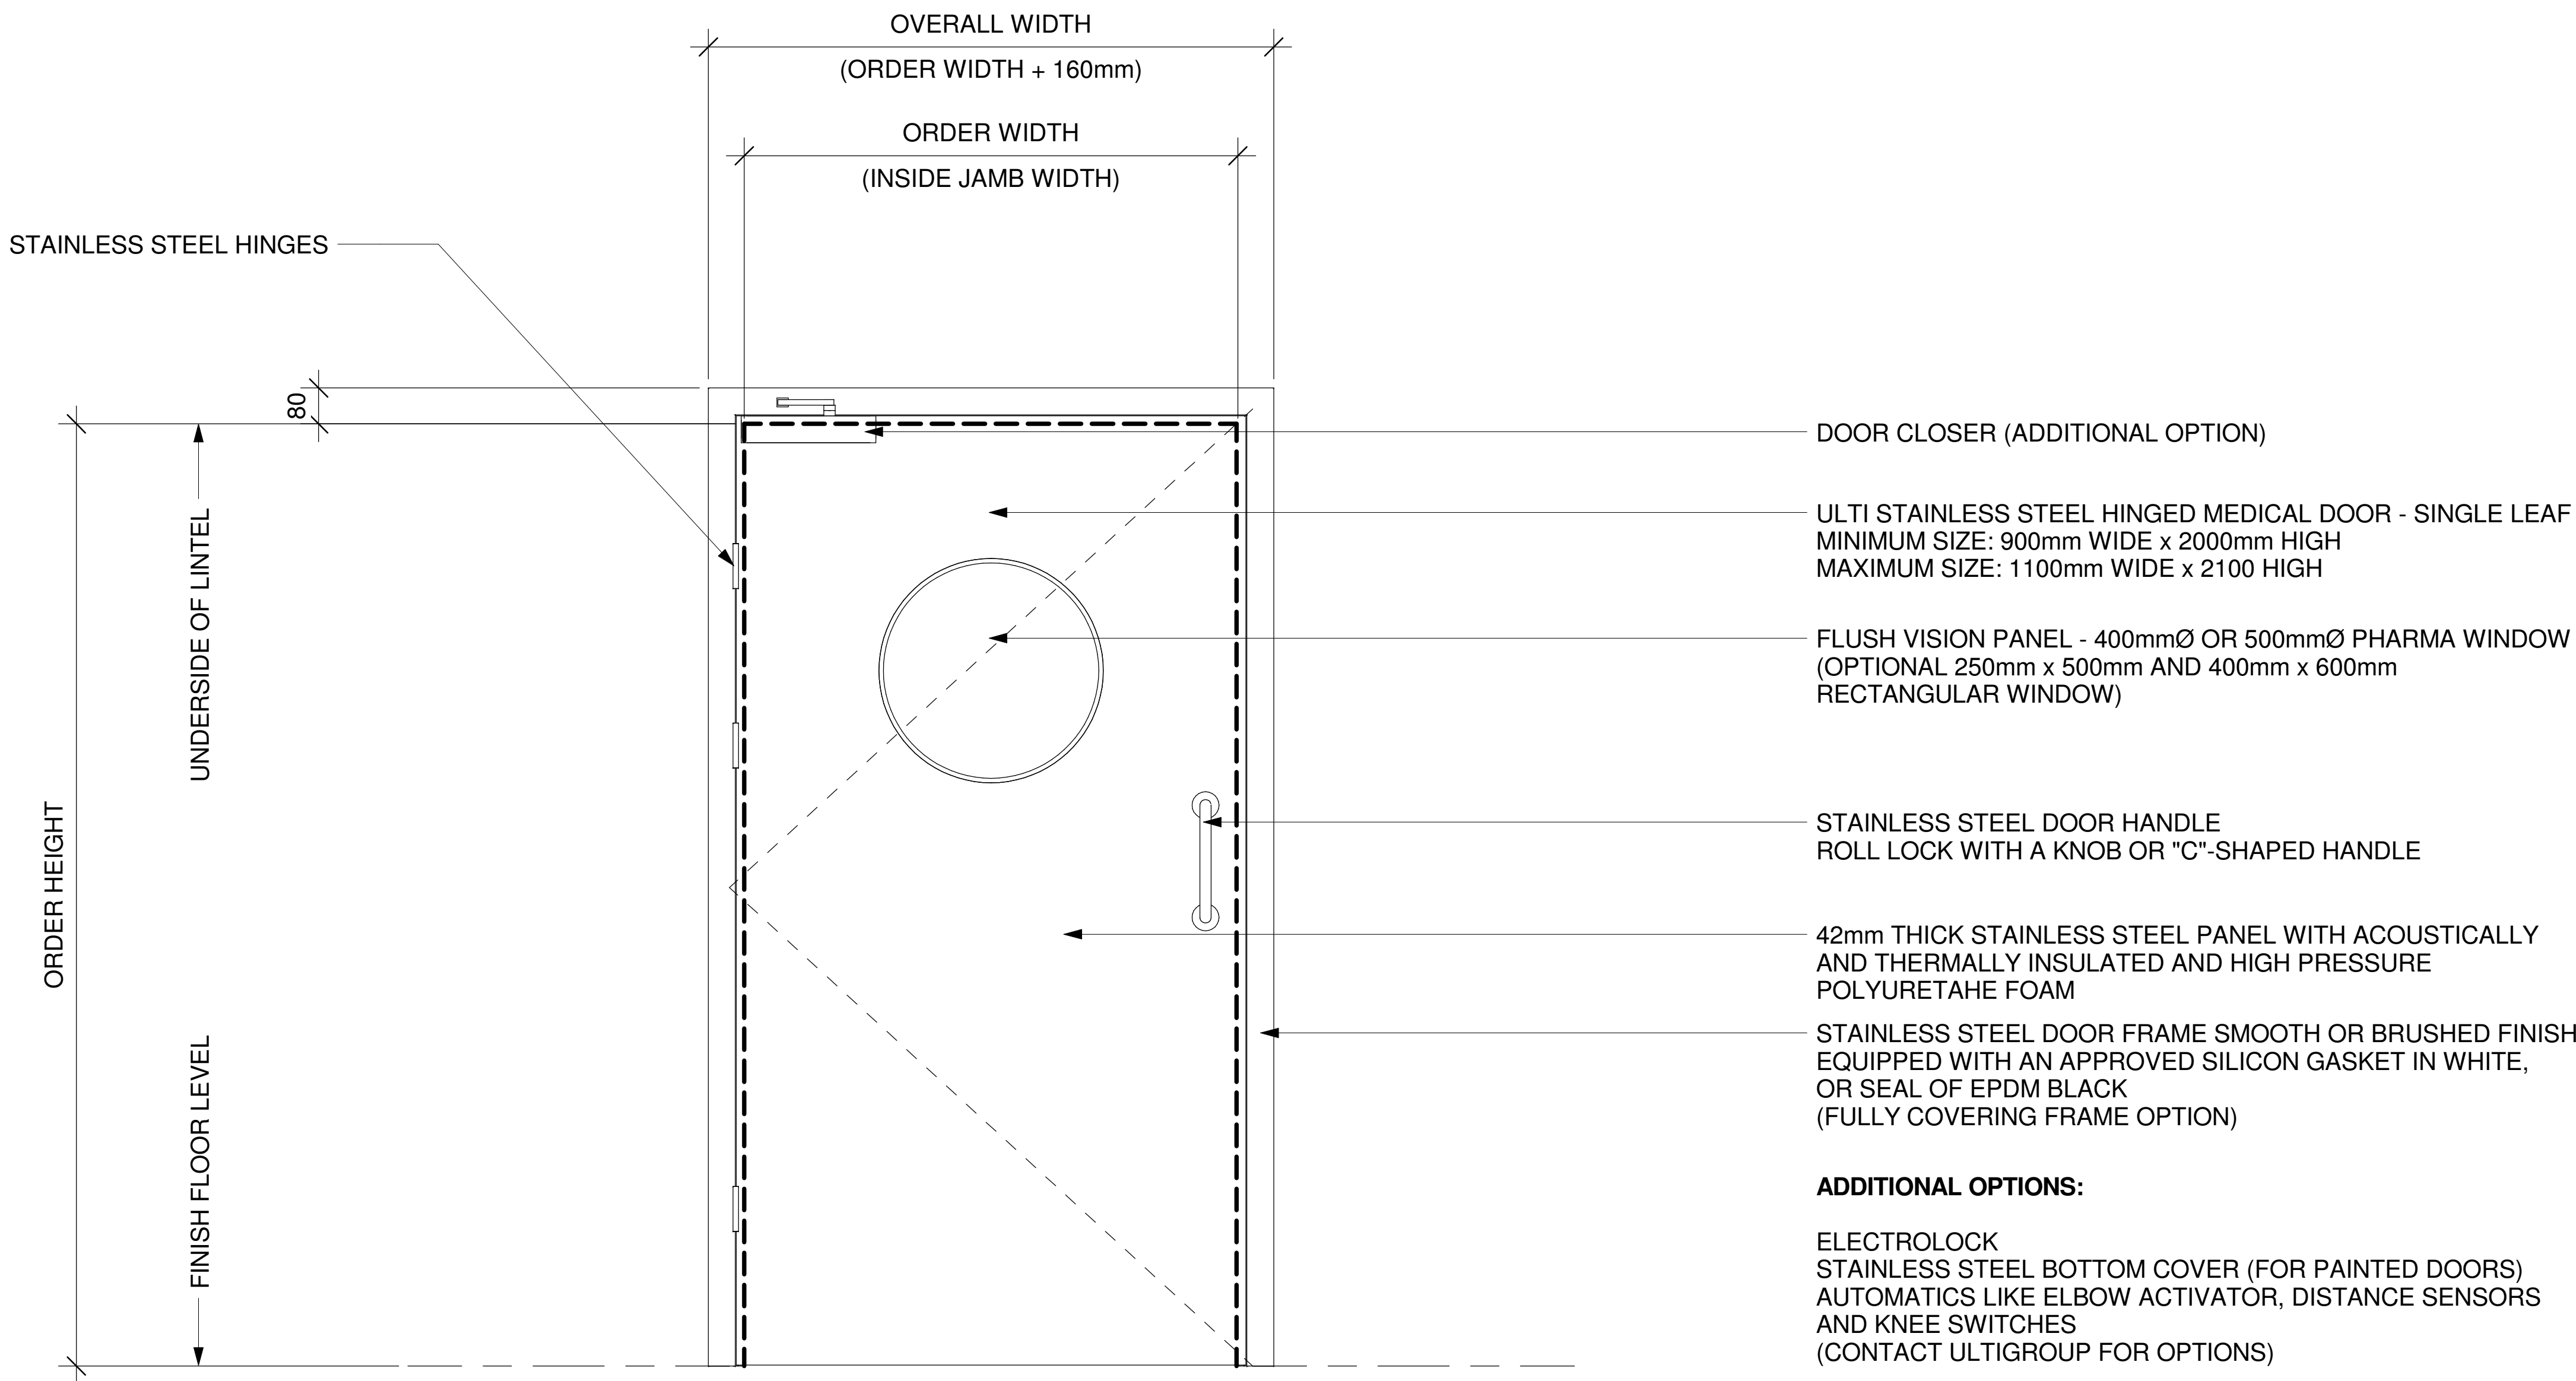


2 **ELEVATION VIEW**  
SCALE: 1:10 MTS.

**INCLUDED DOOR FRAMES OPTIONS :**

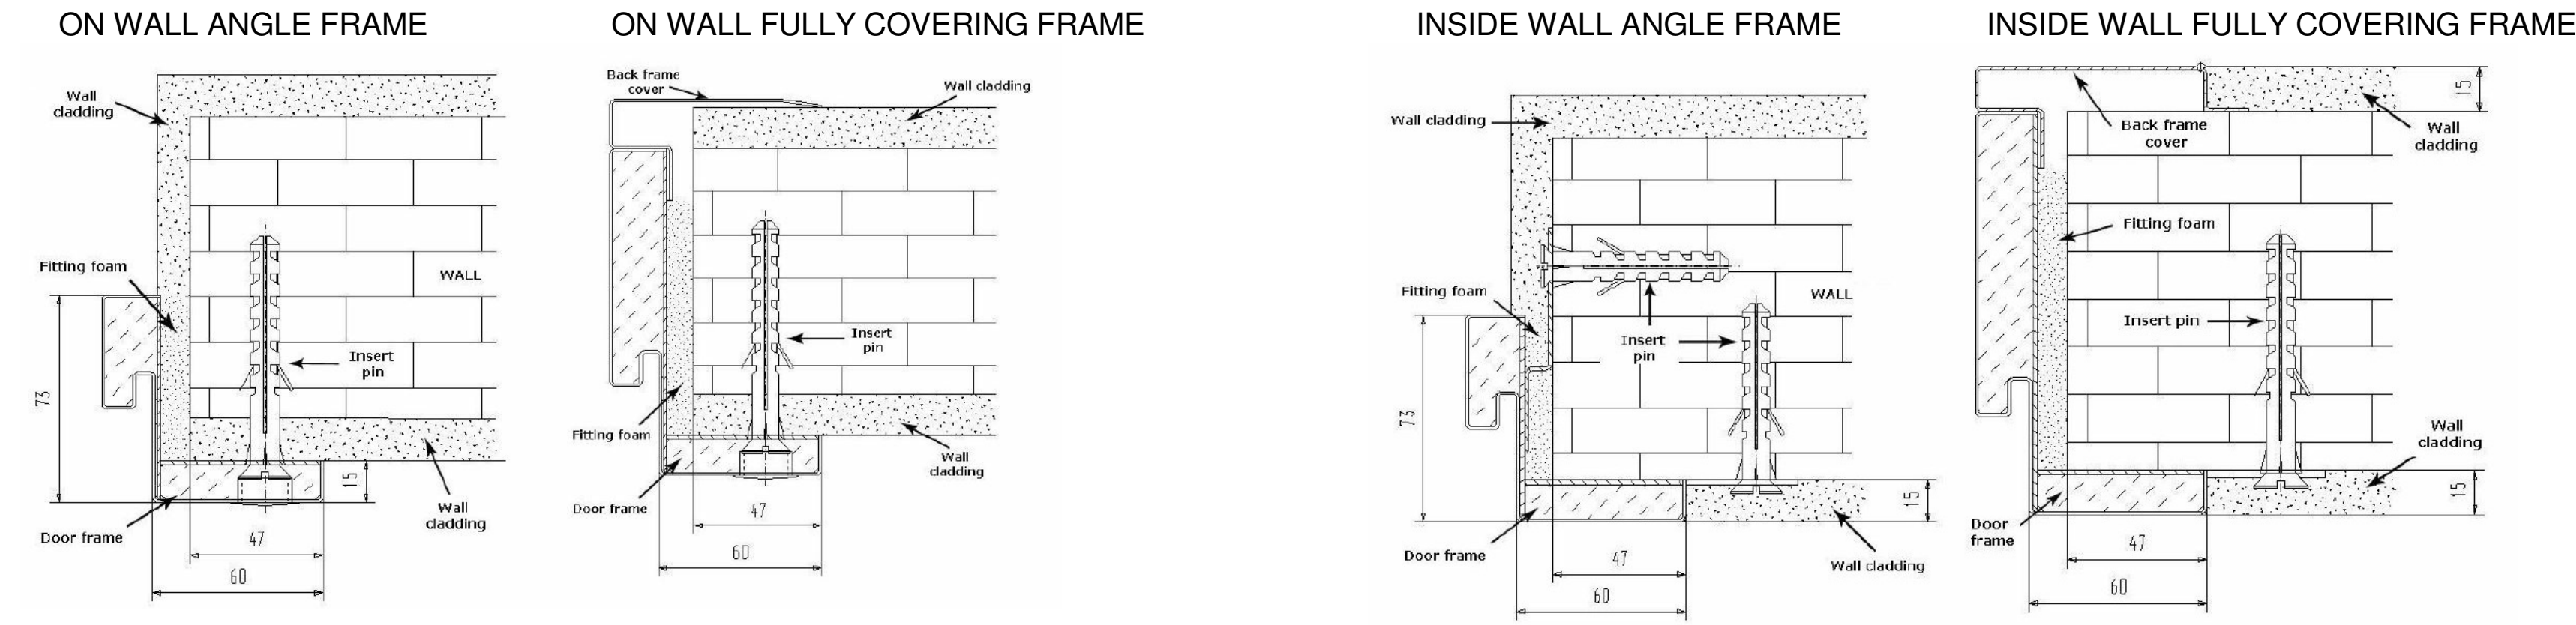

3 **DOOR FIXING DETAIL**  
SCALE: 1:2 MTS.

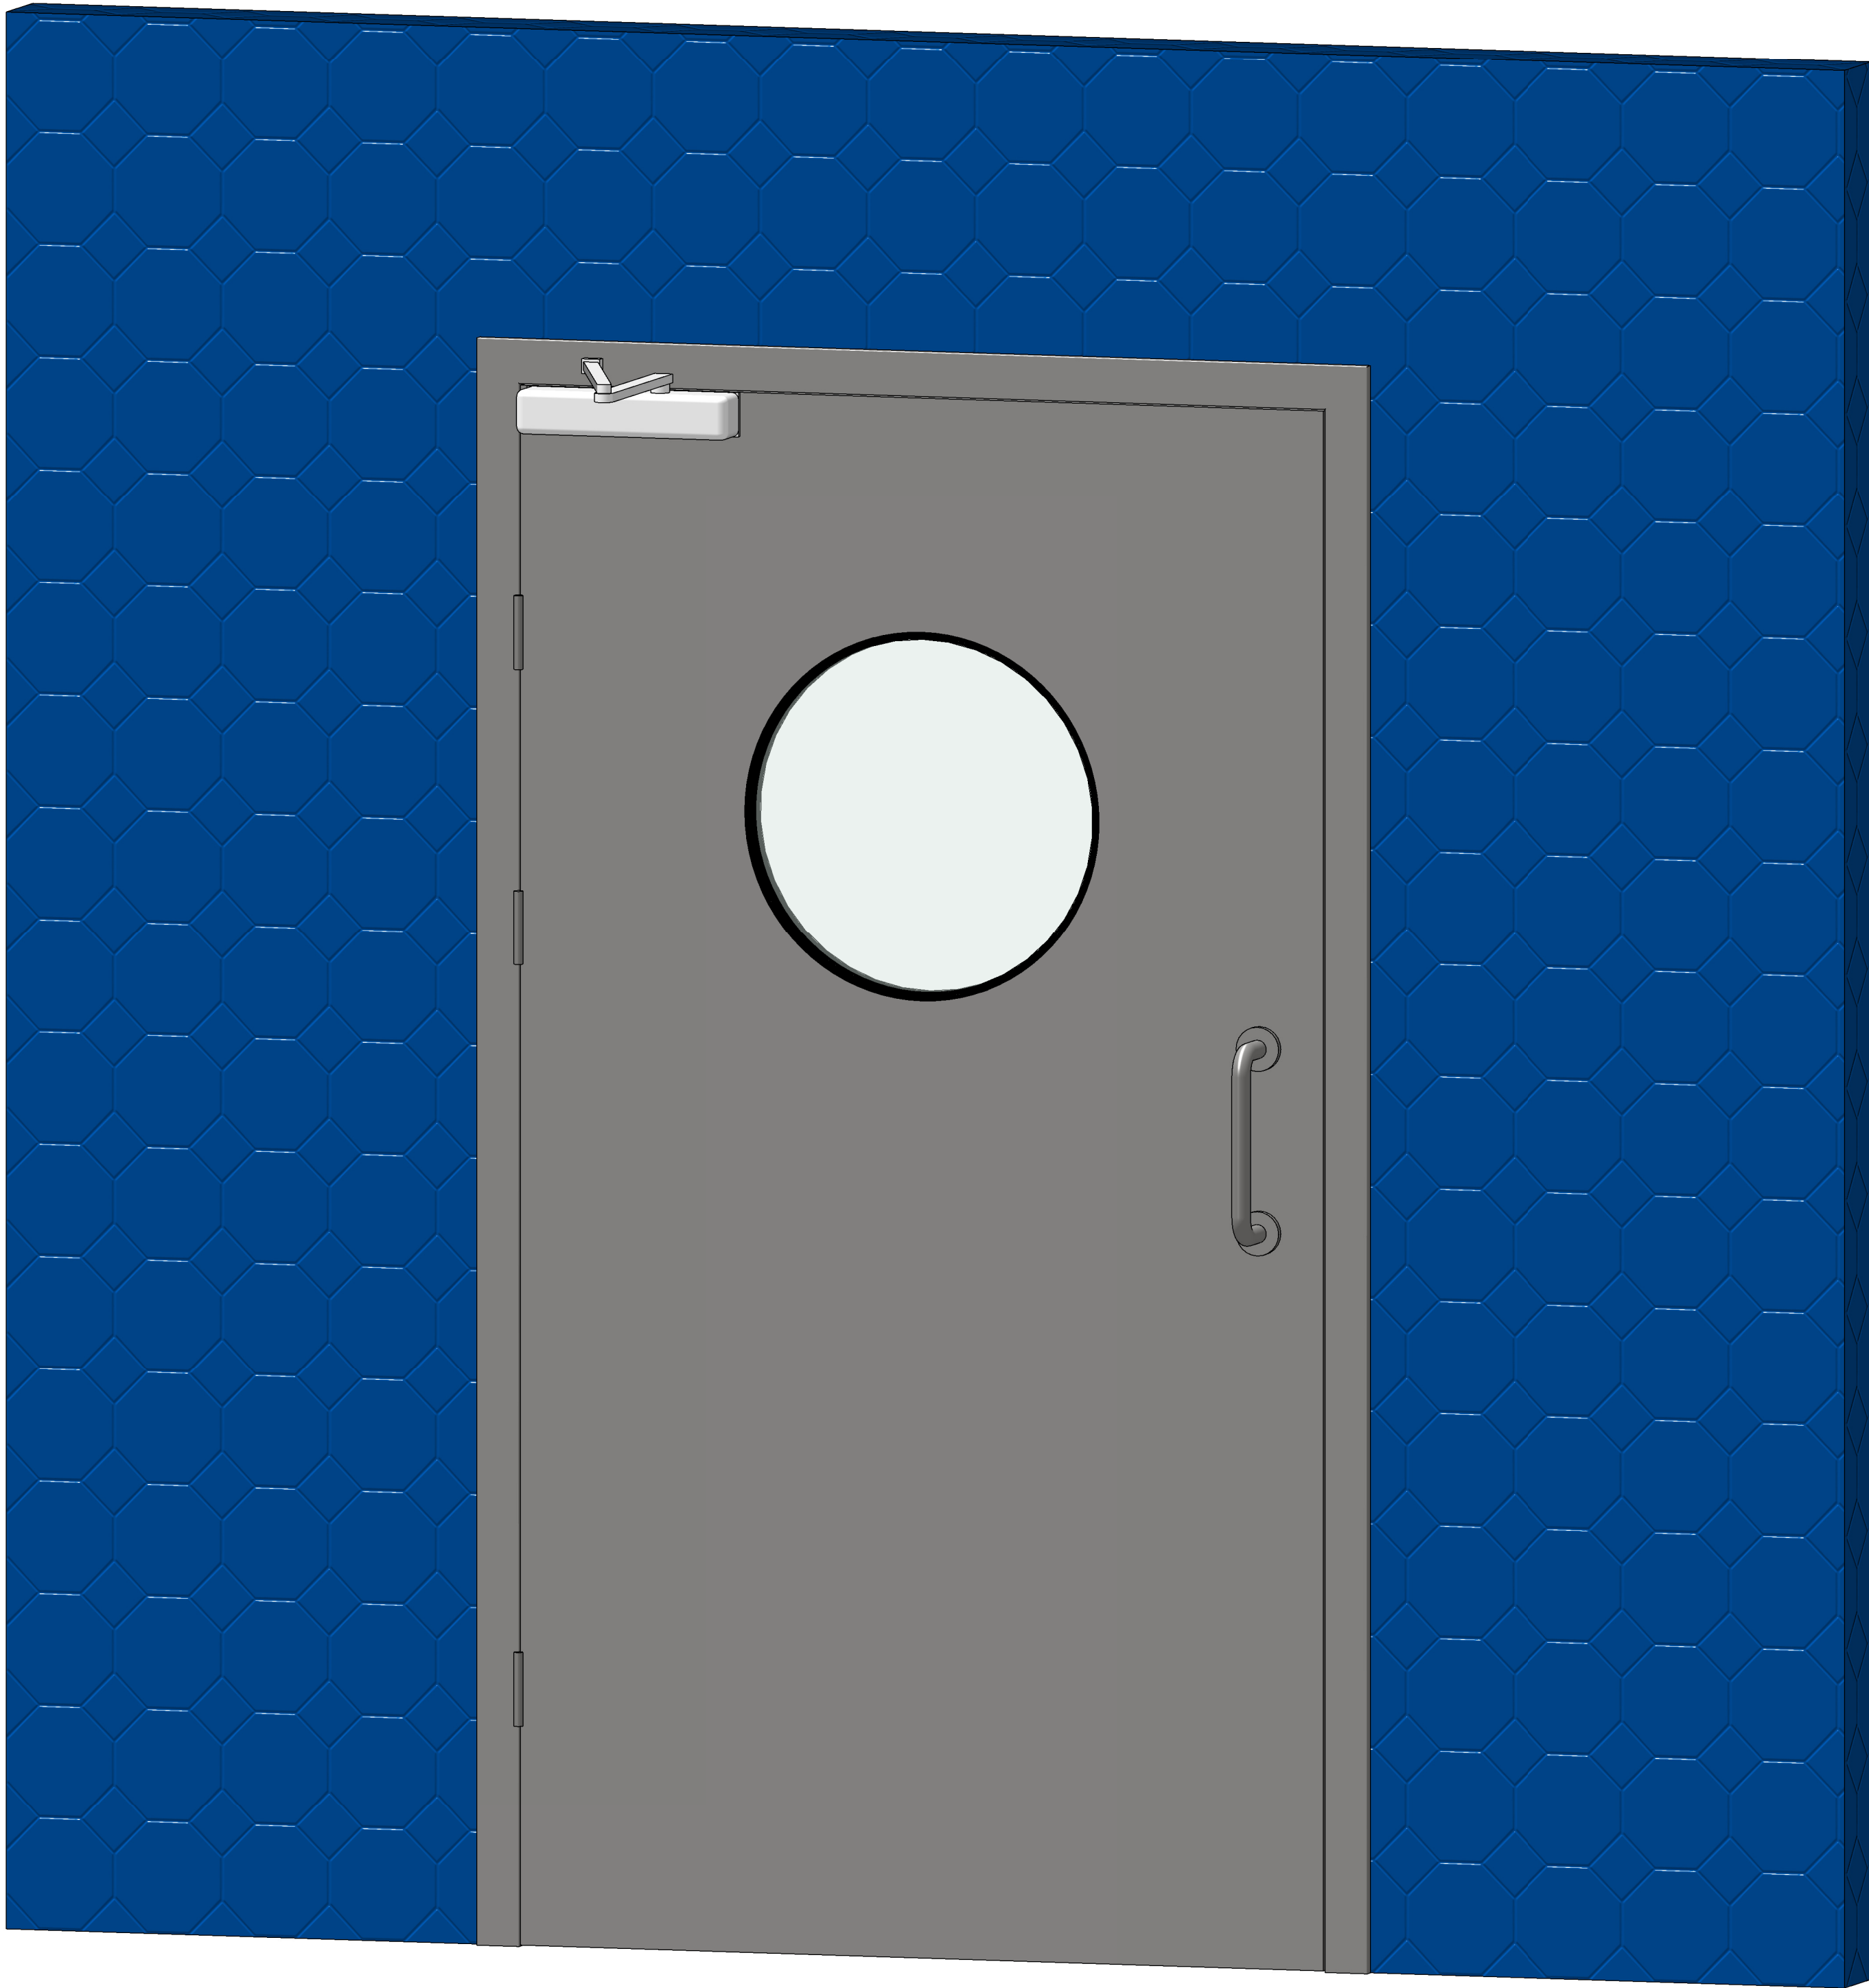

4 **3D VIEW**



© UltiGroup LTD, 2016

www.ultigroup.co.nz  
sales@ultigroup.co.nz  
Phone: 0800 807 753  
17 McKee Street, Te Rapa, Hamilton, 3200

# Ulti Stainless Steel Hinged Medical Door - Single Leaf

No.	Description	Date
1	CHECKED BY TS	12.06.2016

PLAN VIEW, ELEVATION AND 3D VIEW	
Project Number	-
Date	10.12.2016
Drawn By	J.ENRIQUEZ
SS-HINGEDSINGLE-MED-001	
Scale	As indicated

NOTE:  
CONTACT ULTI GROUP FOR ANY CUSTOMISATIONS  
AND TO DISCUSS PROJECT SPECIFIC INFORMATION