


NOTES:
ORDER DOORS BY FINISH
TRIMMED OPENING DIMENSIONS
(BETWEEN JAMB)

1 FLOOR PLAN VIEW

SCALE: 1:20 MTS.

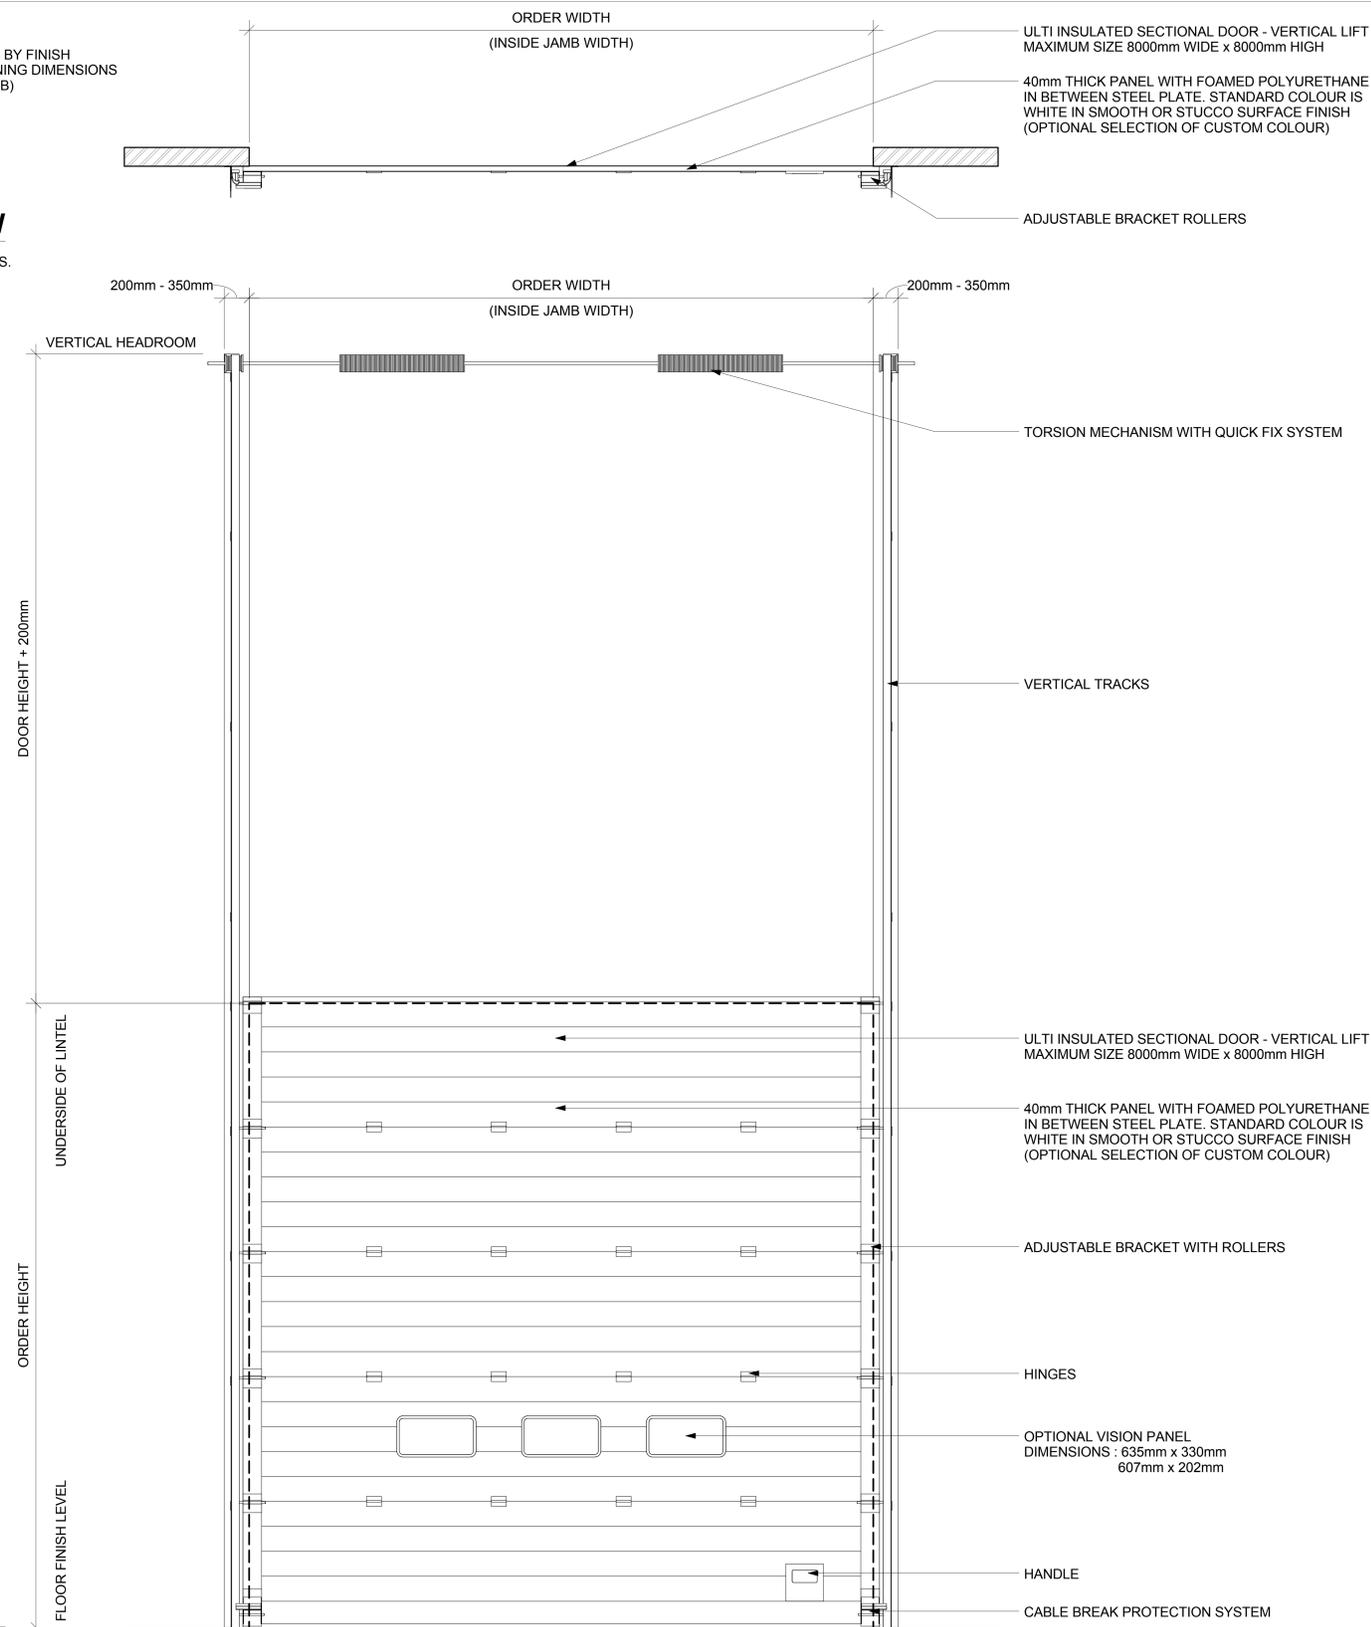


2 ELEVATION VIEW

SCALE: 1:20 MTS.

'INSIDE VIEW - MOUNTED SIDE'

NOTE:
SEE OUR OTHER INSULATED SECTIONAL DOOR
STYLES, STANDARD LIFT AND HIGH LIFT

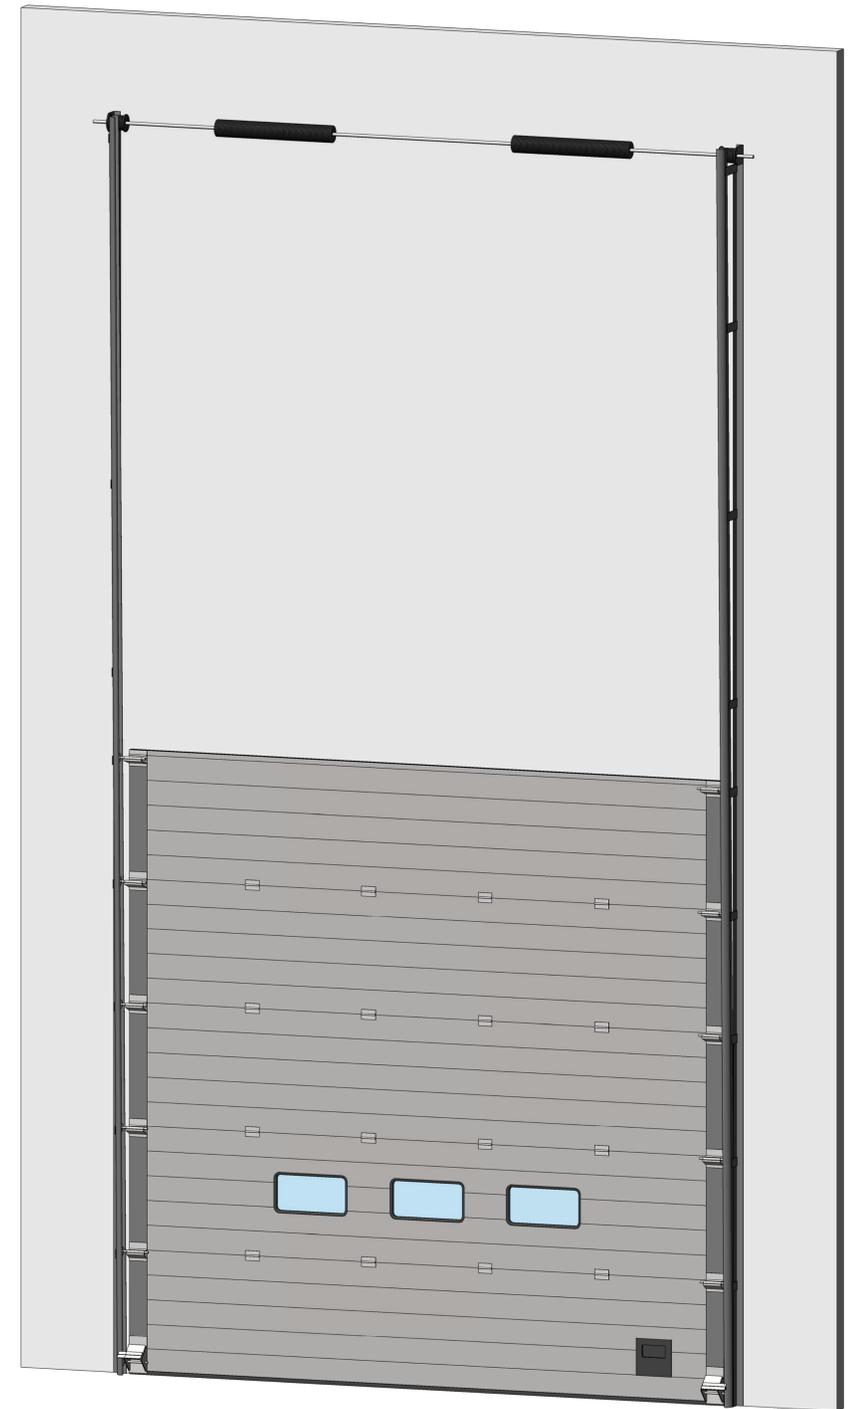

3 3D VIEW

NOTE:
CONTACT ULTI GROUP FOR ANY CUSTOMISATIONS
AND TO DISCUSS PROJECT SPECIFIC INFORMATION



© UlitiGroup LTD, 2015

www.ultigroup.co.nz
sales@ultigroup.co.nz
Phone: 0800 807 753
17 McKee Street, Te Rapa, Hamilton, 3200

Uliti Insulated Sectional Door Vertical Lift

No.	Description	Date

**PLAN VIEW, ELEVATION
AND 3D VIEW**

Project Number -
Date 01.06.2016
Drawn By J.ENRIQUEZ

INSECT-VERTICAL-001

Scale As indicated