


3 3D VIEW

**NOTE:**  
SEE OUR OTHER INSULATED SECTIONAL DOOR  
STYLES. STANDARD LIFT AND VERTICAL LIFT

### FLOOR PLAN VIEW

SCALE: 1:20 MTS

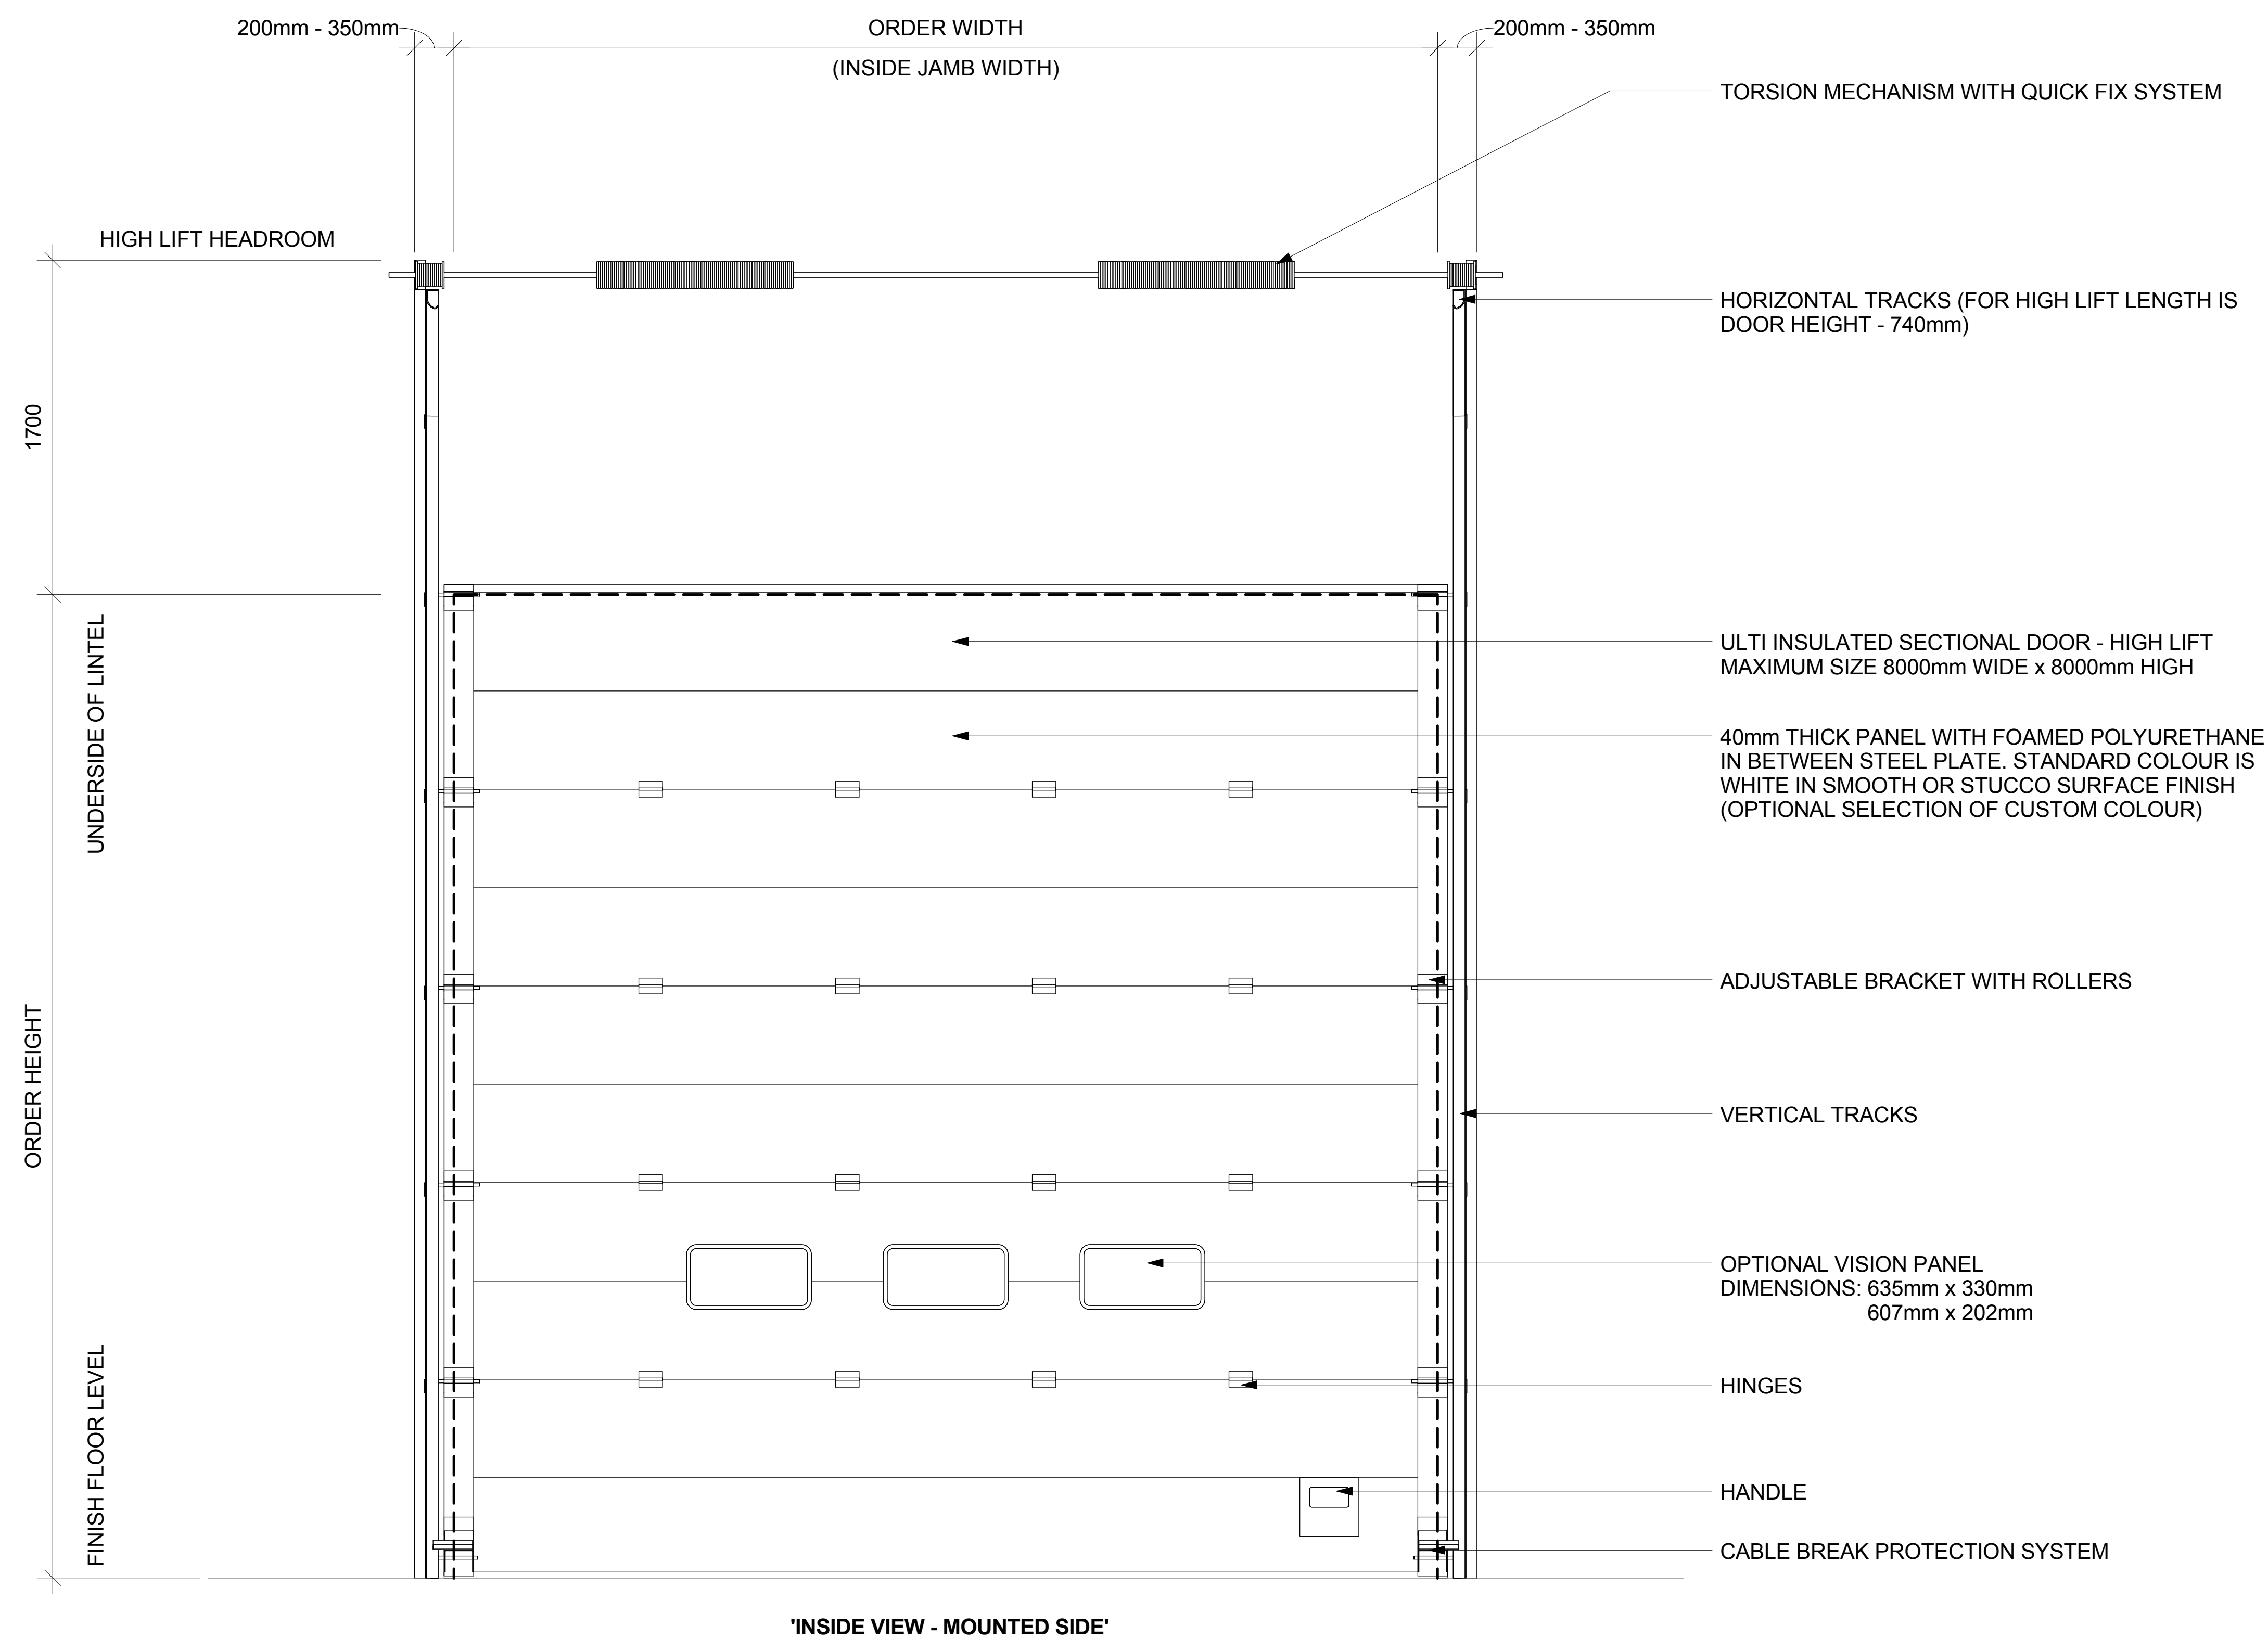

### ELEVATION VIEW

SCALE: 1:20 MTS

**NOTE:**  
CONTACT ULTI GROUP FOR ANY CUSTOMISATIONS  
AND TO DISCUSS PROJECT SPECIFIC INFORMATION



www.ultigroup.co.nz  
sales@ultigroup.co.nz  
Phone: 0800 807 753  
17 McKee Street, Te Rapa, Hamilton, 3200

(c) UltiGroup LTD, 2015

# Ulti Insulated Sectional Door High Lift

[illegible]

PLAN VIEW, ELEVATION  
AND 3D VIEW

Project Number	
----------------	--

Date	01.05.2016
------	------------

Drawn By **J. ENRIQUEZ**

INSECT-HIGH-001

Scale	As indicated
-------	--------------