
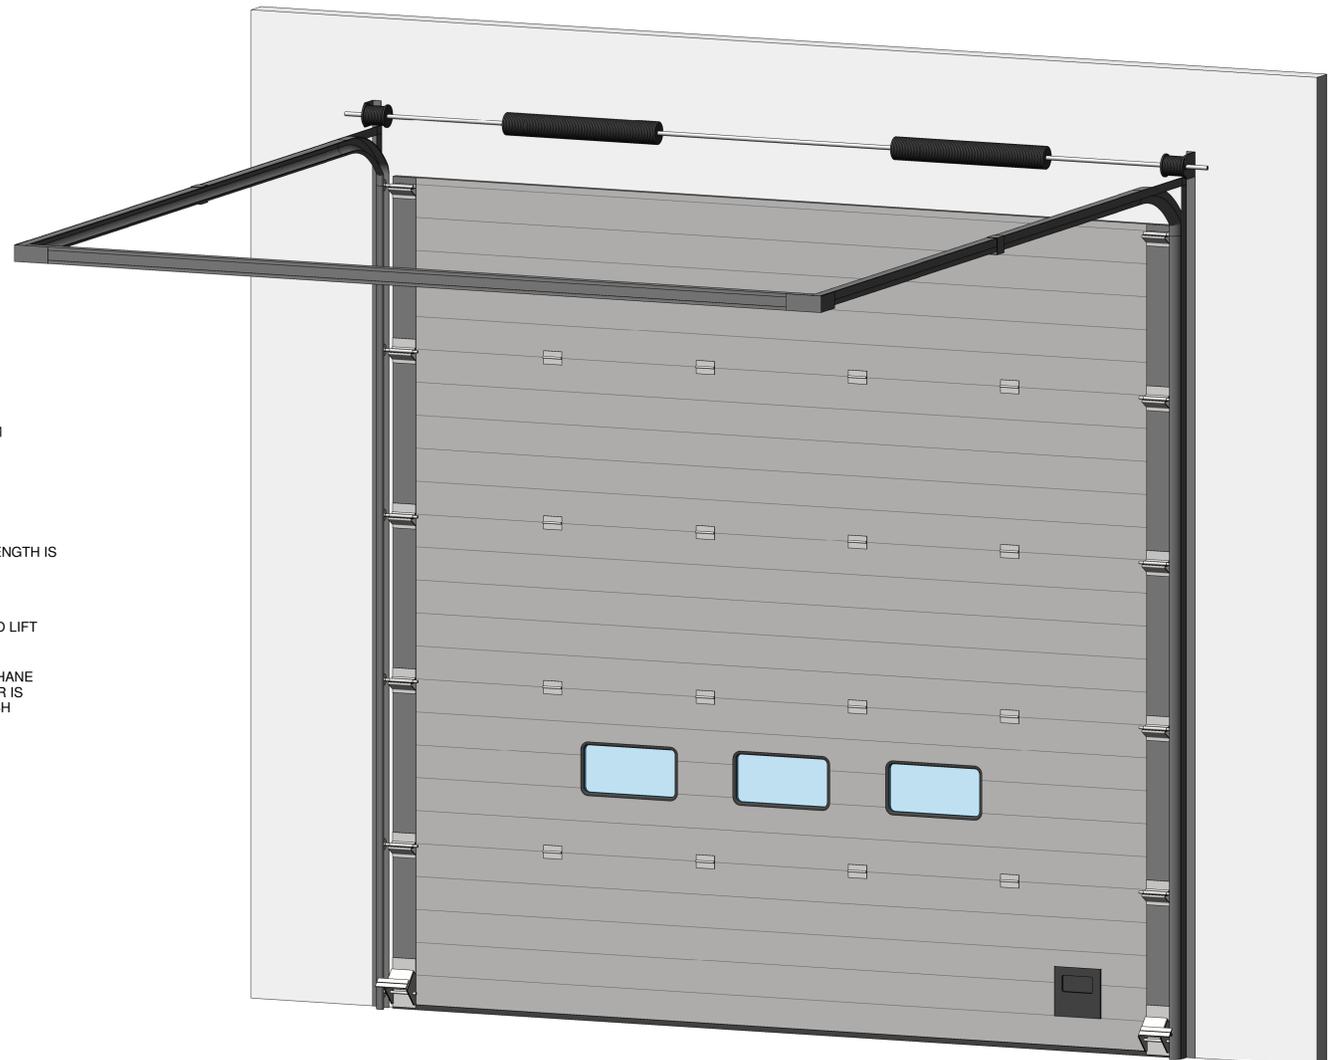


NOTE:
ORDER DOORS BY FINISH
TRIMMED OPENING DIMENSIONS
(BETWEEN JAMB)

NOTE:
SEE OUR OTHER INSULATED SECTIONAL
DOOR STYLES, HIGH LIFT AND VERTICAL LIFT

1 FLOOR PLAN VIEW
SCALE: 1:20 MTS.

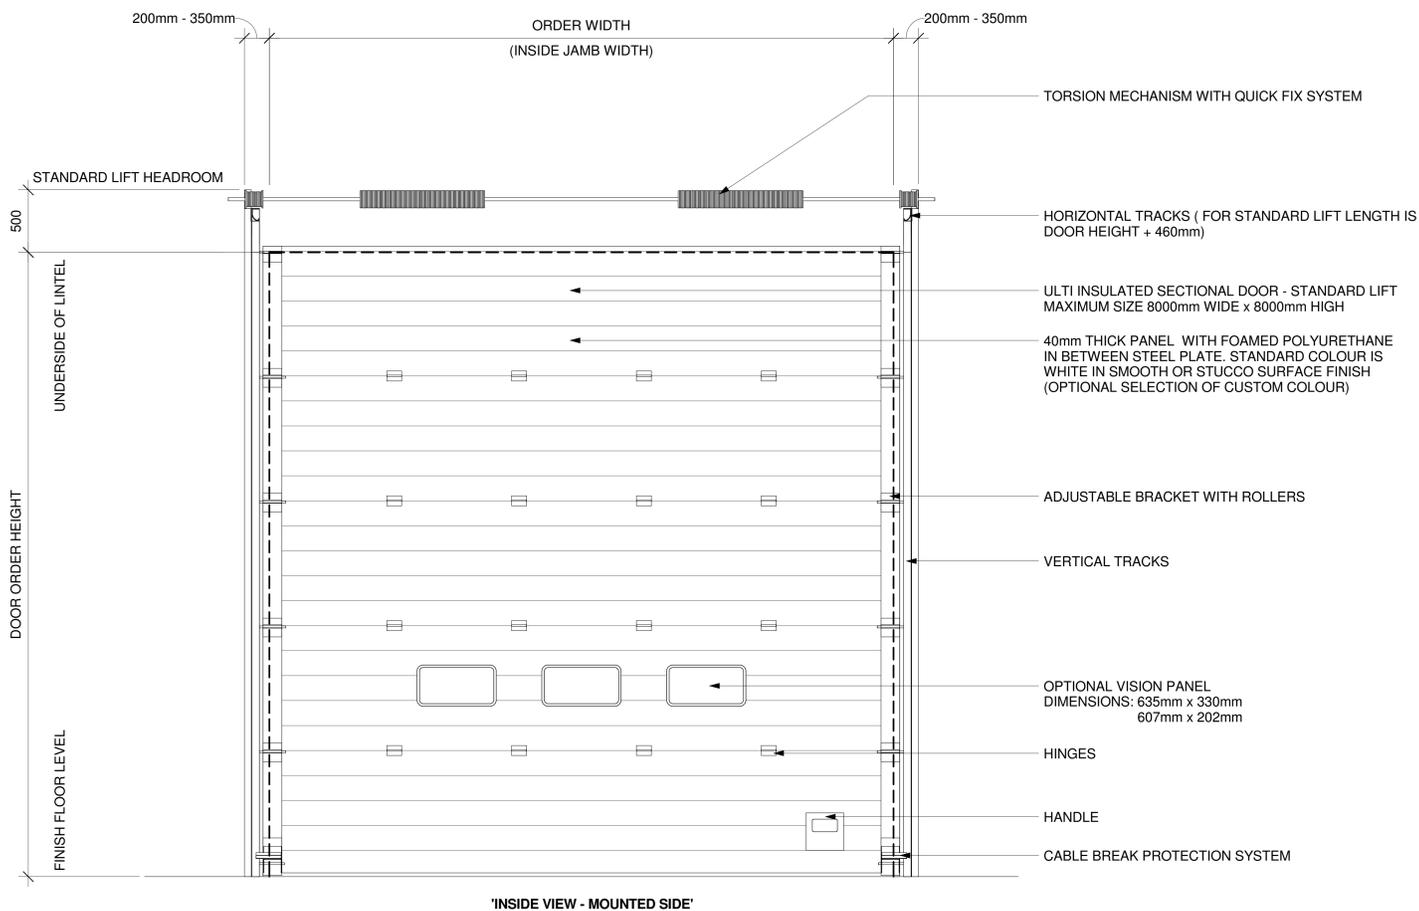

3 3D VIEW

2 ELEVATION VIEW
SCALE: 1:20 MTS.

NOTE:
CONTACT ULTI GROUP FOR ANY CUSTOMISATIONS
AND TO DISCUSS PROJECT SPECIFIC INFORMATION



www.ultigroup.co.nz
sales@ultigroup.co.nz
Phone: 0800 807 753
68 McLaughlins Road, Wiri, Auckland, 2104

© UltiGroup LTD, 2017

Ulti Insulated Sectional Door Standard Lift

No.	Description	Date

PLAN VIEW, ELEVATION AND 3D VIEW	
Project Number	-
Date	05.10.2017
Drawn By	J.ENRIQUEZ
INSECT-STANDARD-001	
Scale	As indicated