


1 FLOOR PLAN VIEW
SCALE: 1:10 MTS.



2 ELEVATION VIEW
SCALE: 1:5 MTS.

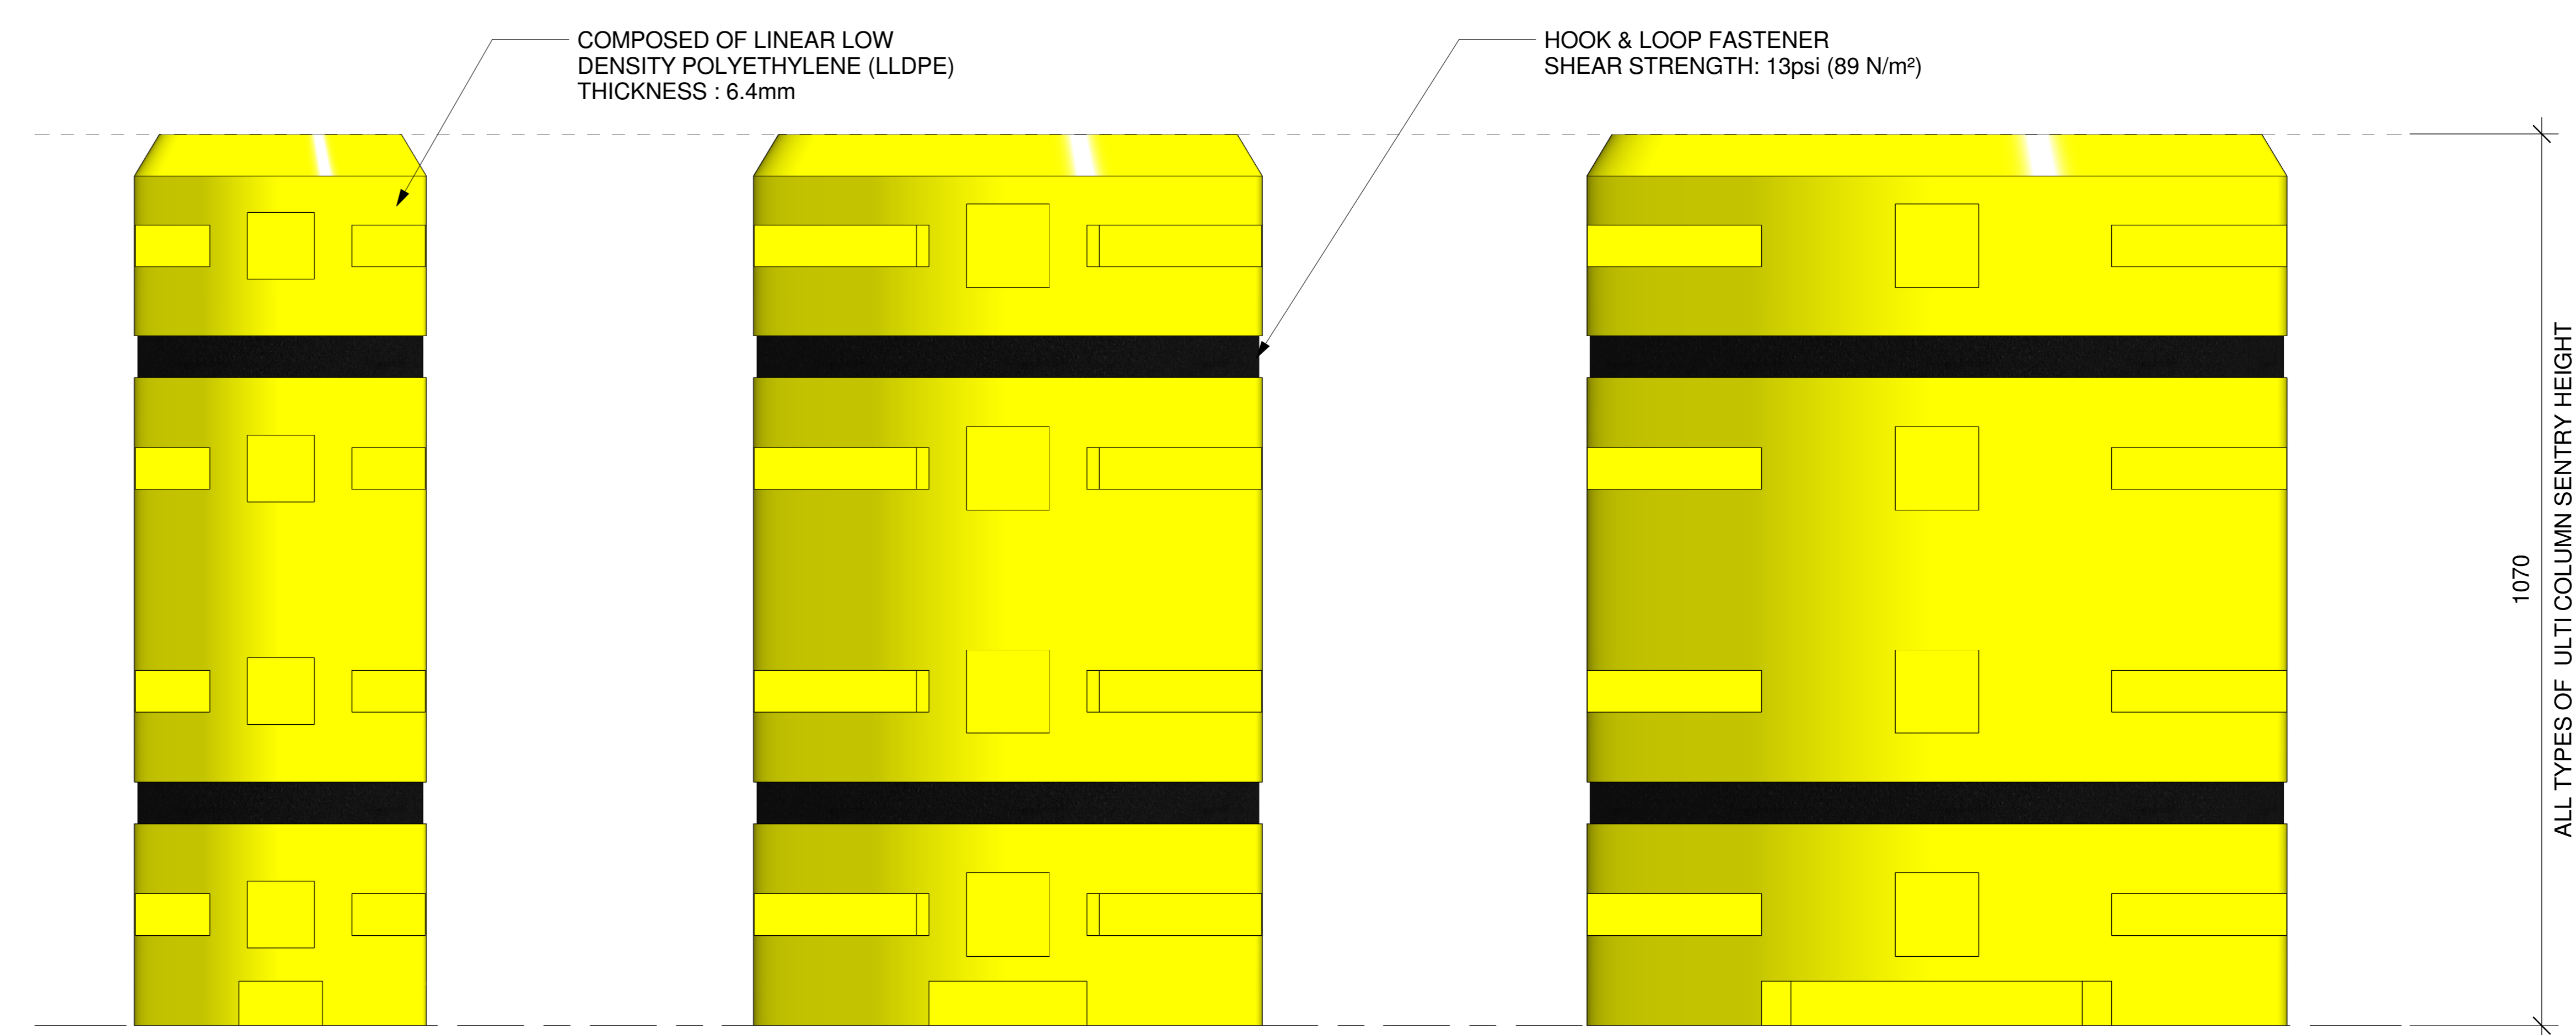

3 3D VIEW
SCALE: N.T.S.

NOTE:
CONTACT ULTI GROUP FOR ANY CUSTOMISATIONS
AND TO DISCUSS PROJECT SPECIFIC INFORMATION



UltiGroup
SPECIALIST ACCESSWAY SOLUTIONS

www.ultigroup.co.nz
sales@ultigroup.co.nz
Phone: 0800 807 753
68 McLaughlins Road, Wiri, Auckland, 2104

© UltiGroup LTD, 2017

Ulti Column Sentry

No.	Description	Date
1	CHECKED & CODED BY TS	05.26.2017

PLAN VIEW, ELEVATION
AND 3D VIEW

Project Number-
Date05.23.2017
Drawn ByJ.ENRIQUEZ

COLUMN-SENTRY-001

ScaleAs indicated