



1 **FLOOR PLAN VIEW**
SCALE: 1:10 MTS.

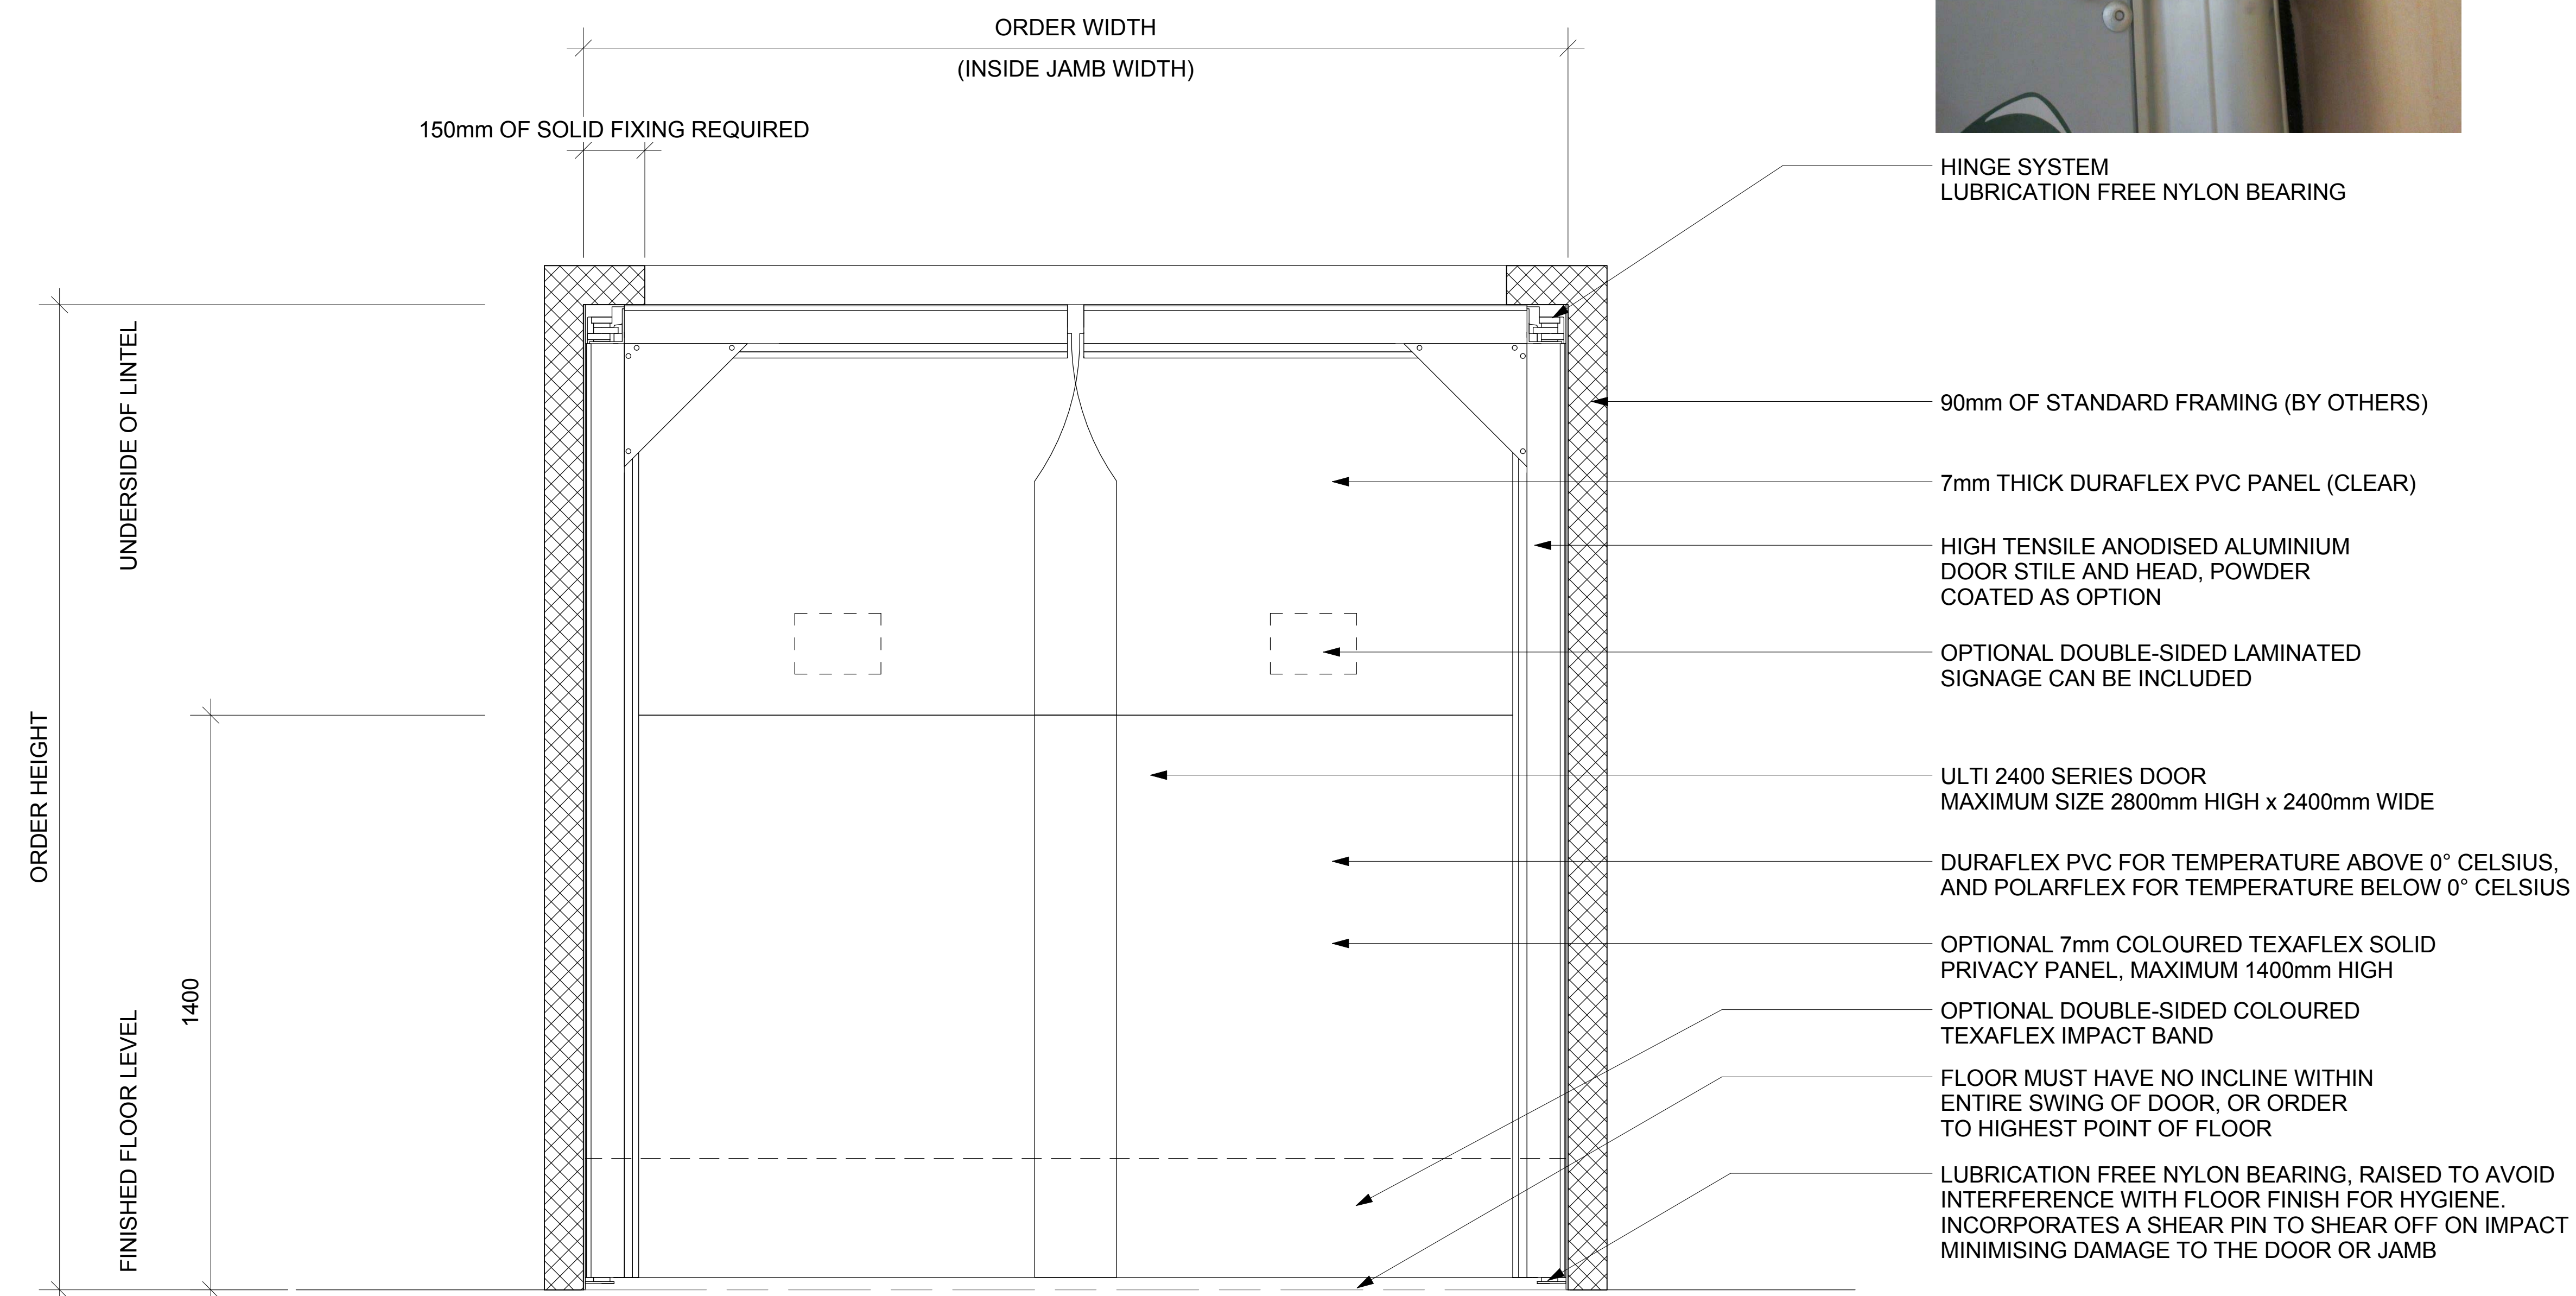

2 **ELEVATION VIEW**
SCALE: 1:10 MTS.

NOTE:
FOR LARGER APPLICATIONS, CONTACT ULTIGROUP FOR INFORMATION ON THE 3000 SERIES DOOR MAXIMUM SIZE 3600mm HIGH x 3000mm WIDE, DRAWING NUMBER ULTISD30-001

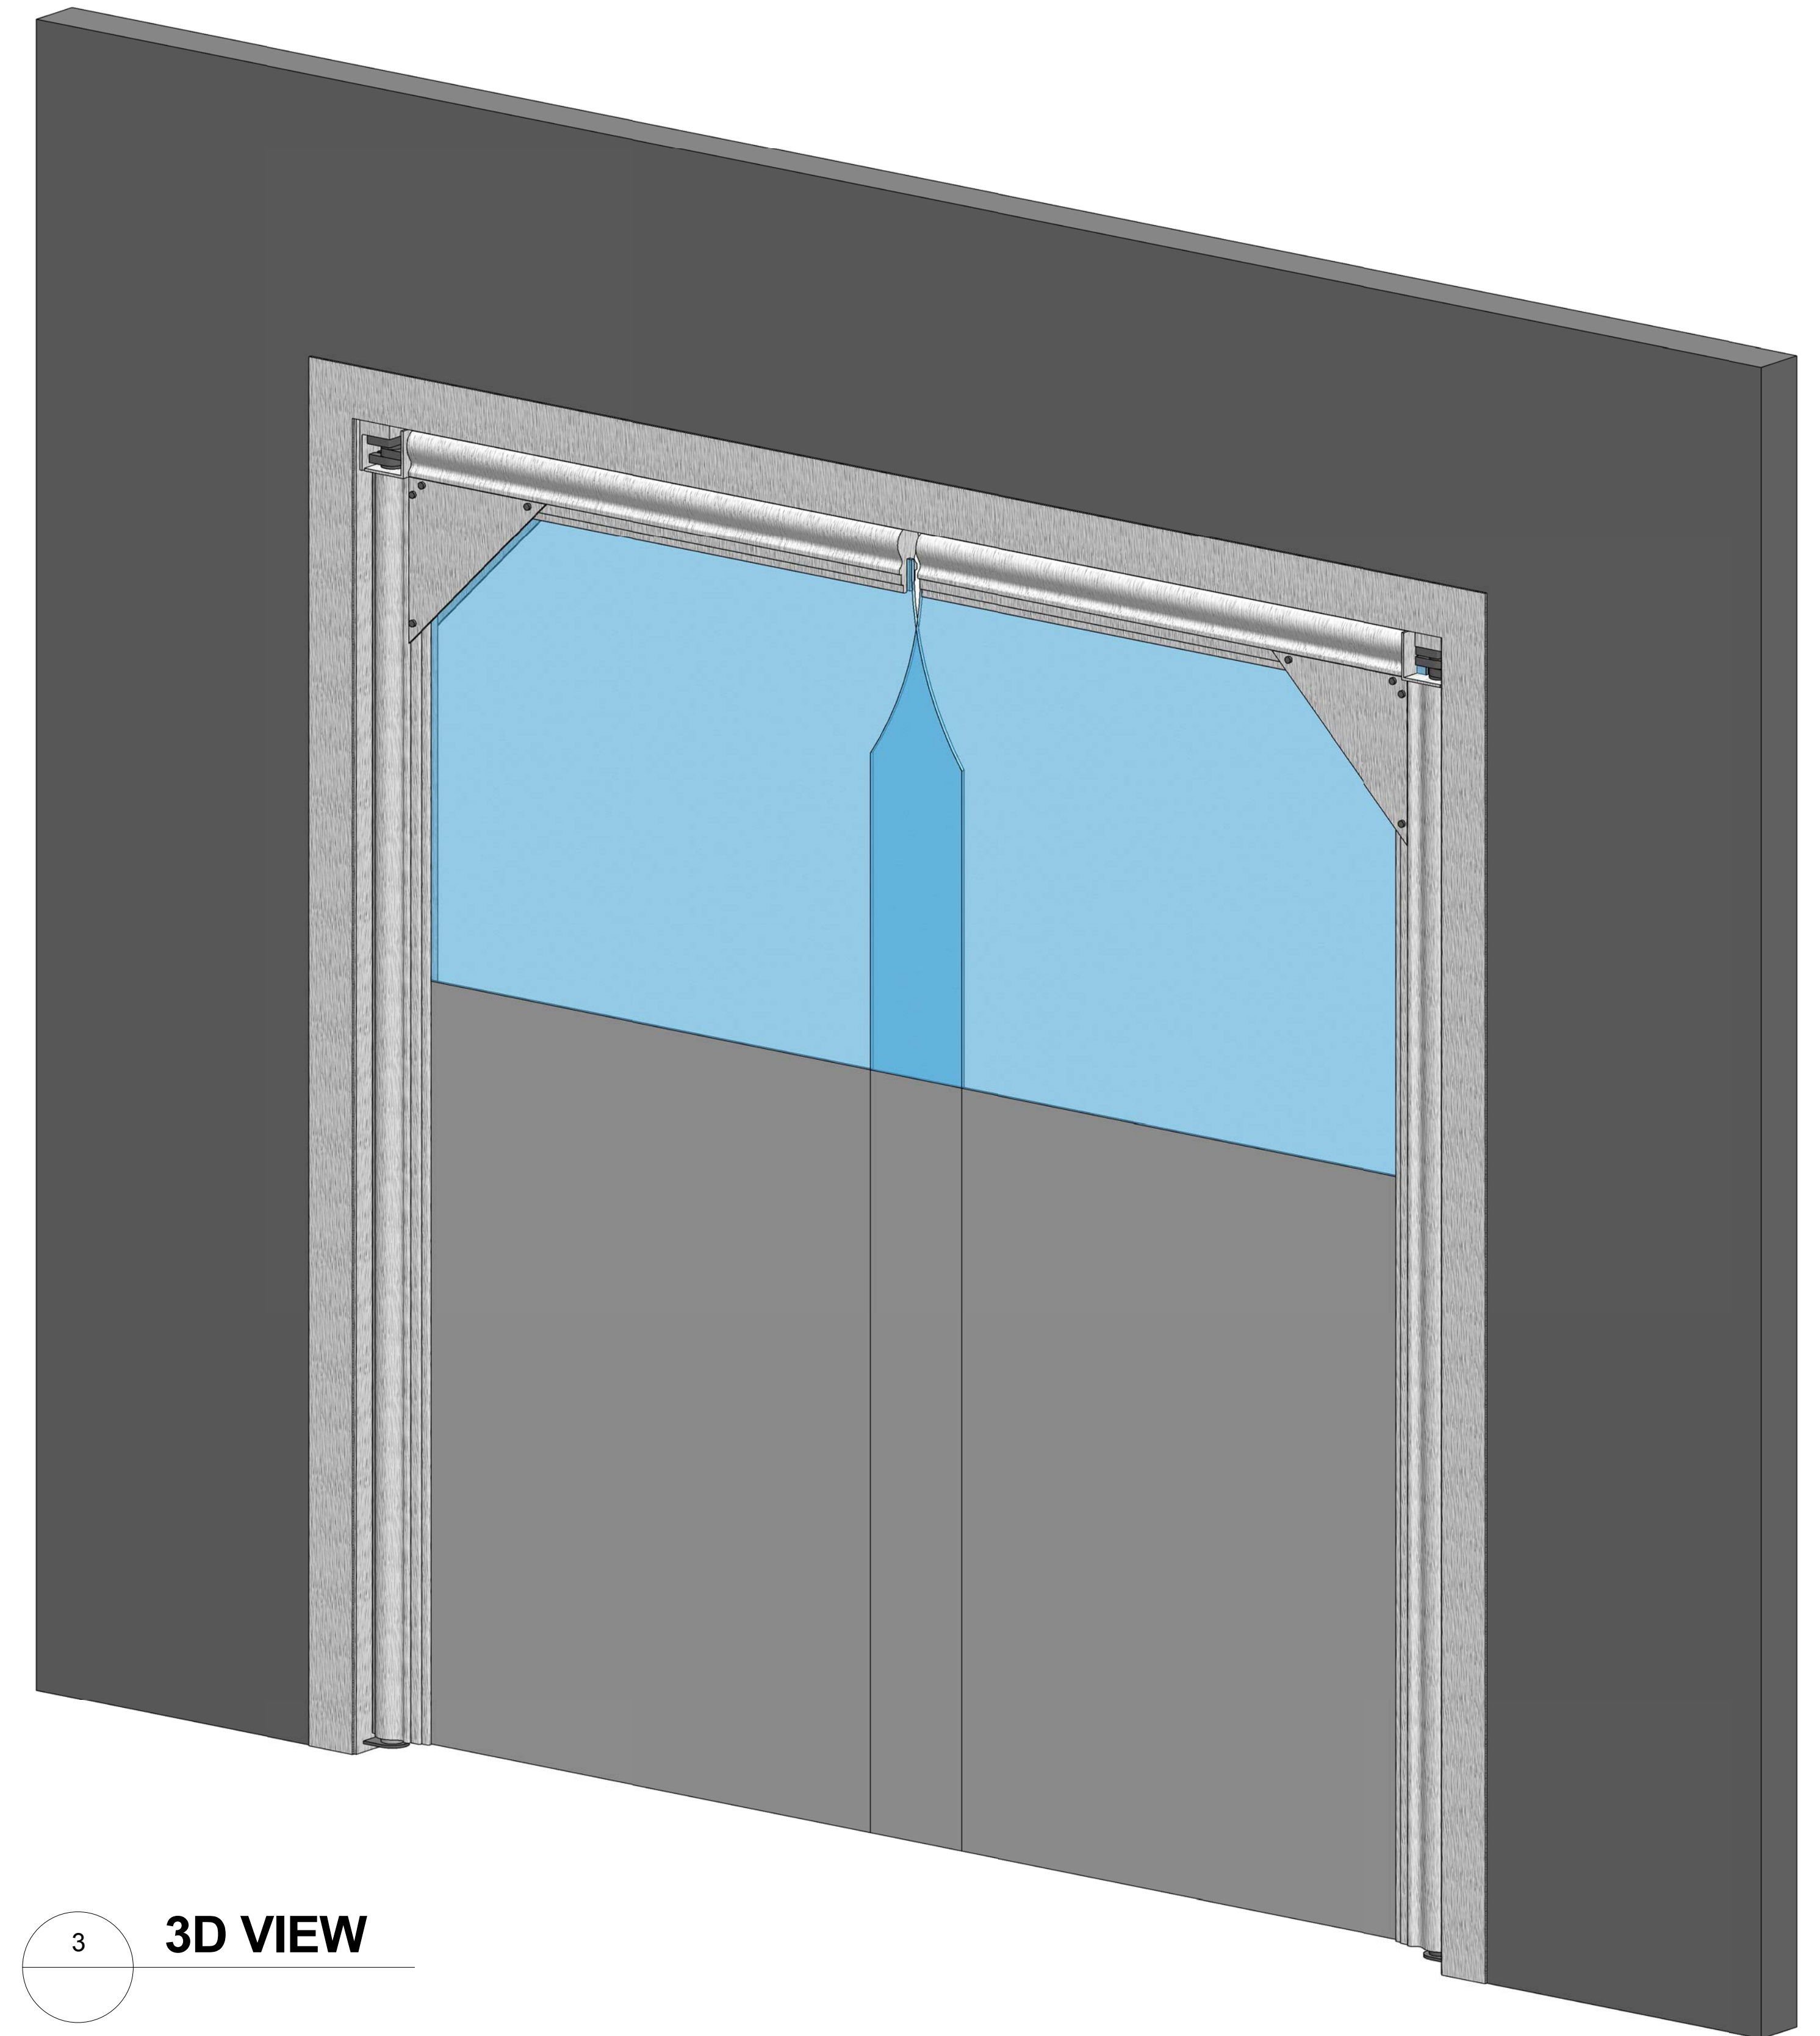

3 **3D VIEW**

NOTE:
CONTACT ULTI GROUP FOR ANY CUSTOMISATIONS AND TO DISCUSS PROJECT SPECIFIC INFORMATION



© UltiGroup LTD, 2015

www.ultigroup.co.nz
sales@ultigroup.co.nz
Phone: 0800 807 753
17 McKee Street, Te Rapa, Hamilton, 3200

Ulti 2400 Series Swing Door

No.	Description	Date

PLAN VIEW, ELEVATION AND 3D VIEW

Project Number -

Date 11.05.2015

Drawn By J.ENRIQUEZ

ULTISD24-001

Scale As indicated