


**NOTE:**  
ORDER DOORS BY FINISH  
TRIMMED OPENING DIMENSIONS  
(BETWEEN JAMB)


**1 FLOOR PLAN VIEW**

SCALE: 1:10 MTS.

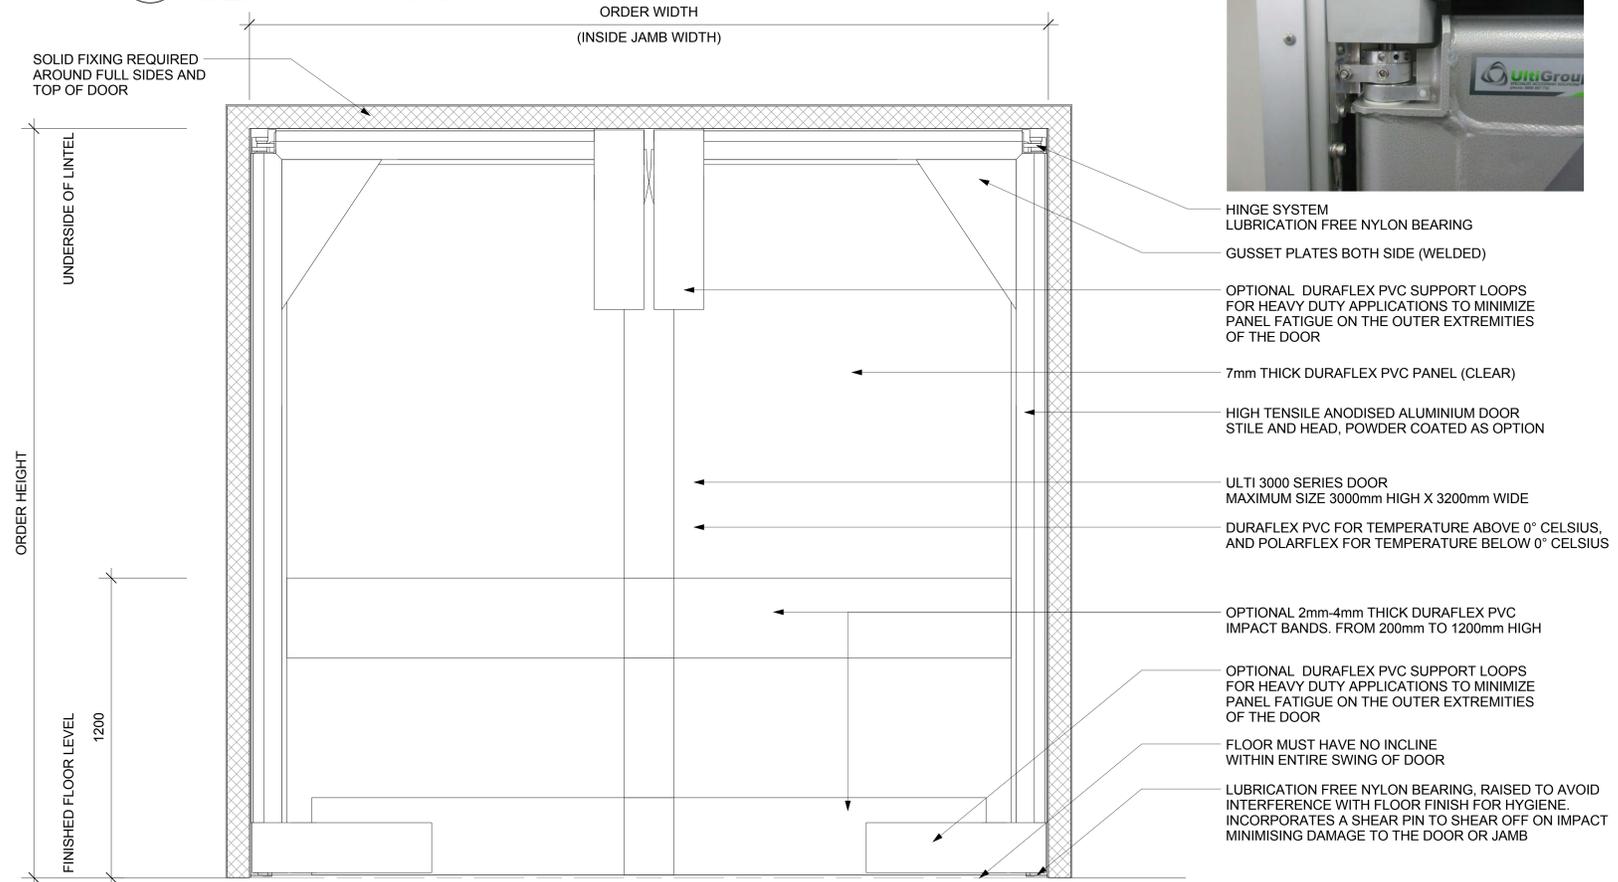

**2 ELEVATION VIEW**

SCALE: 1:10 MTS.

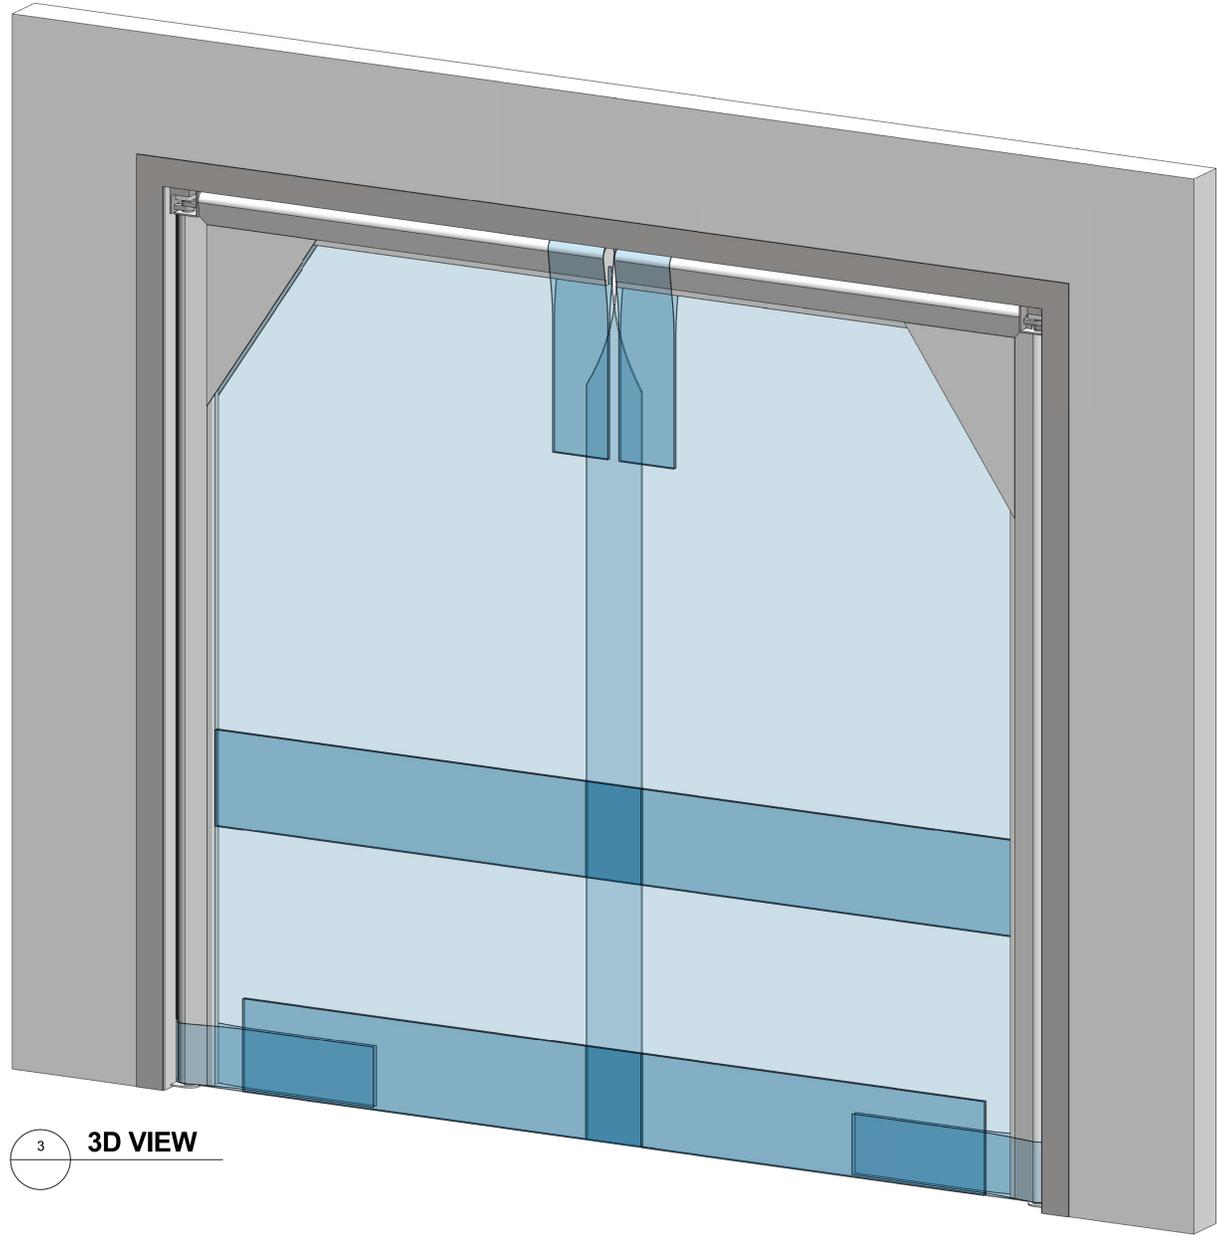

**3 3D VIEW**

**NOTE:**  
CONTACT ULTI GROUP FOR ANY CUSTOMISATIONS  
AND TO DISCUSS PROJECT SPECIFIC INFORMATION

© UltiGroup LTD, 2015

**UltiGroup**  
SPECIALIST ACCESSWAY SOLUTIONS

www.ultigroup.co.nz  
sales@ultigroup.co.nz  
Phone: 0800 807 753  
17 McKee Street, Te Rapa, Hamilton, 3200

# Ulti 3000 Series Swing Door

No.	Description	Date

PLAN VIEW, ELEVATION AND 3D VIEW	
Project Number	-
Date	11.16.2015
Drawn By	J.ENRIQUEZ
<b>ULTISD30-001</b>	
Scale	As indicated