



**1 FLOOR PLAN VIEW**  
SCALE: 1:10 MTS.

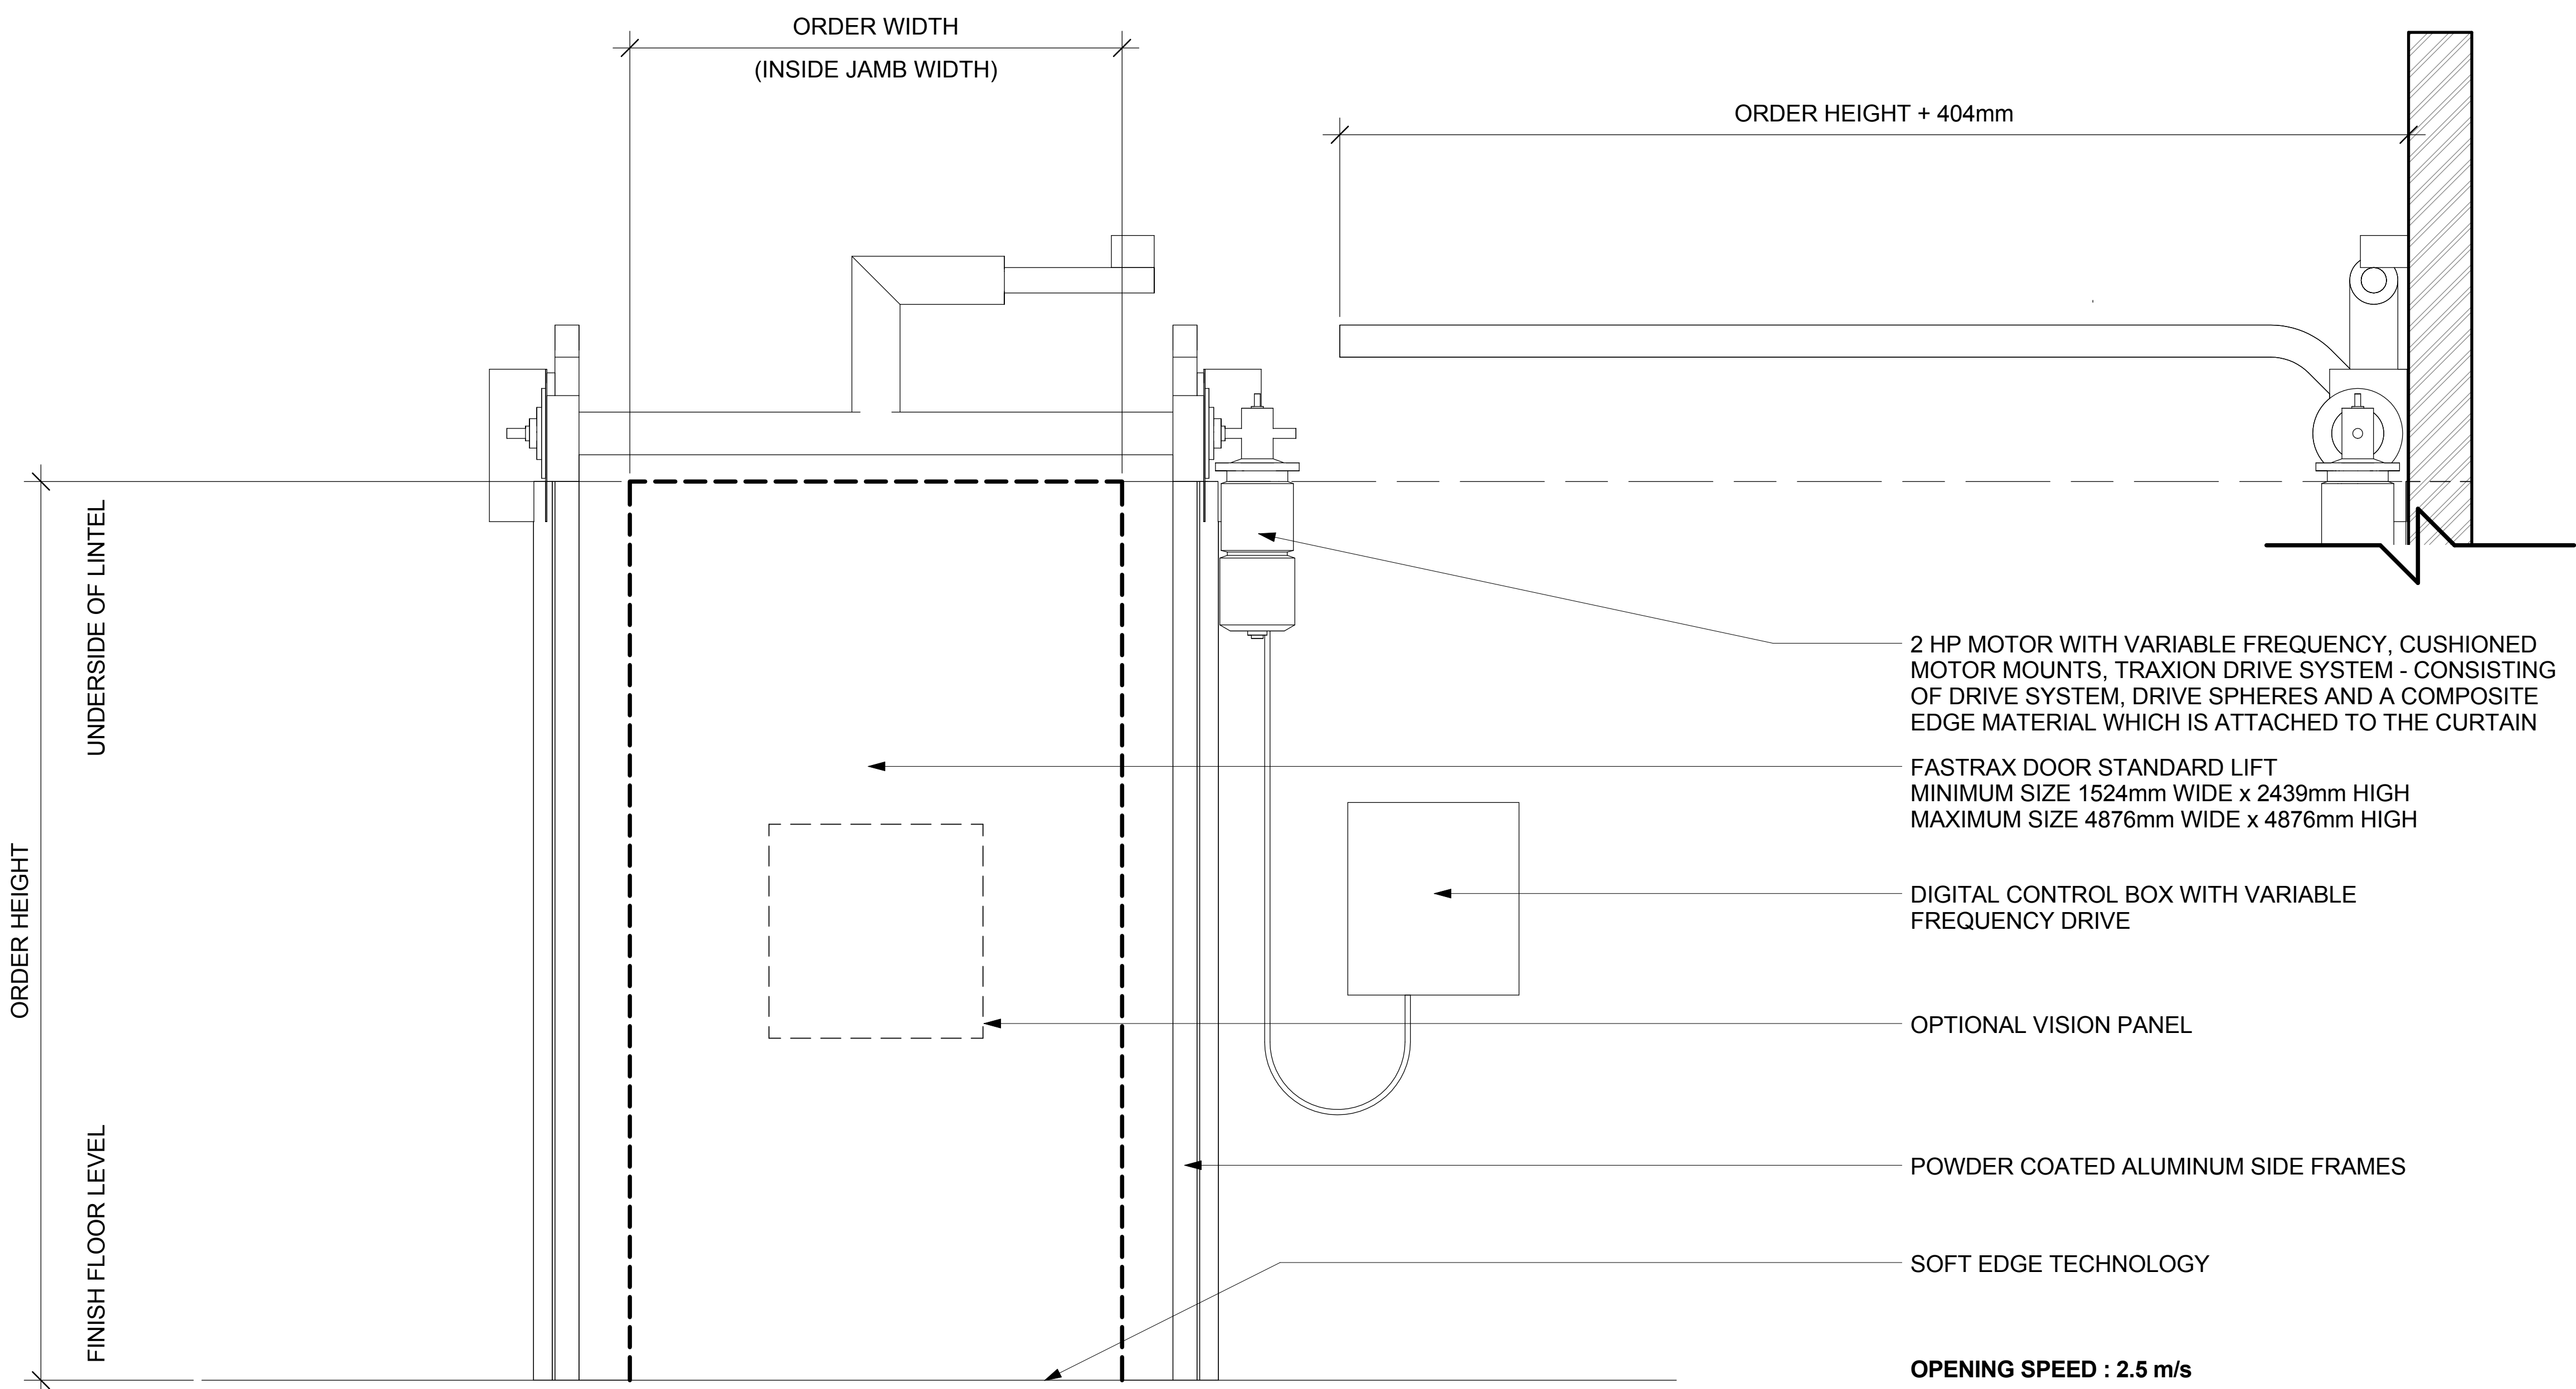

**2 ELEVATION VIEW**  
SCALE: 1:10 MTS.

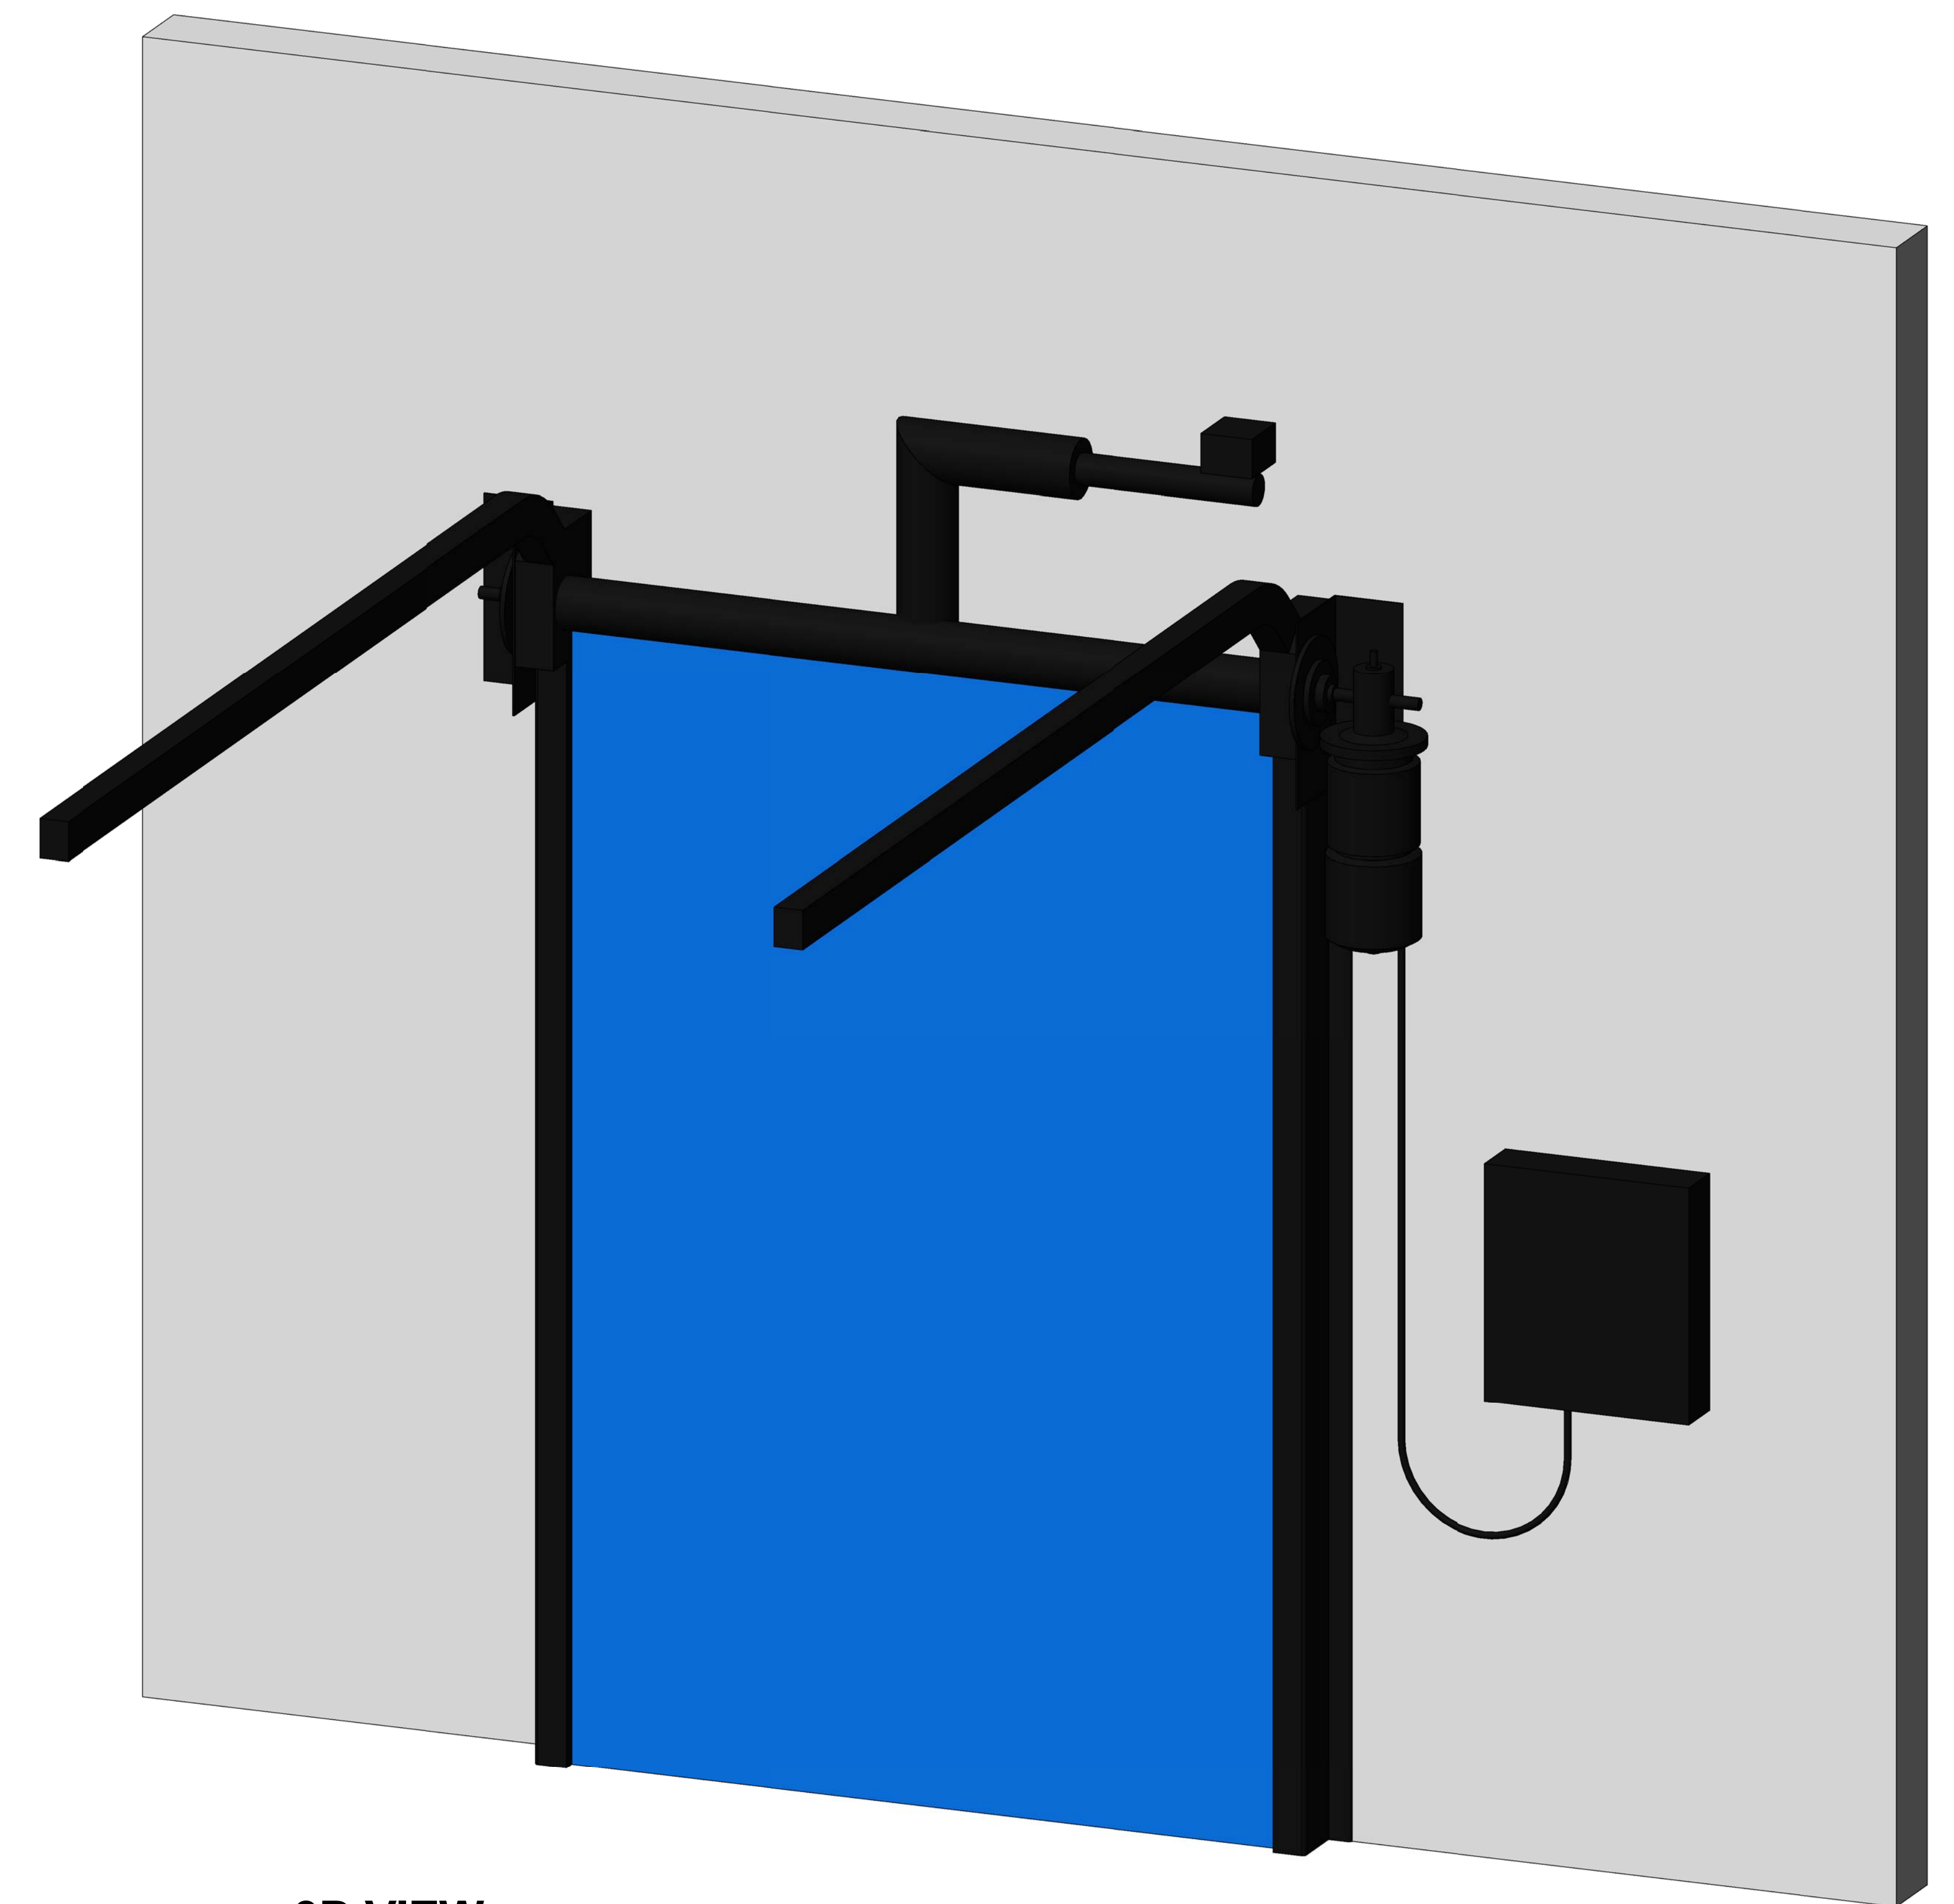

**NOTE:**  
CONTACT ULTI GROUP FOR ANY CUSTOMISATIONS  
AND TO DISCUSS PROJECT SPECIFIC INFORMATION



www.ultigroup.co.nz  
sales@ultigroup.co.nz  
Phone: 0800 807 753  
17 McKee Street, Te Rapa, Hamilton, 3200

# FasTrax Door Standard Lift

No.	Description	Date

PLAN VIEW, ELEVATION AND 3D VIEW	
Project Number	-
Date	02.05.2016
Drawn By	J.ENRIQUEZ
FX-STANDARD-001	
Scale	As indicated