




NOTE:  
ORDER DOOR BY FINISH  
TRIMMED OPENING DIMENSIONS  
(INSIDE JAMB)

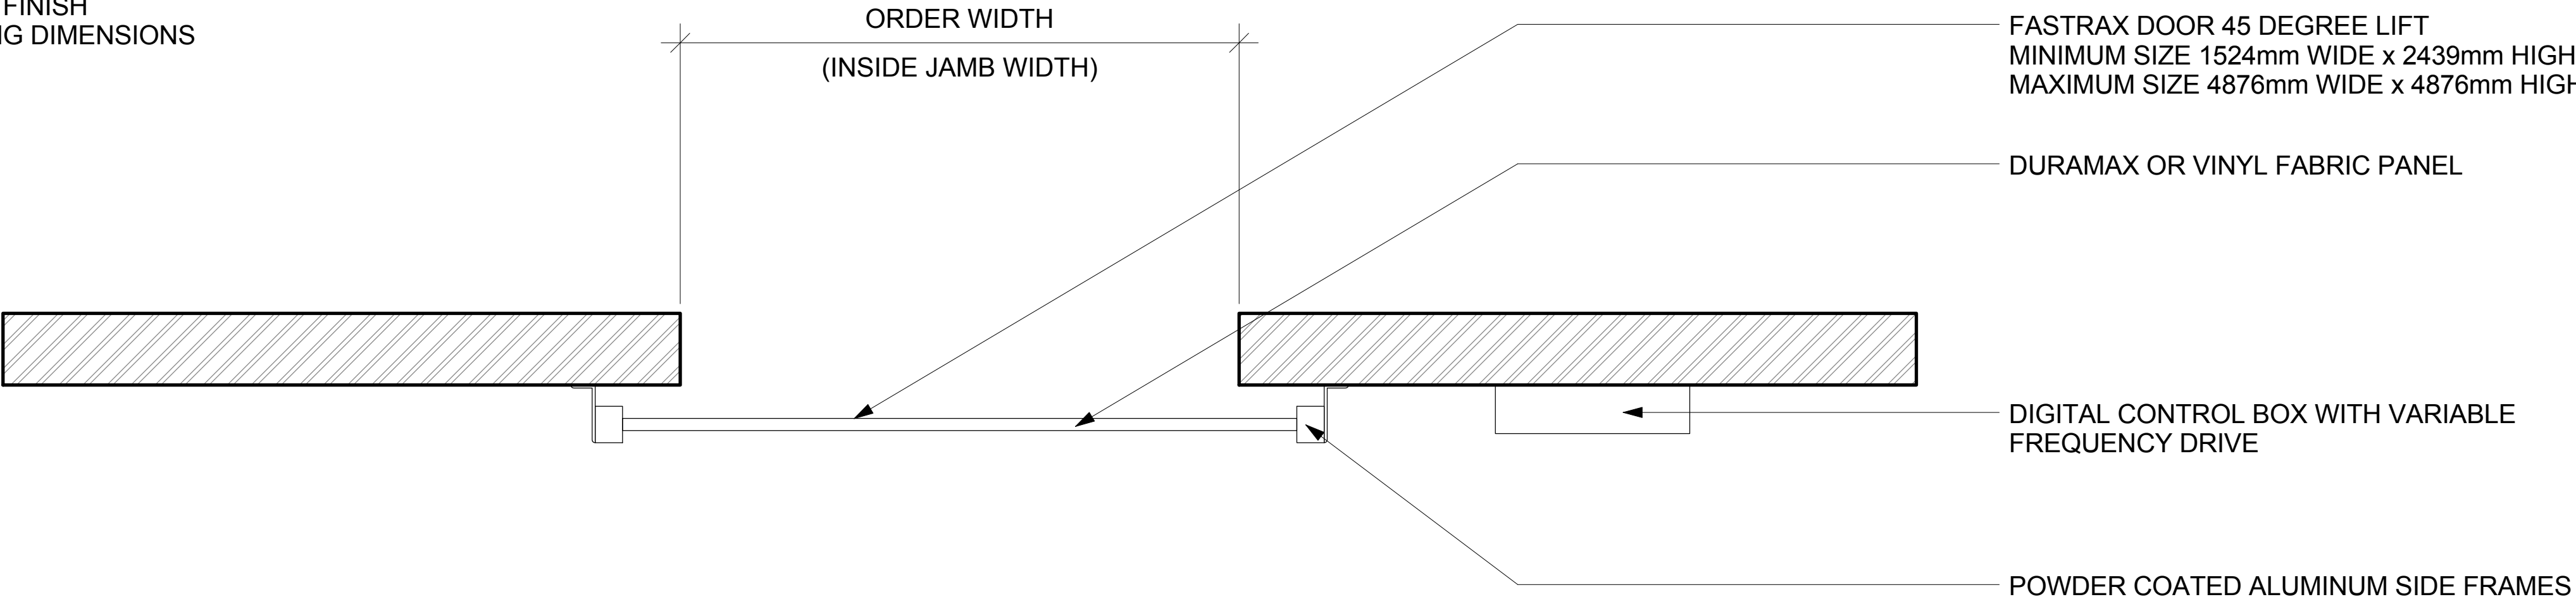

1 FLOOR PLAN VIEW  
SCALE: 1:10 MTS.

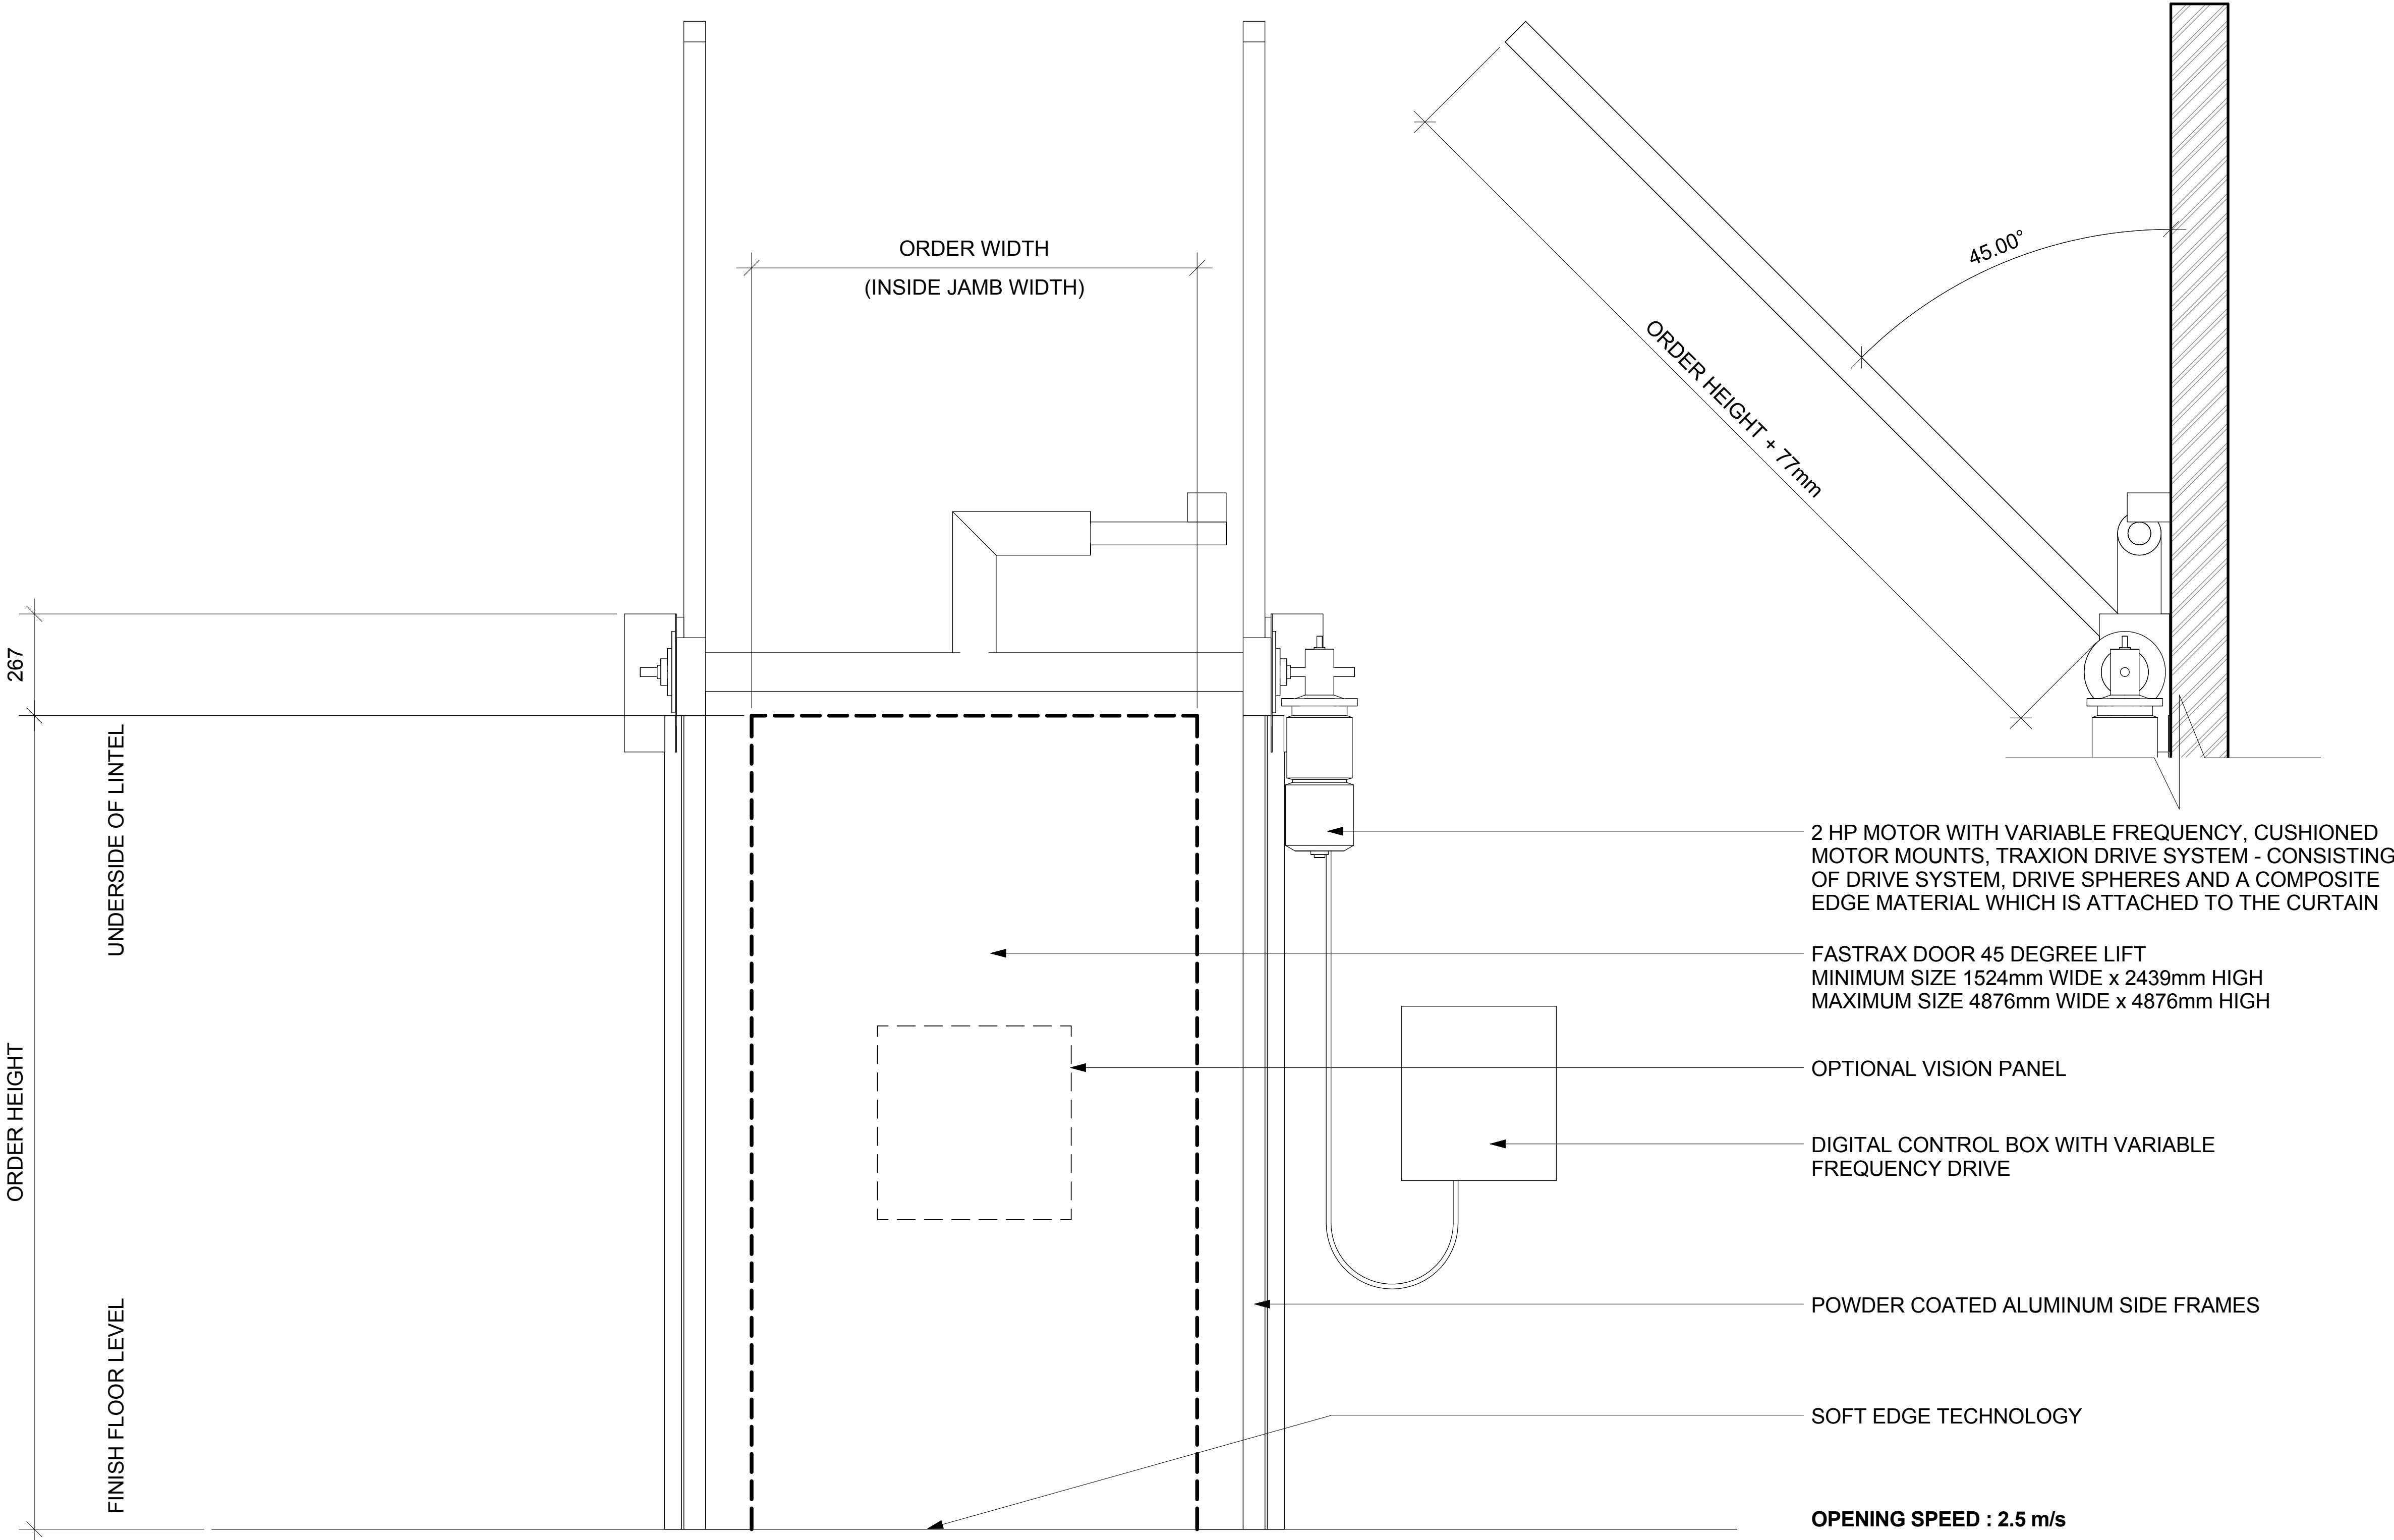

2 ELEVATION VIEW  
SCALE: 1:10 MTS.

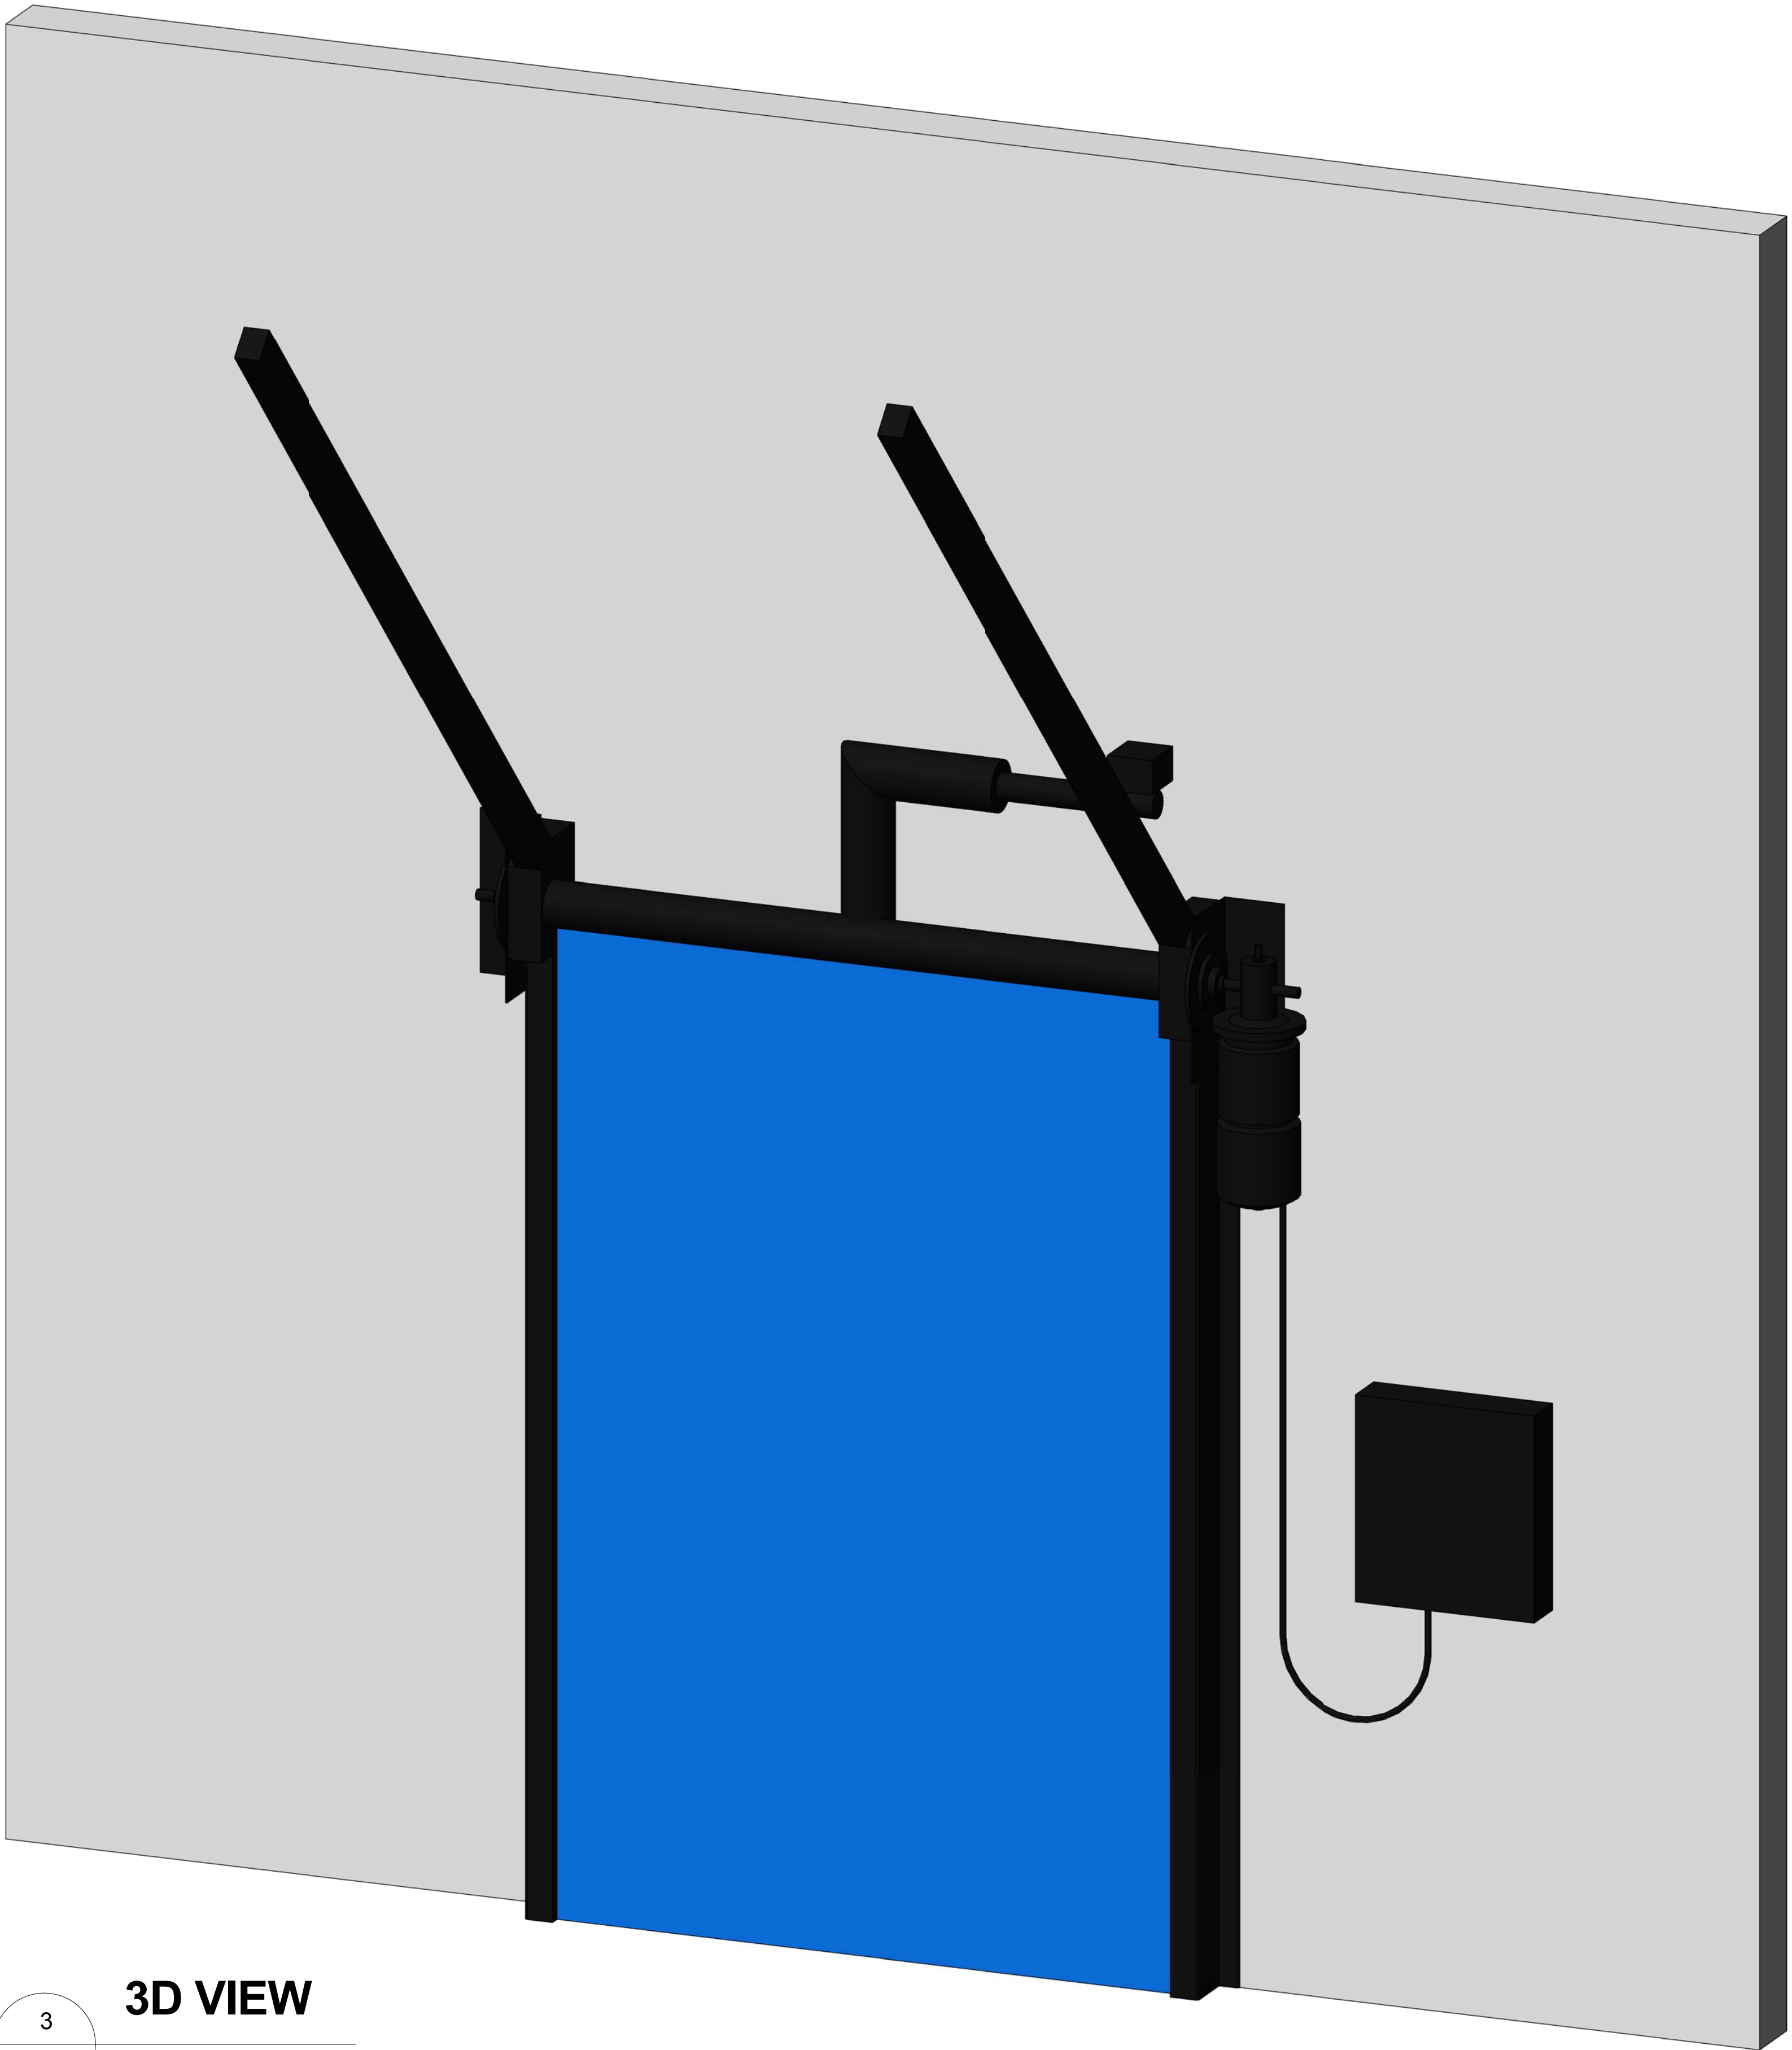

3 3D VIEW

NOTE:  
CONTACT ULTI GROUP FOR ANY CUSTOMISATIONS  
AND TO DISCUSS PROJECT SPECIFIC INFORMATION



www.ultigroup.co.nz  
sales@ultigroup.co.nz  
Phone: 0800 807 753  
17 McKee Street, Te Rapa, Hamilton, 3200

© UltiGroup LTD, 2015

# FasTrax Door 45 Degree Lift

No.	Description	Date

PLAN VIEW, ELEVATION AND 3D VIEW	
Project Number	-
Date	02.03.2016
Drawn By	J.ENRIQUEZ
FX-45LIFT-001	
Scale	As indicated