



NOTE:
ORDER DOOR BY FINISH TRIMMED
OPENING DIMENSIONS + 100mm
(INSIDE JAMB)

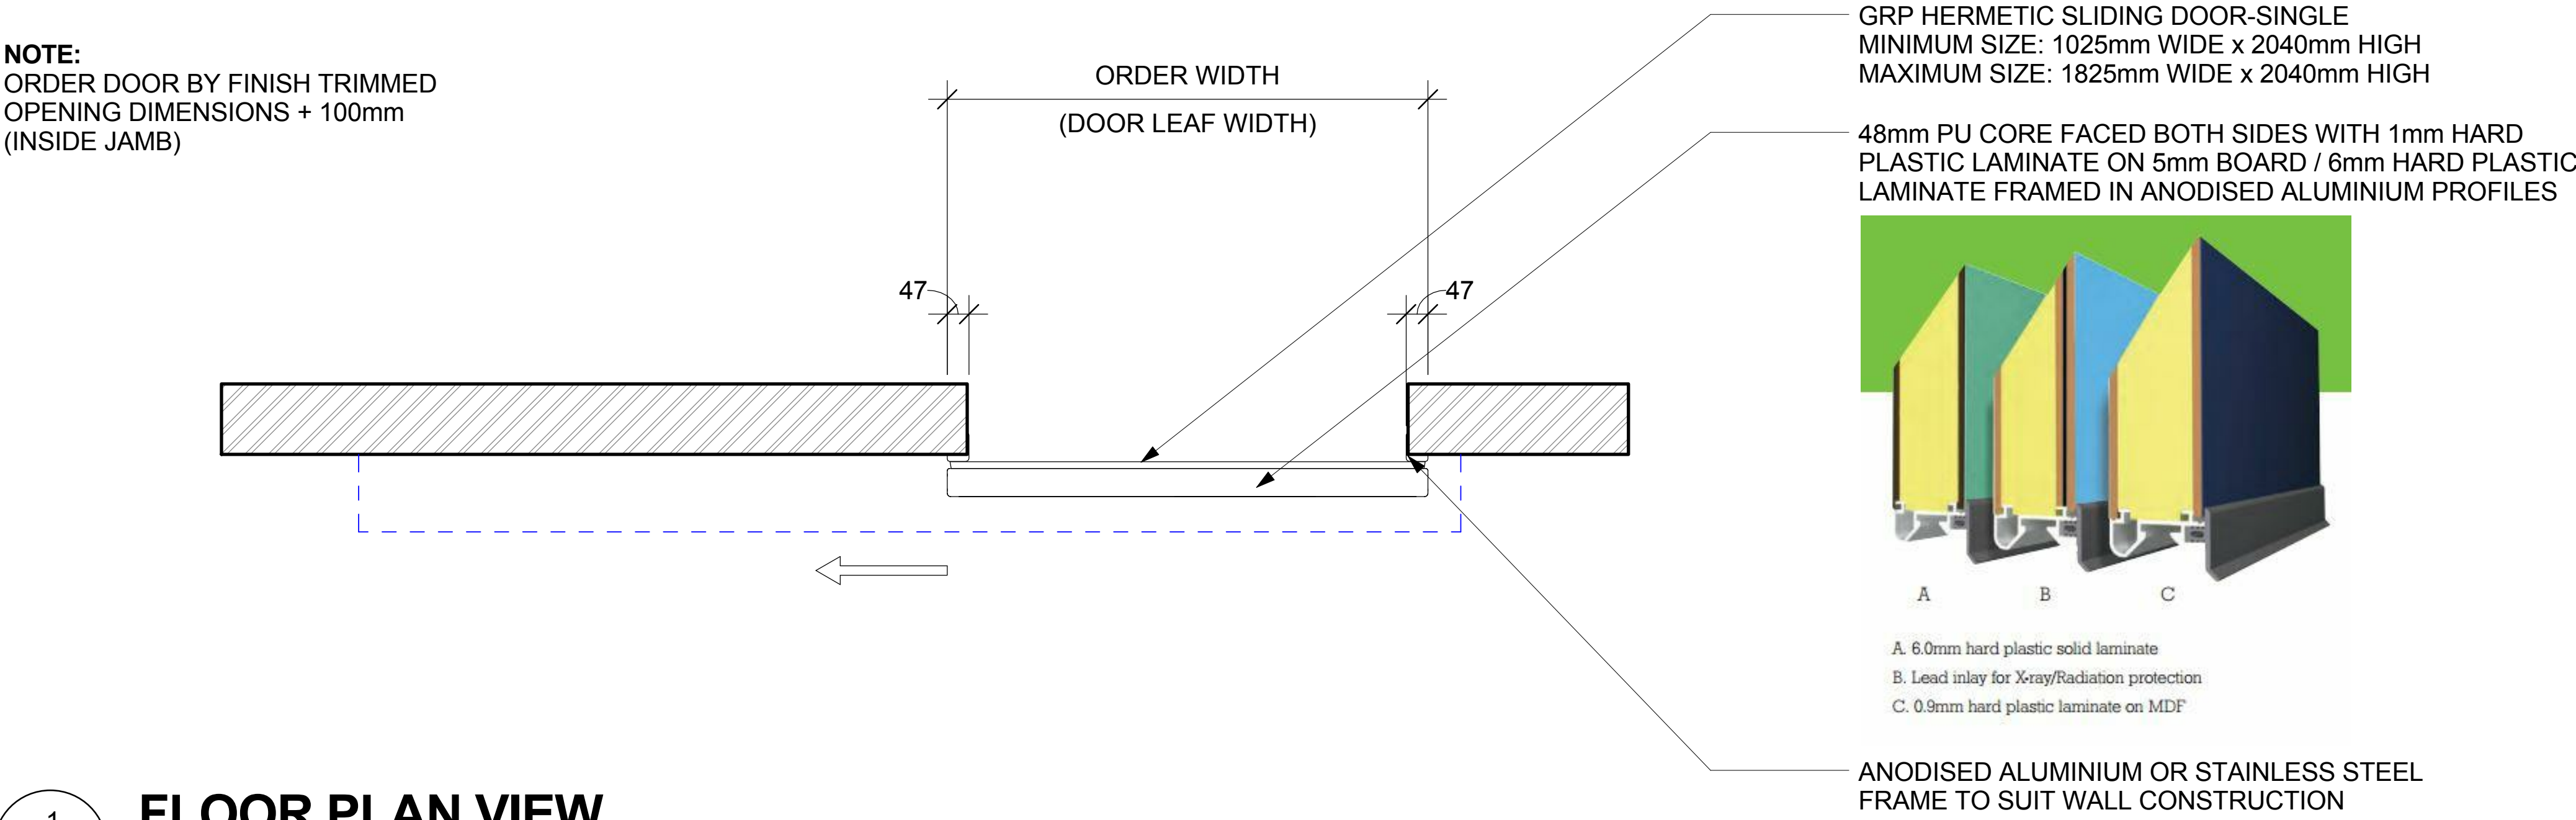

1 FLOOR PLAN VIEW
SCALE: 1:10 MTS.

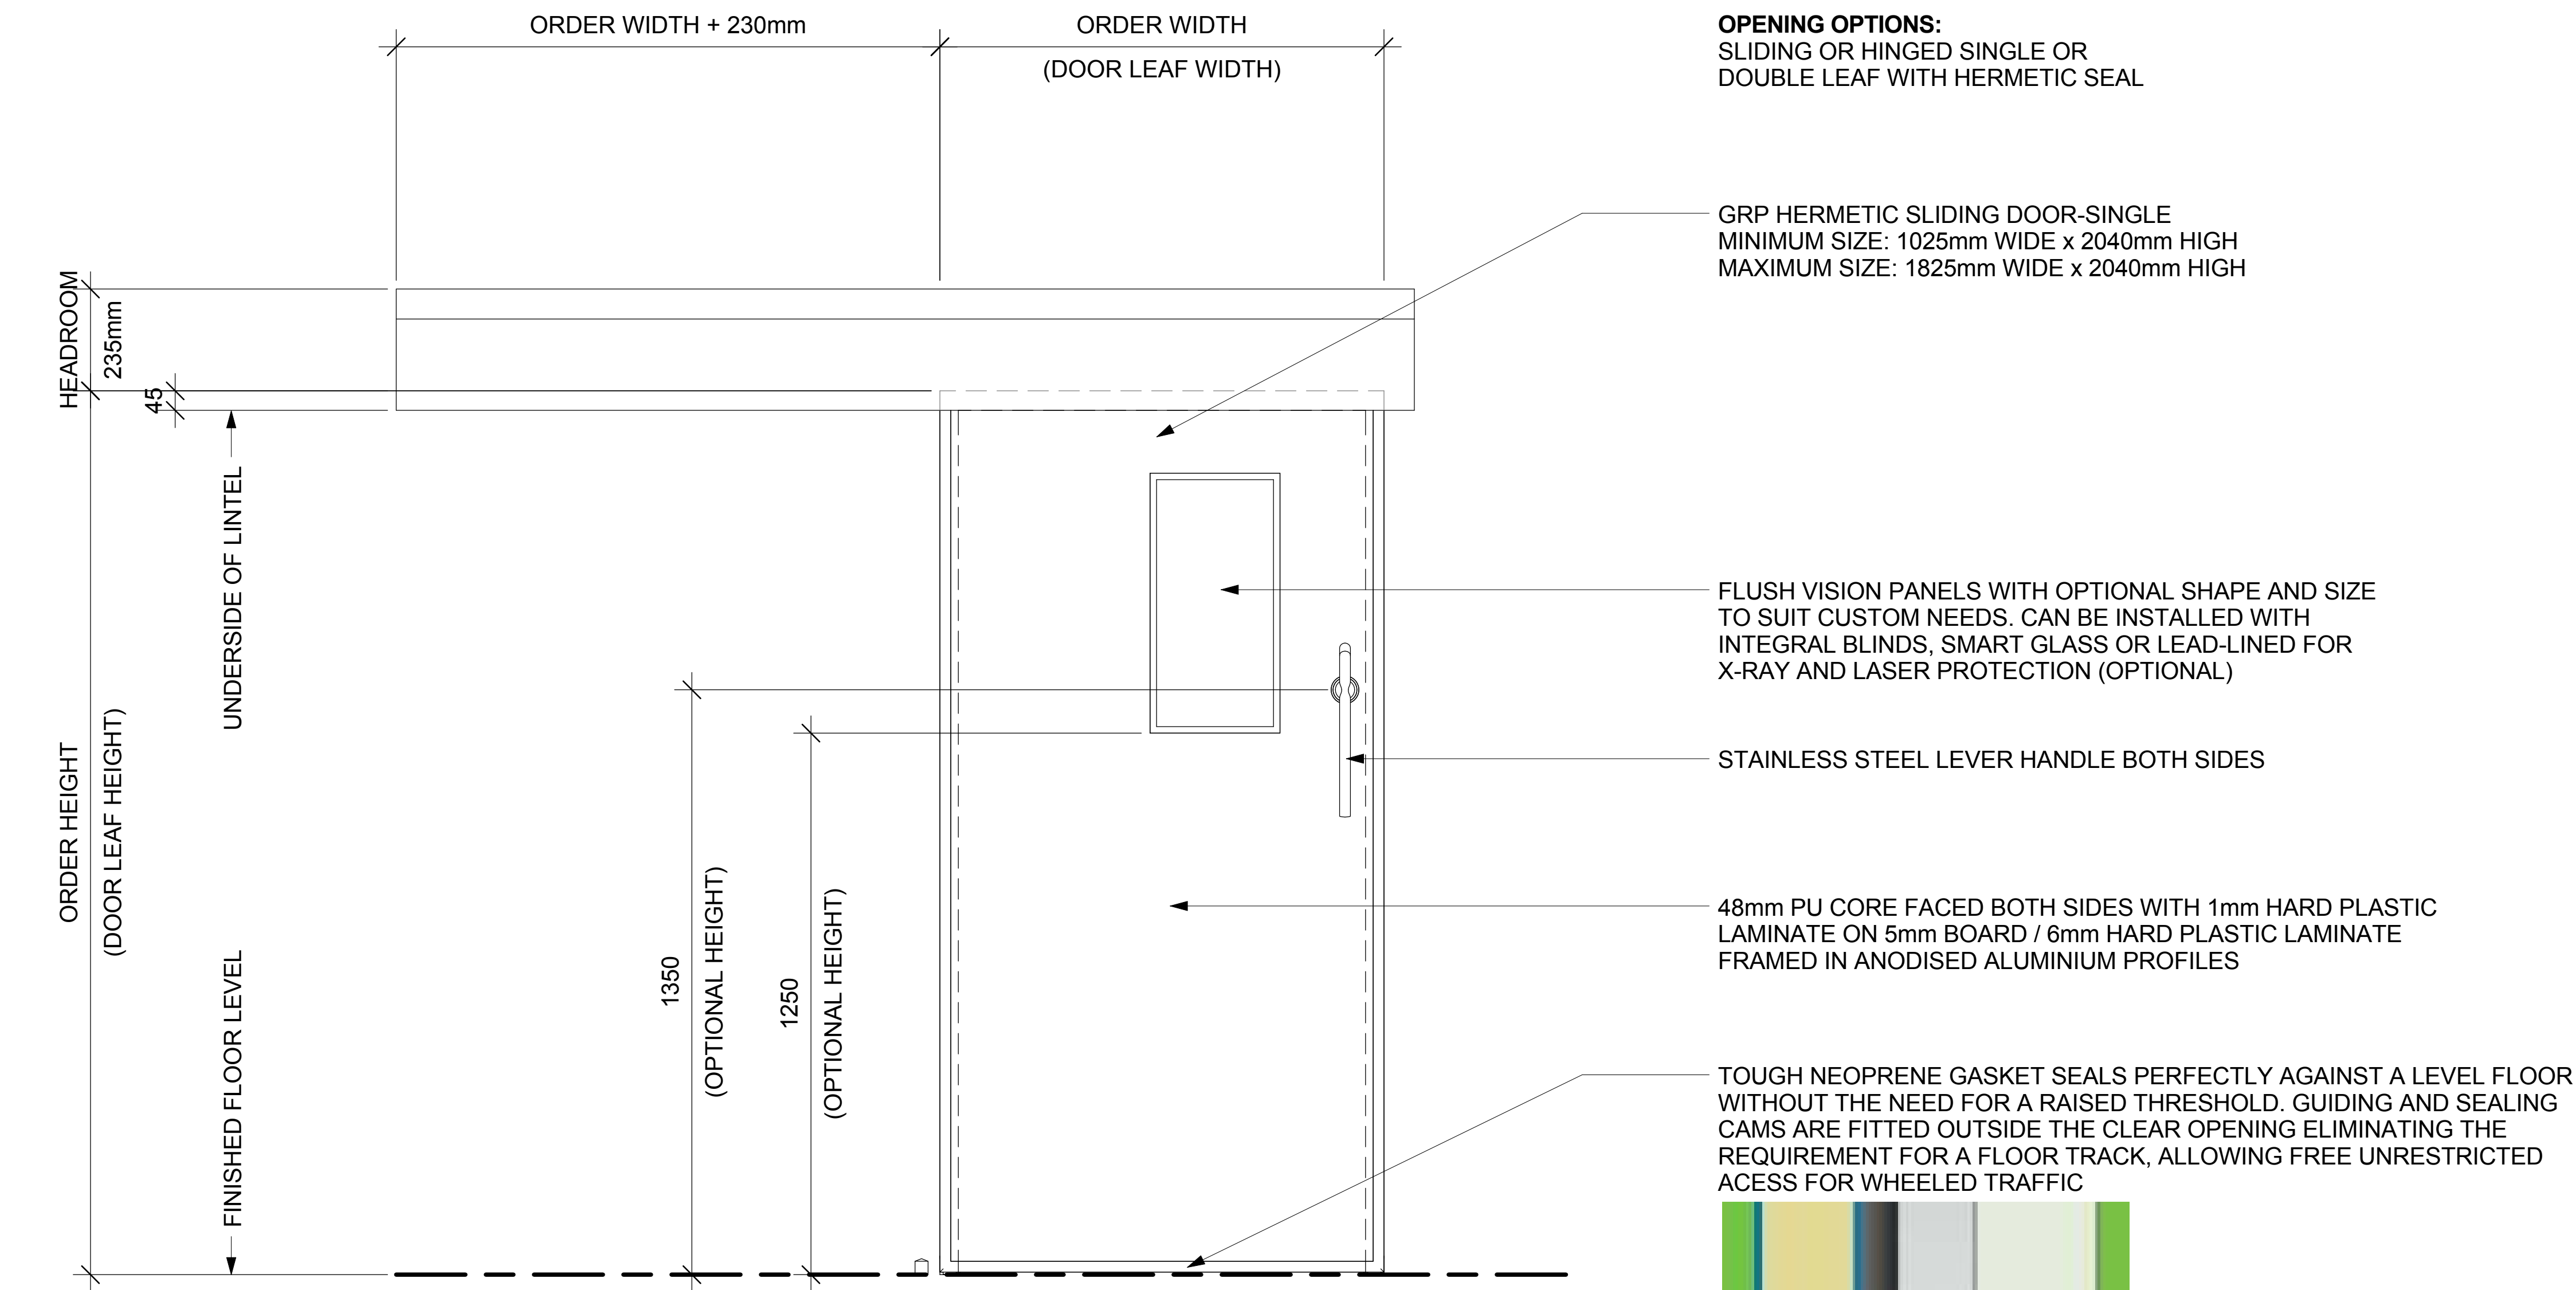

2 ELEVATION VIEW
SCALE: 1:10 MTS.



3 3D VIEW

NOTE:
CONTACT ULTI GROUP FOR ANY CUSTOMISATIONS
AND TO DISCUSS PROJECT SPECIFIC INFORMATION



© UltiGroup LTD, 2016

www.ultigroup.co.nz
sales@ultigroup.co.nz
Phone: 0800 807 753
17 McKee Street, Te Rapa, Hamilton, 3200

GRP Hermetic Sliding Door Single

No.	Description	Date

PLAN VIEW, ELEVATION AND 3D VIEW	
Project Number	-
Date	06.09.2016
Drawn By	J.ENRIQUEZ
GRPHERMETIC-SSLIDING-001	
Scale	As indicated