



1
-
FLOOR PLAN VIEW

SCALE: 1:10 MTS.

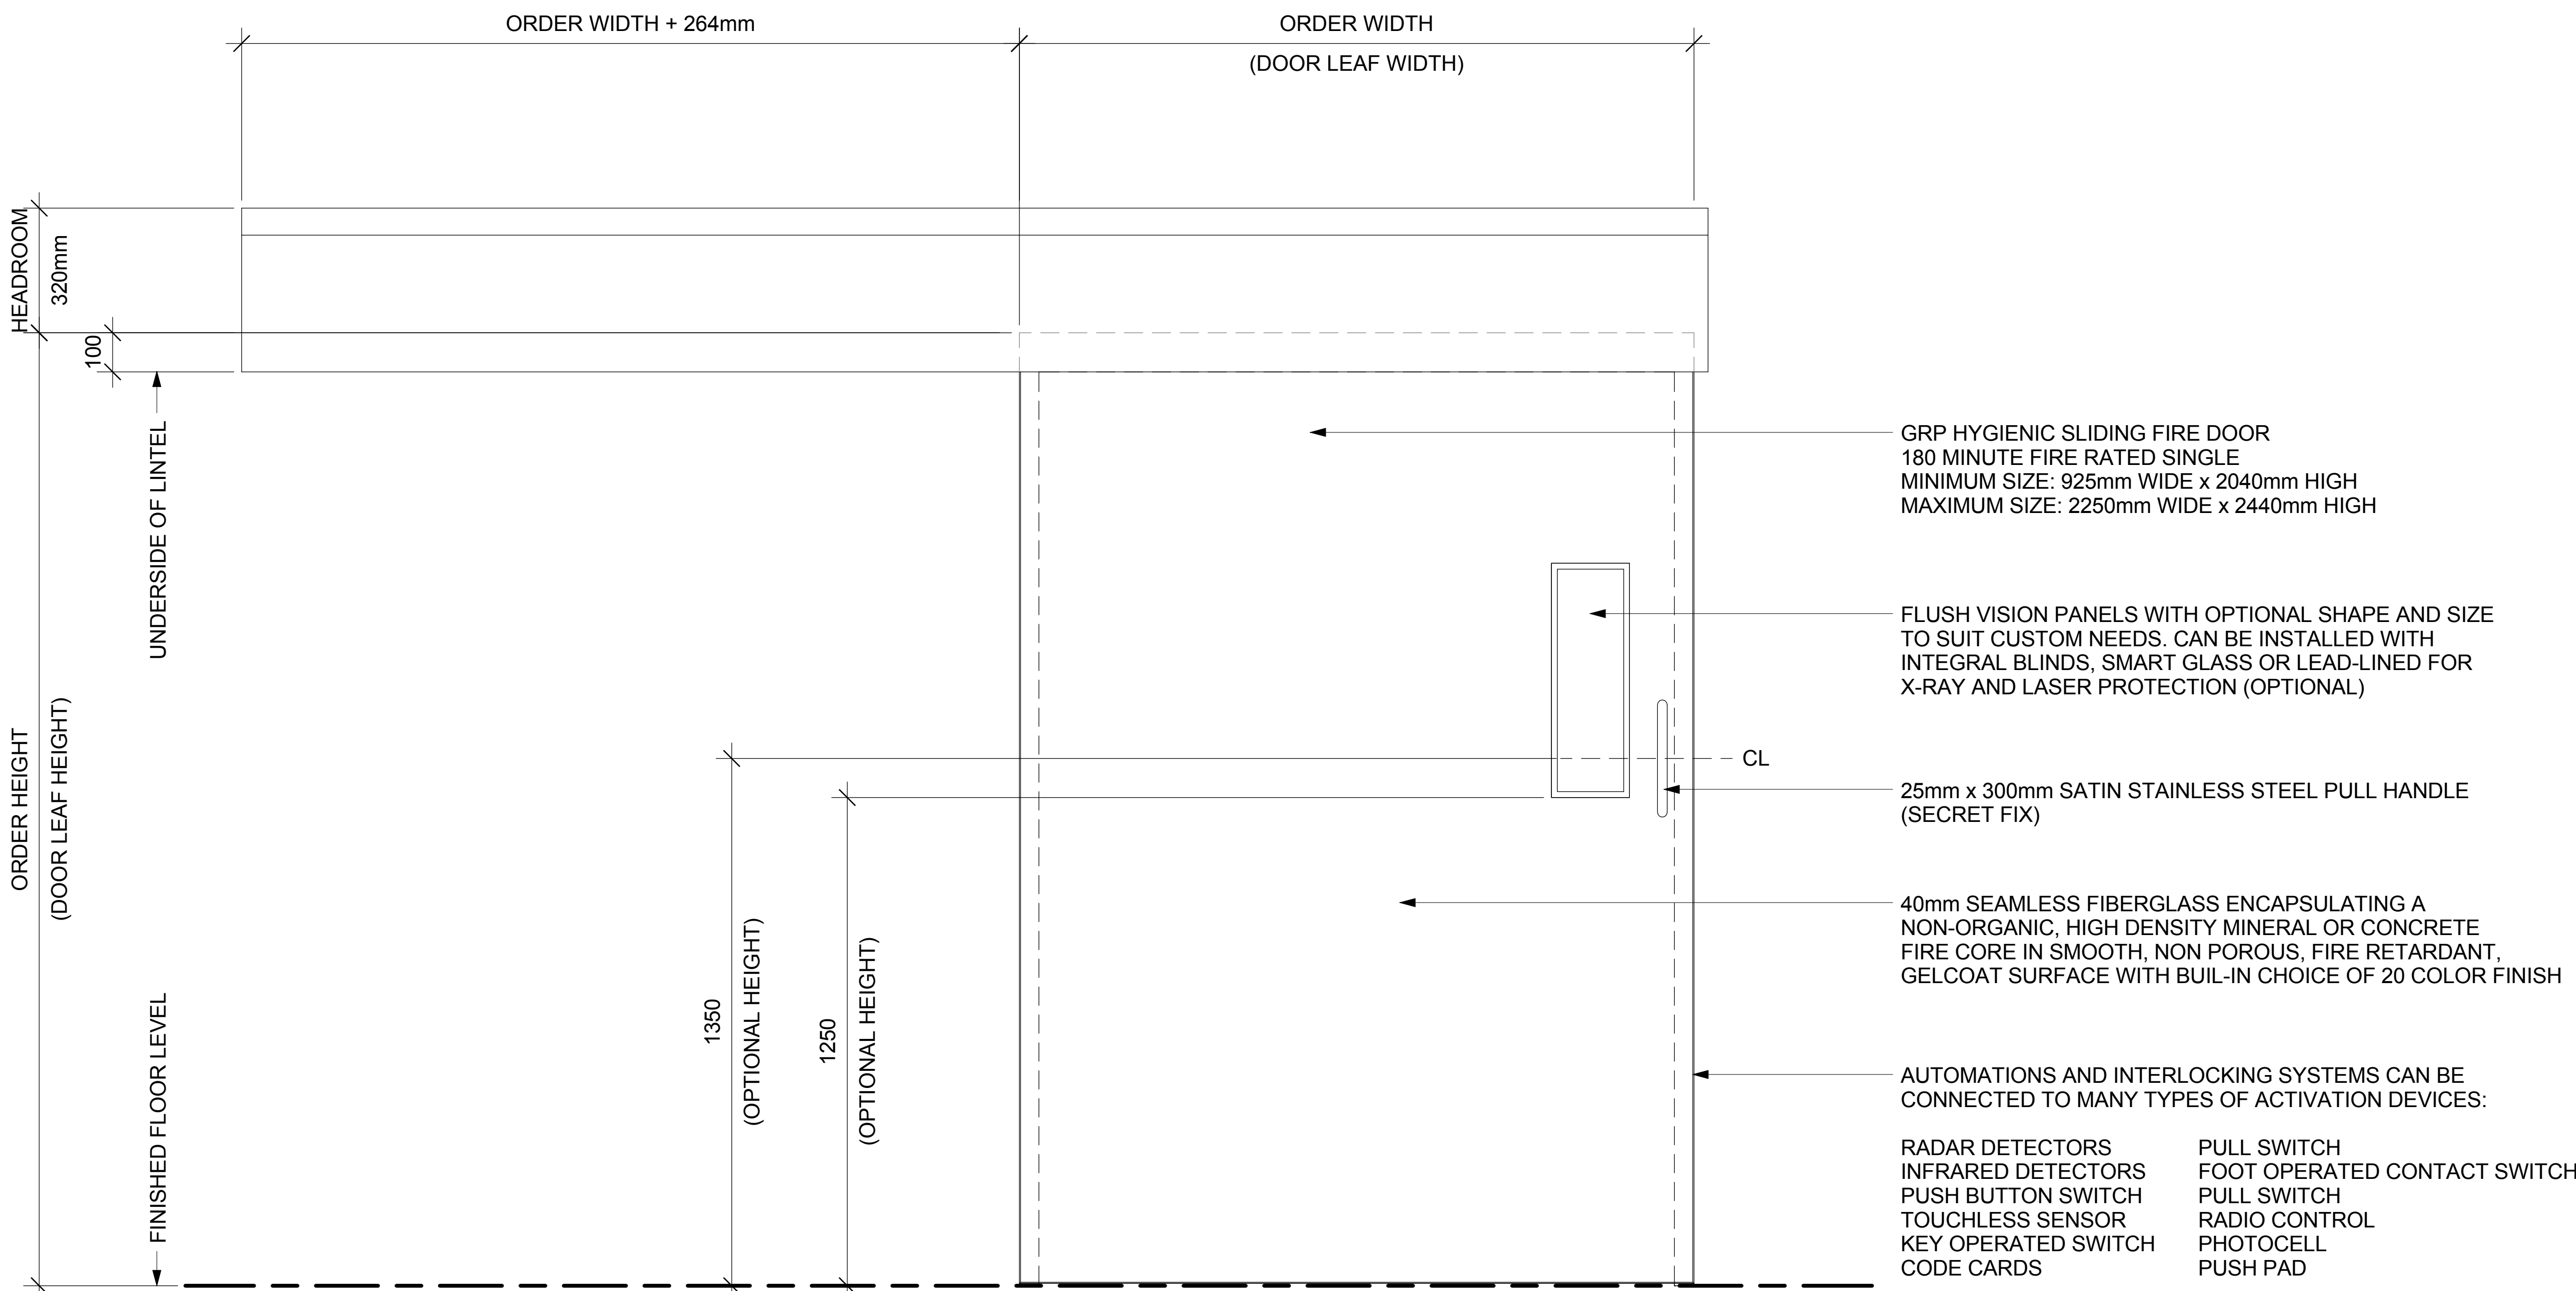

2
-
ELEVATION VIEW

SCALE: 1:10 MTS.

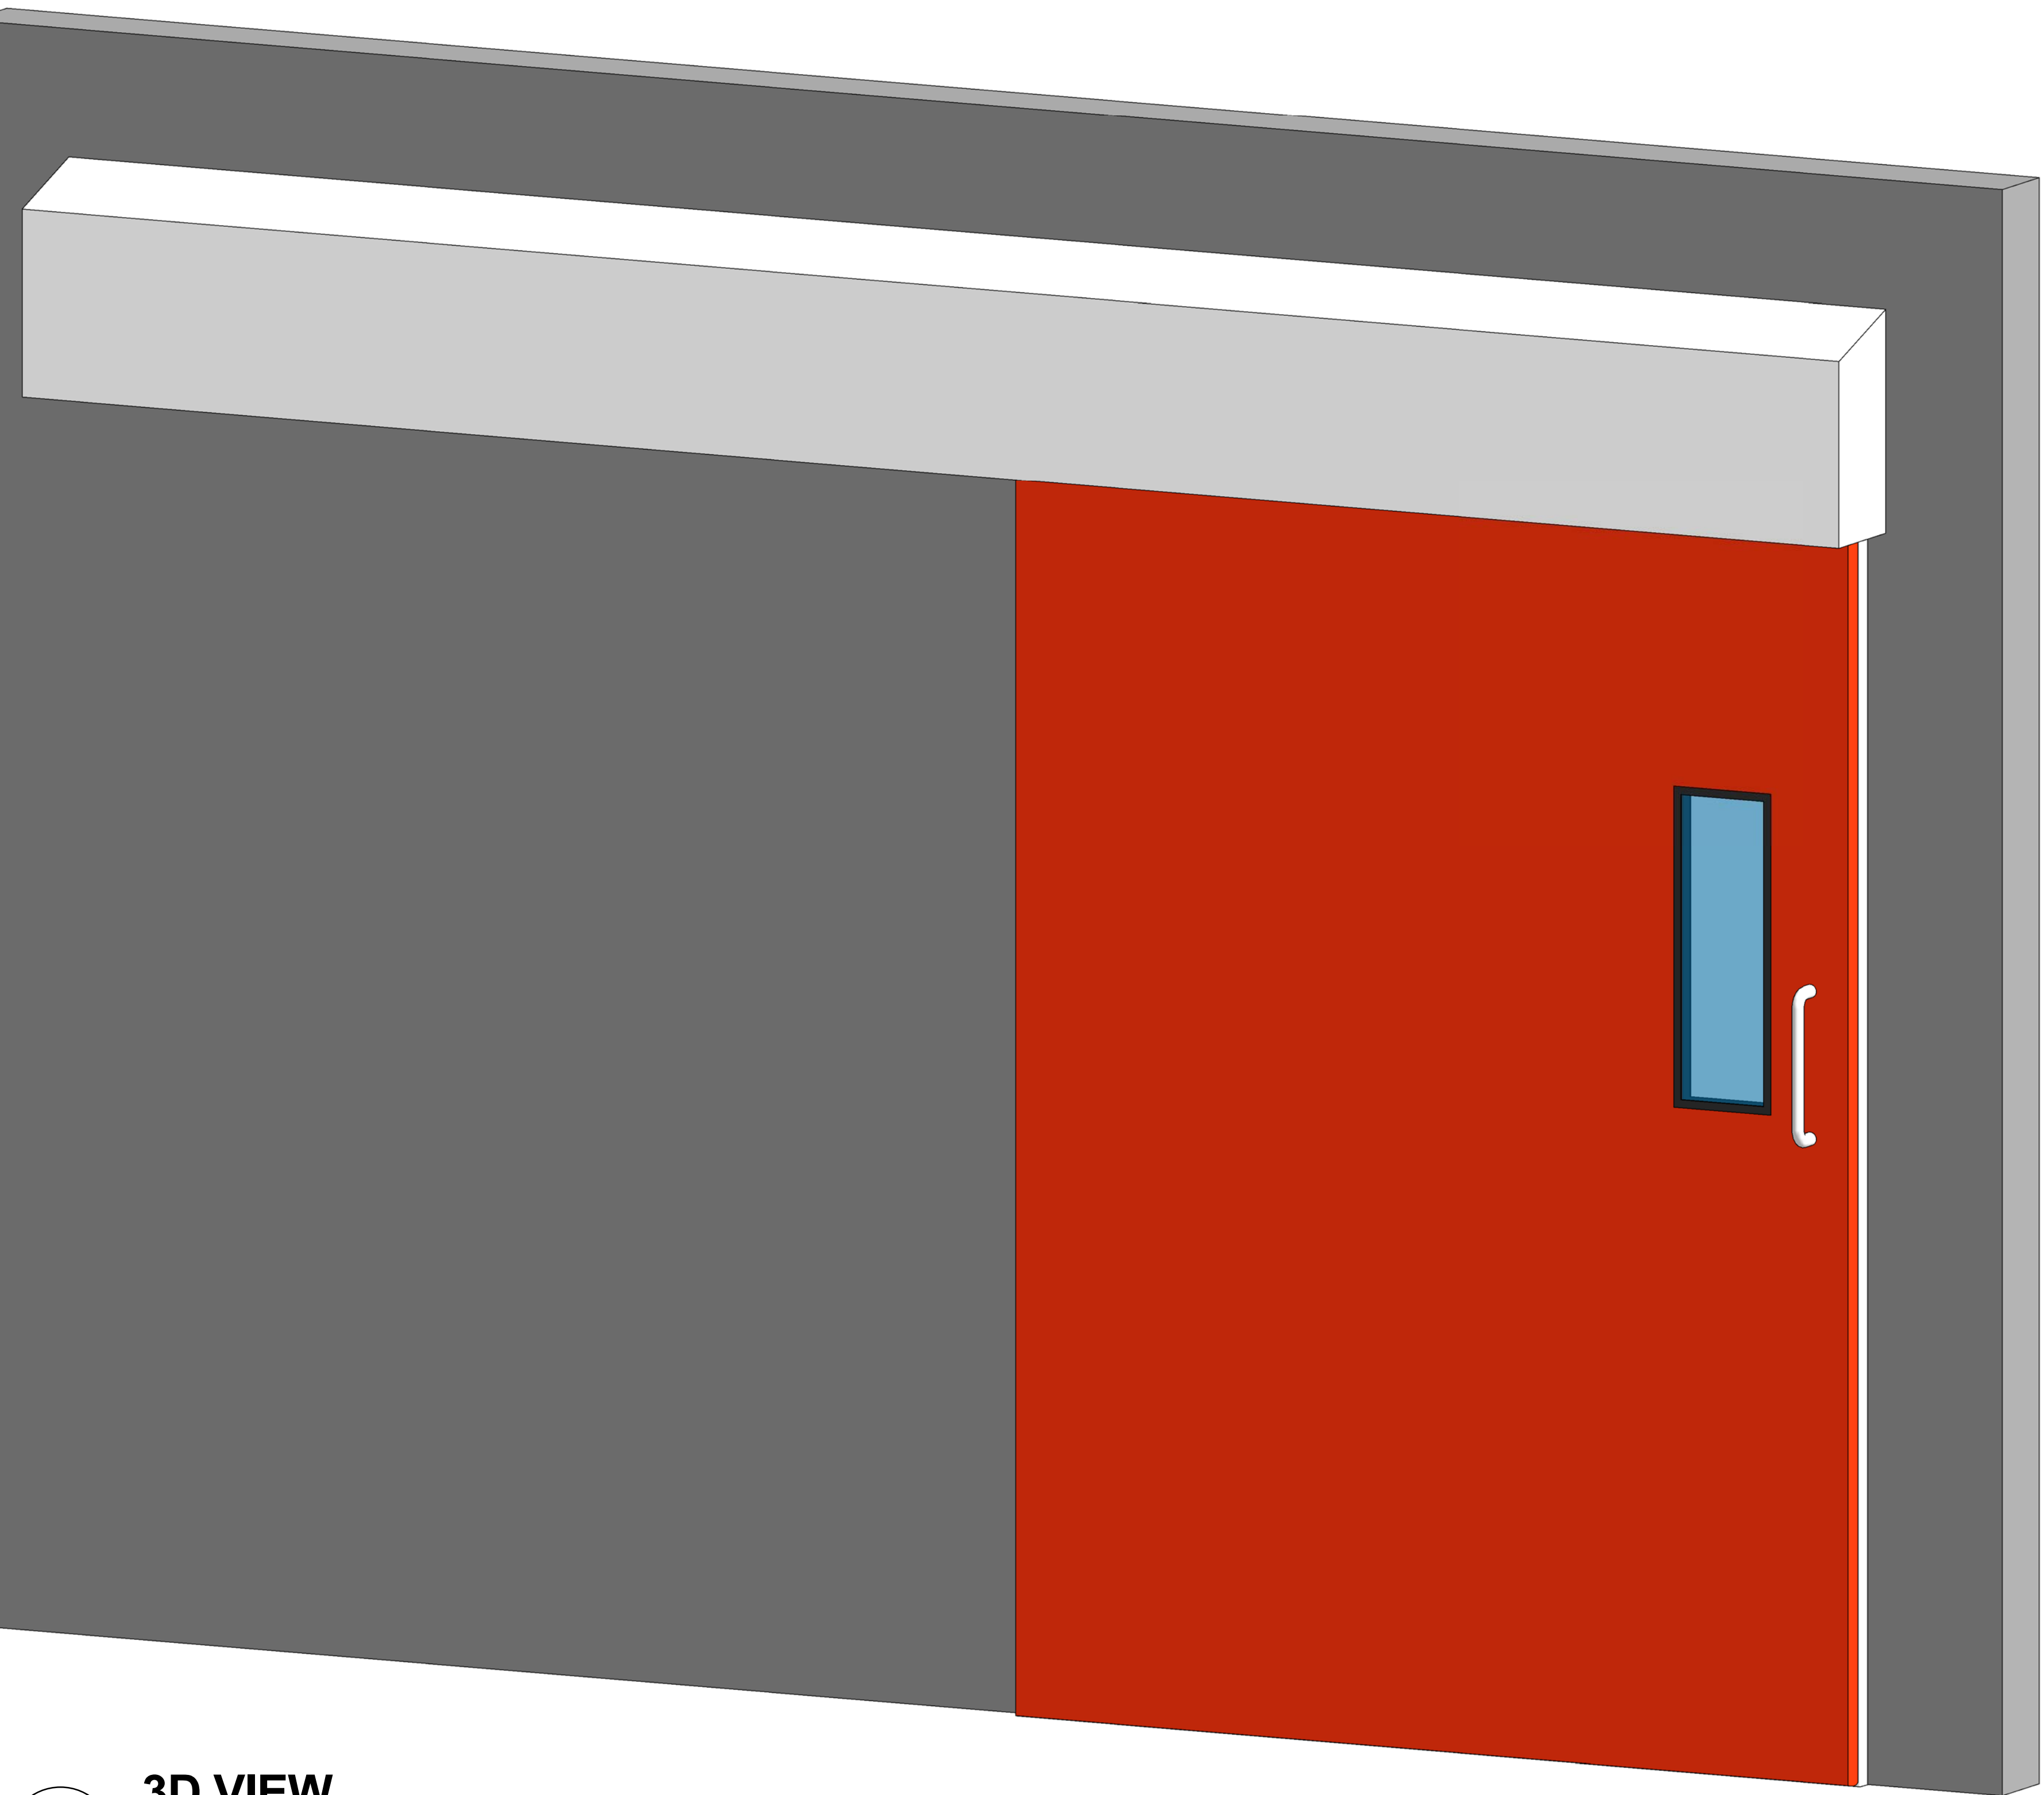

3
-
3D VIEW

OPENING OPTIONS:
SINGLE AND DOUBLE SLIDING OPTIONS AVAILABLE

NOTE:
CONTACT ULTI GROUP FOR ANY CUSTOMISATIONS
AND TO DISCUSS PROJECT SPECIFIC INFORMATION



© UltiGroup LTD, 2016

www.ultigroup.co.nz
sales@ultigroup.co.nz
Phone: 0800 807 753
17 McKee Street, Te Rapa, Hamilton, 3200

GRP Hygienic Sliding Fire Door

180 minute Single

No.	Description	Date

PLAN VIEW, ELEVATION AND 3D VIEW	
Project Number	-
Date	06.02.2016
Drawn By	J.ENRIQUEZ
GRPFIREFIRE180-SSLIDING-001	
Scale	As indicated