




1 FLOOR PLAN VIEW
SCALE: 1:20 MTS.

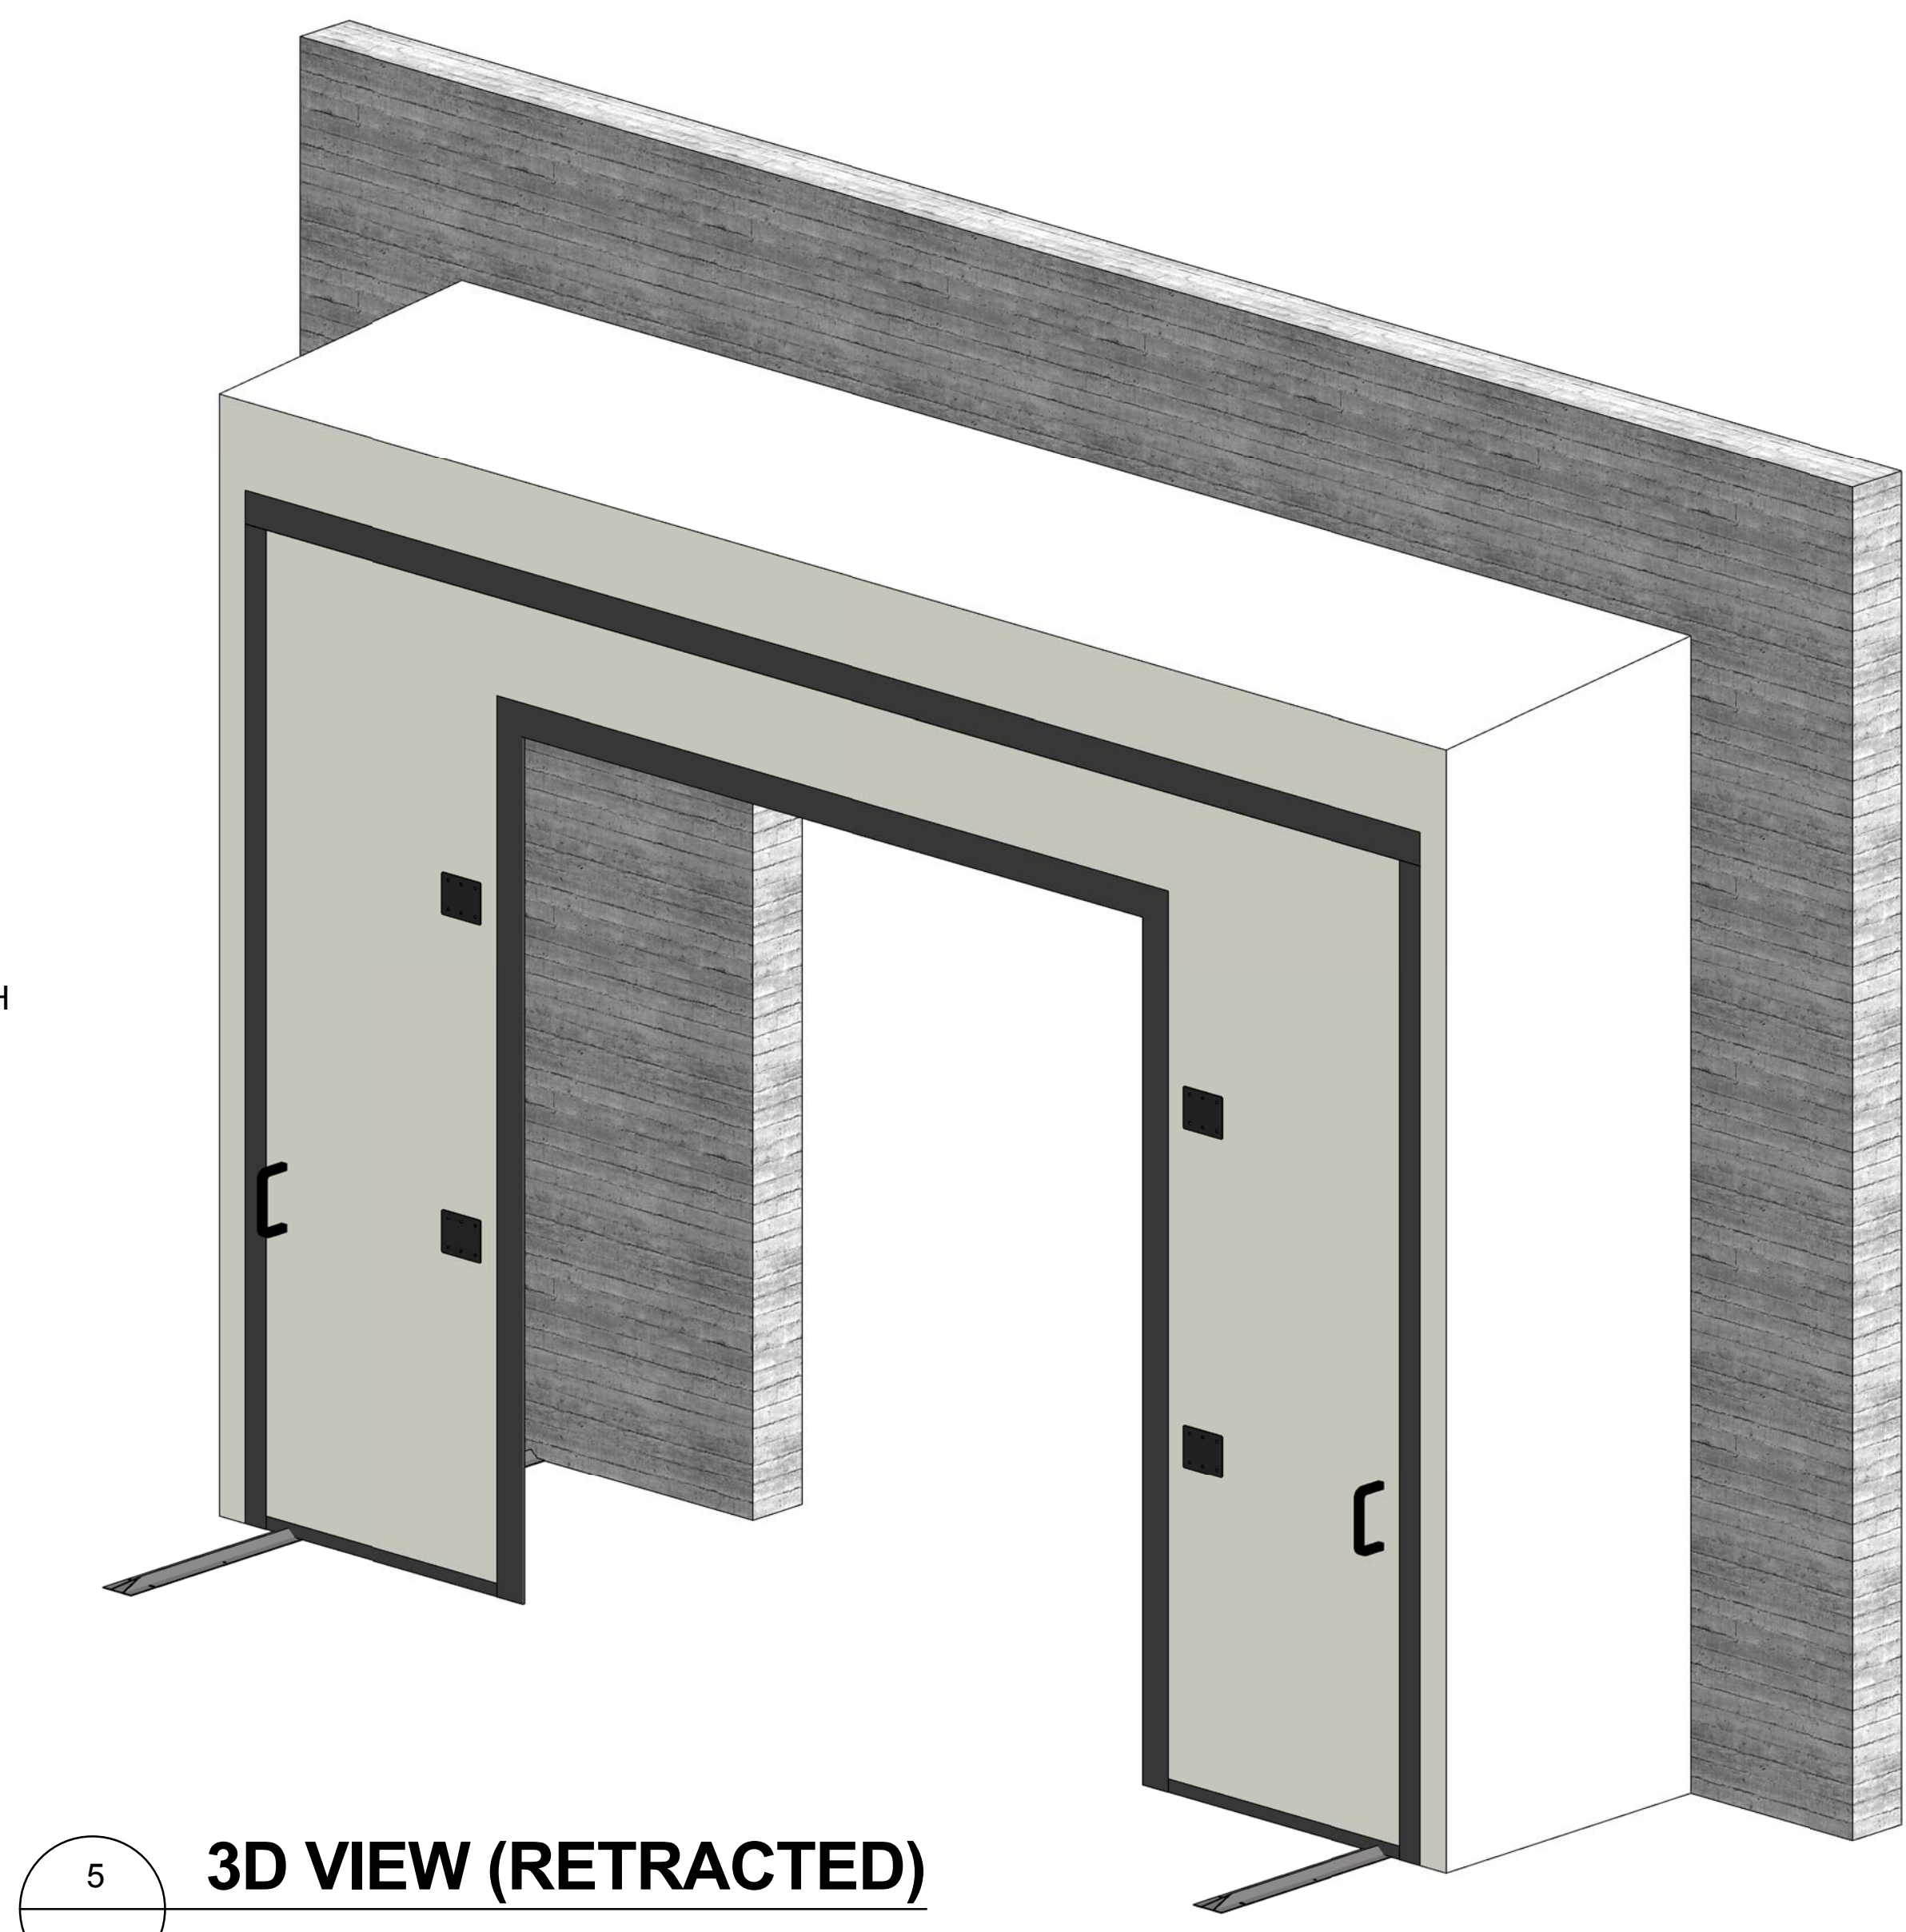


5 3D VIEW (RETRACTED)
SCALE: N.T.S.

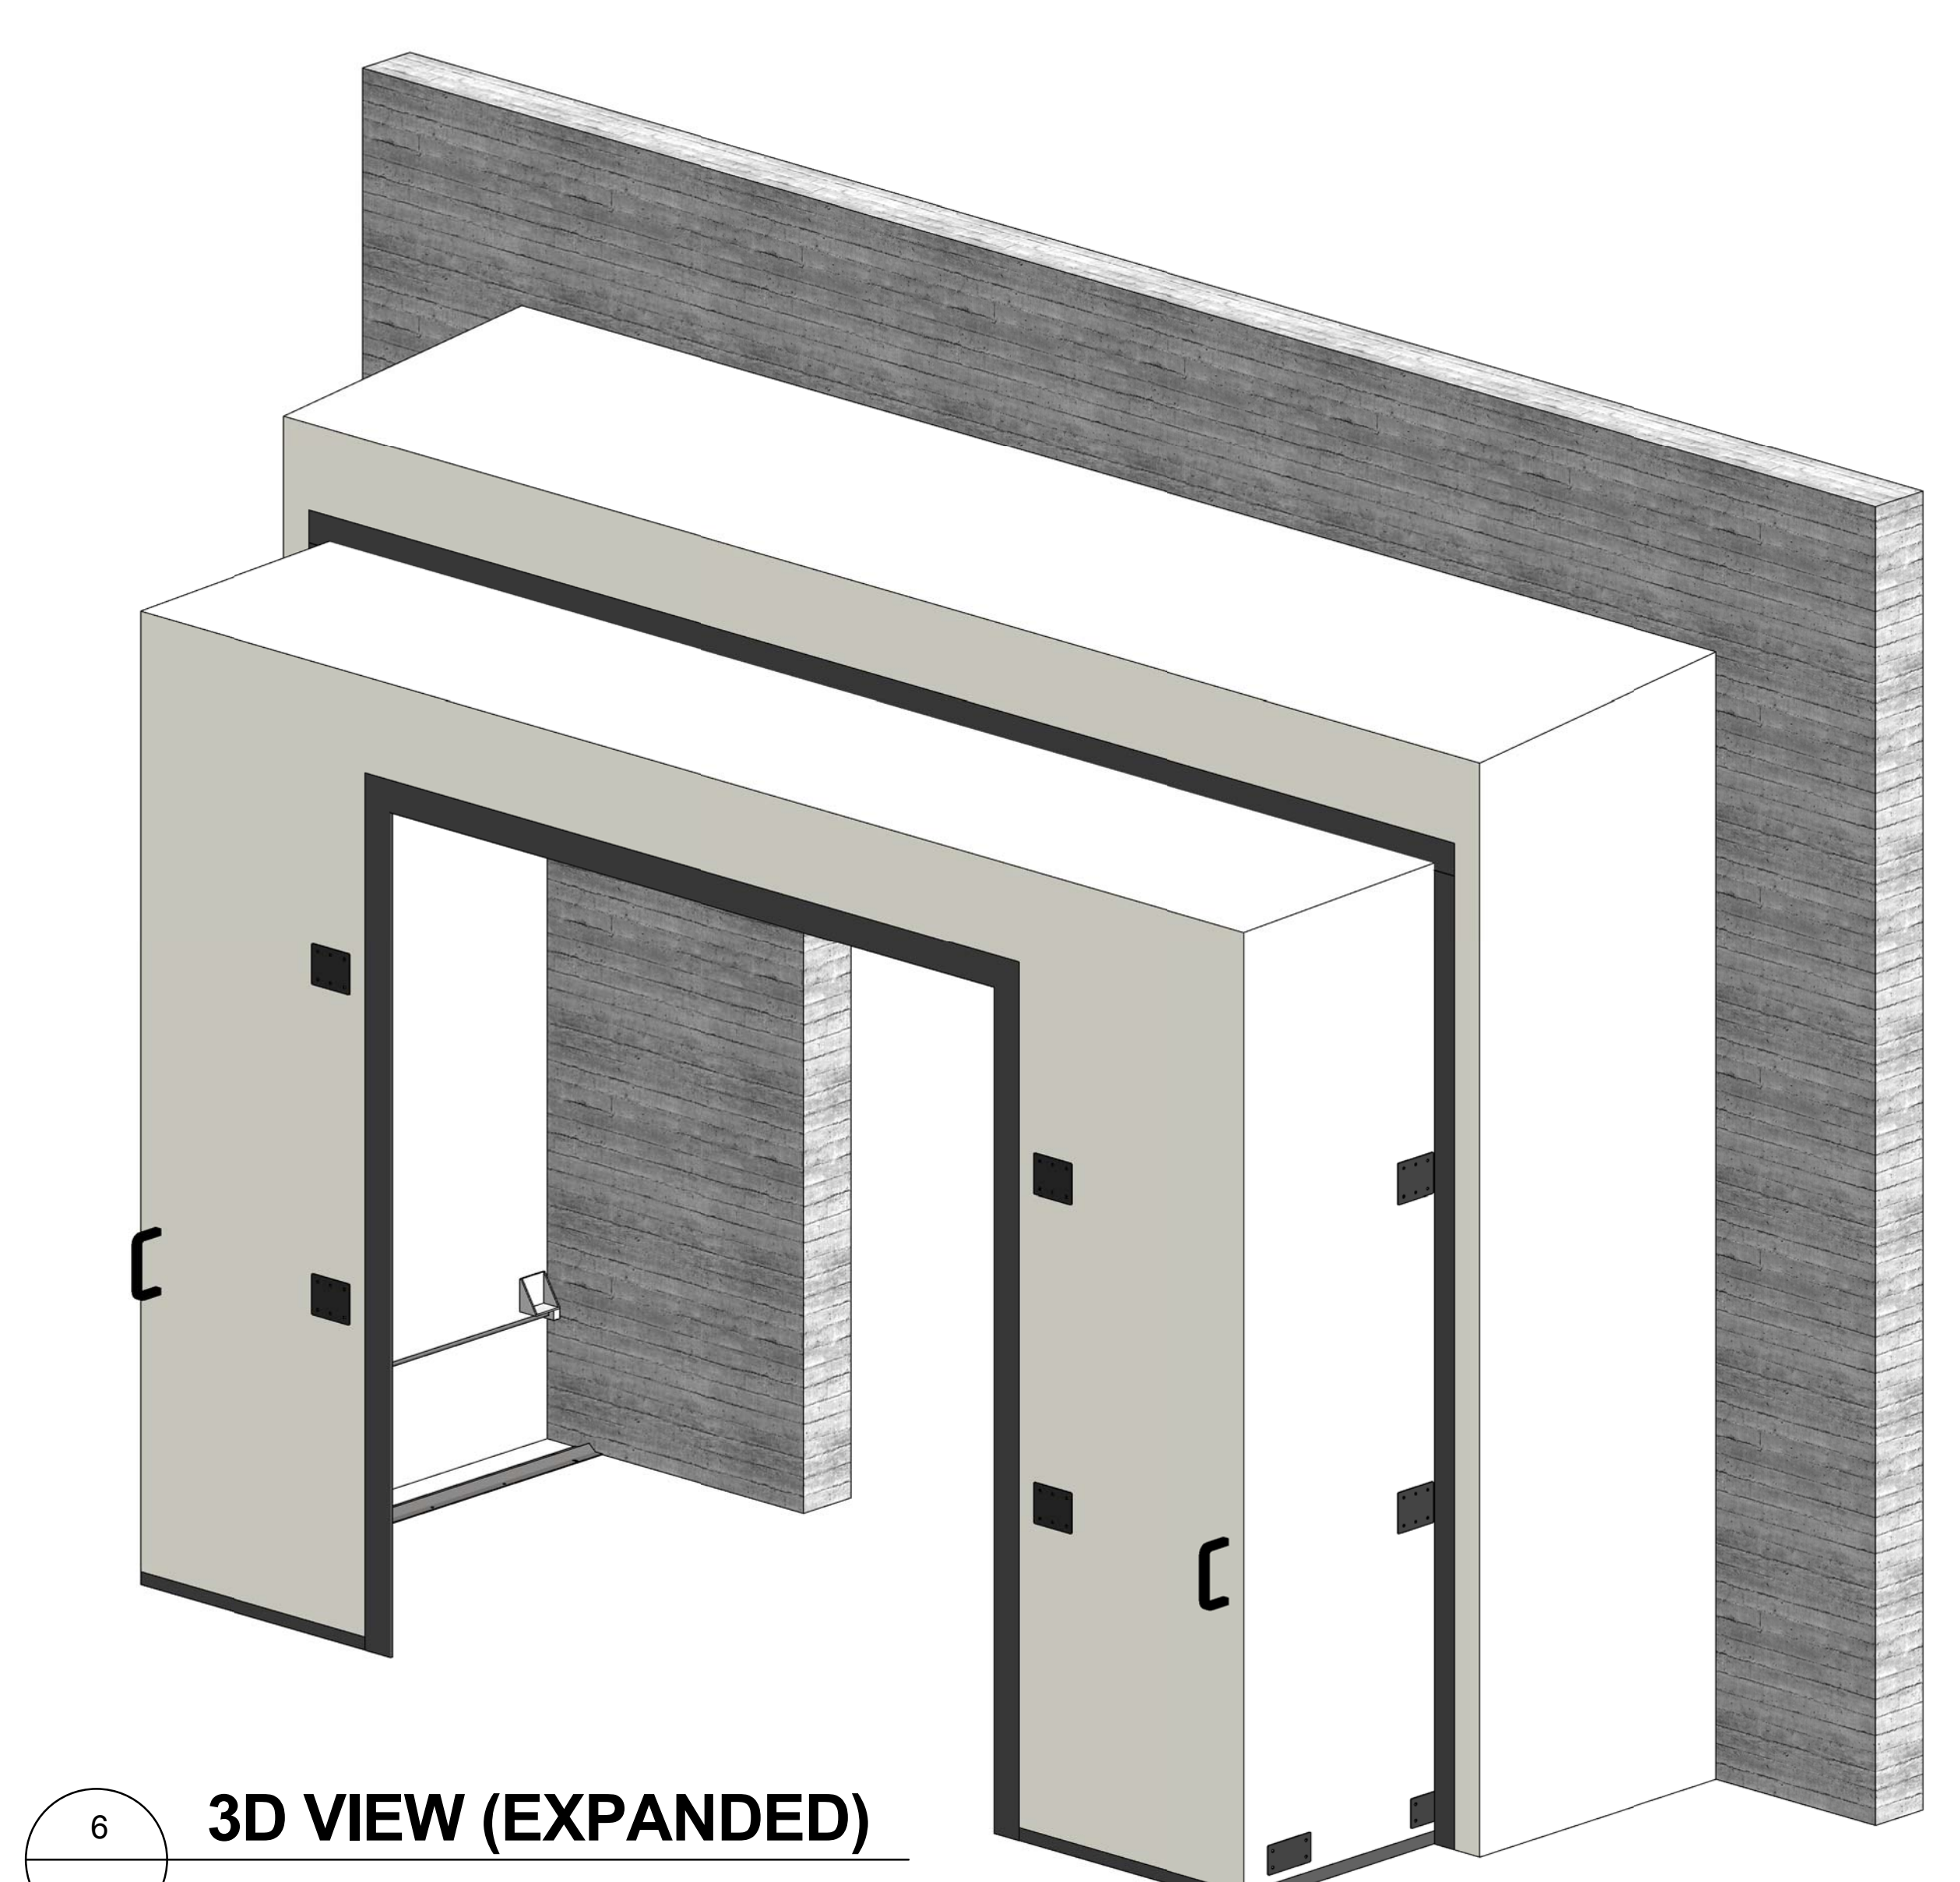


6 3D VIEW (EXPANDED)
SCALE: N.T.S.

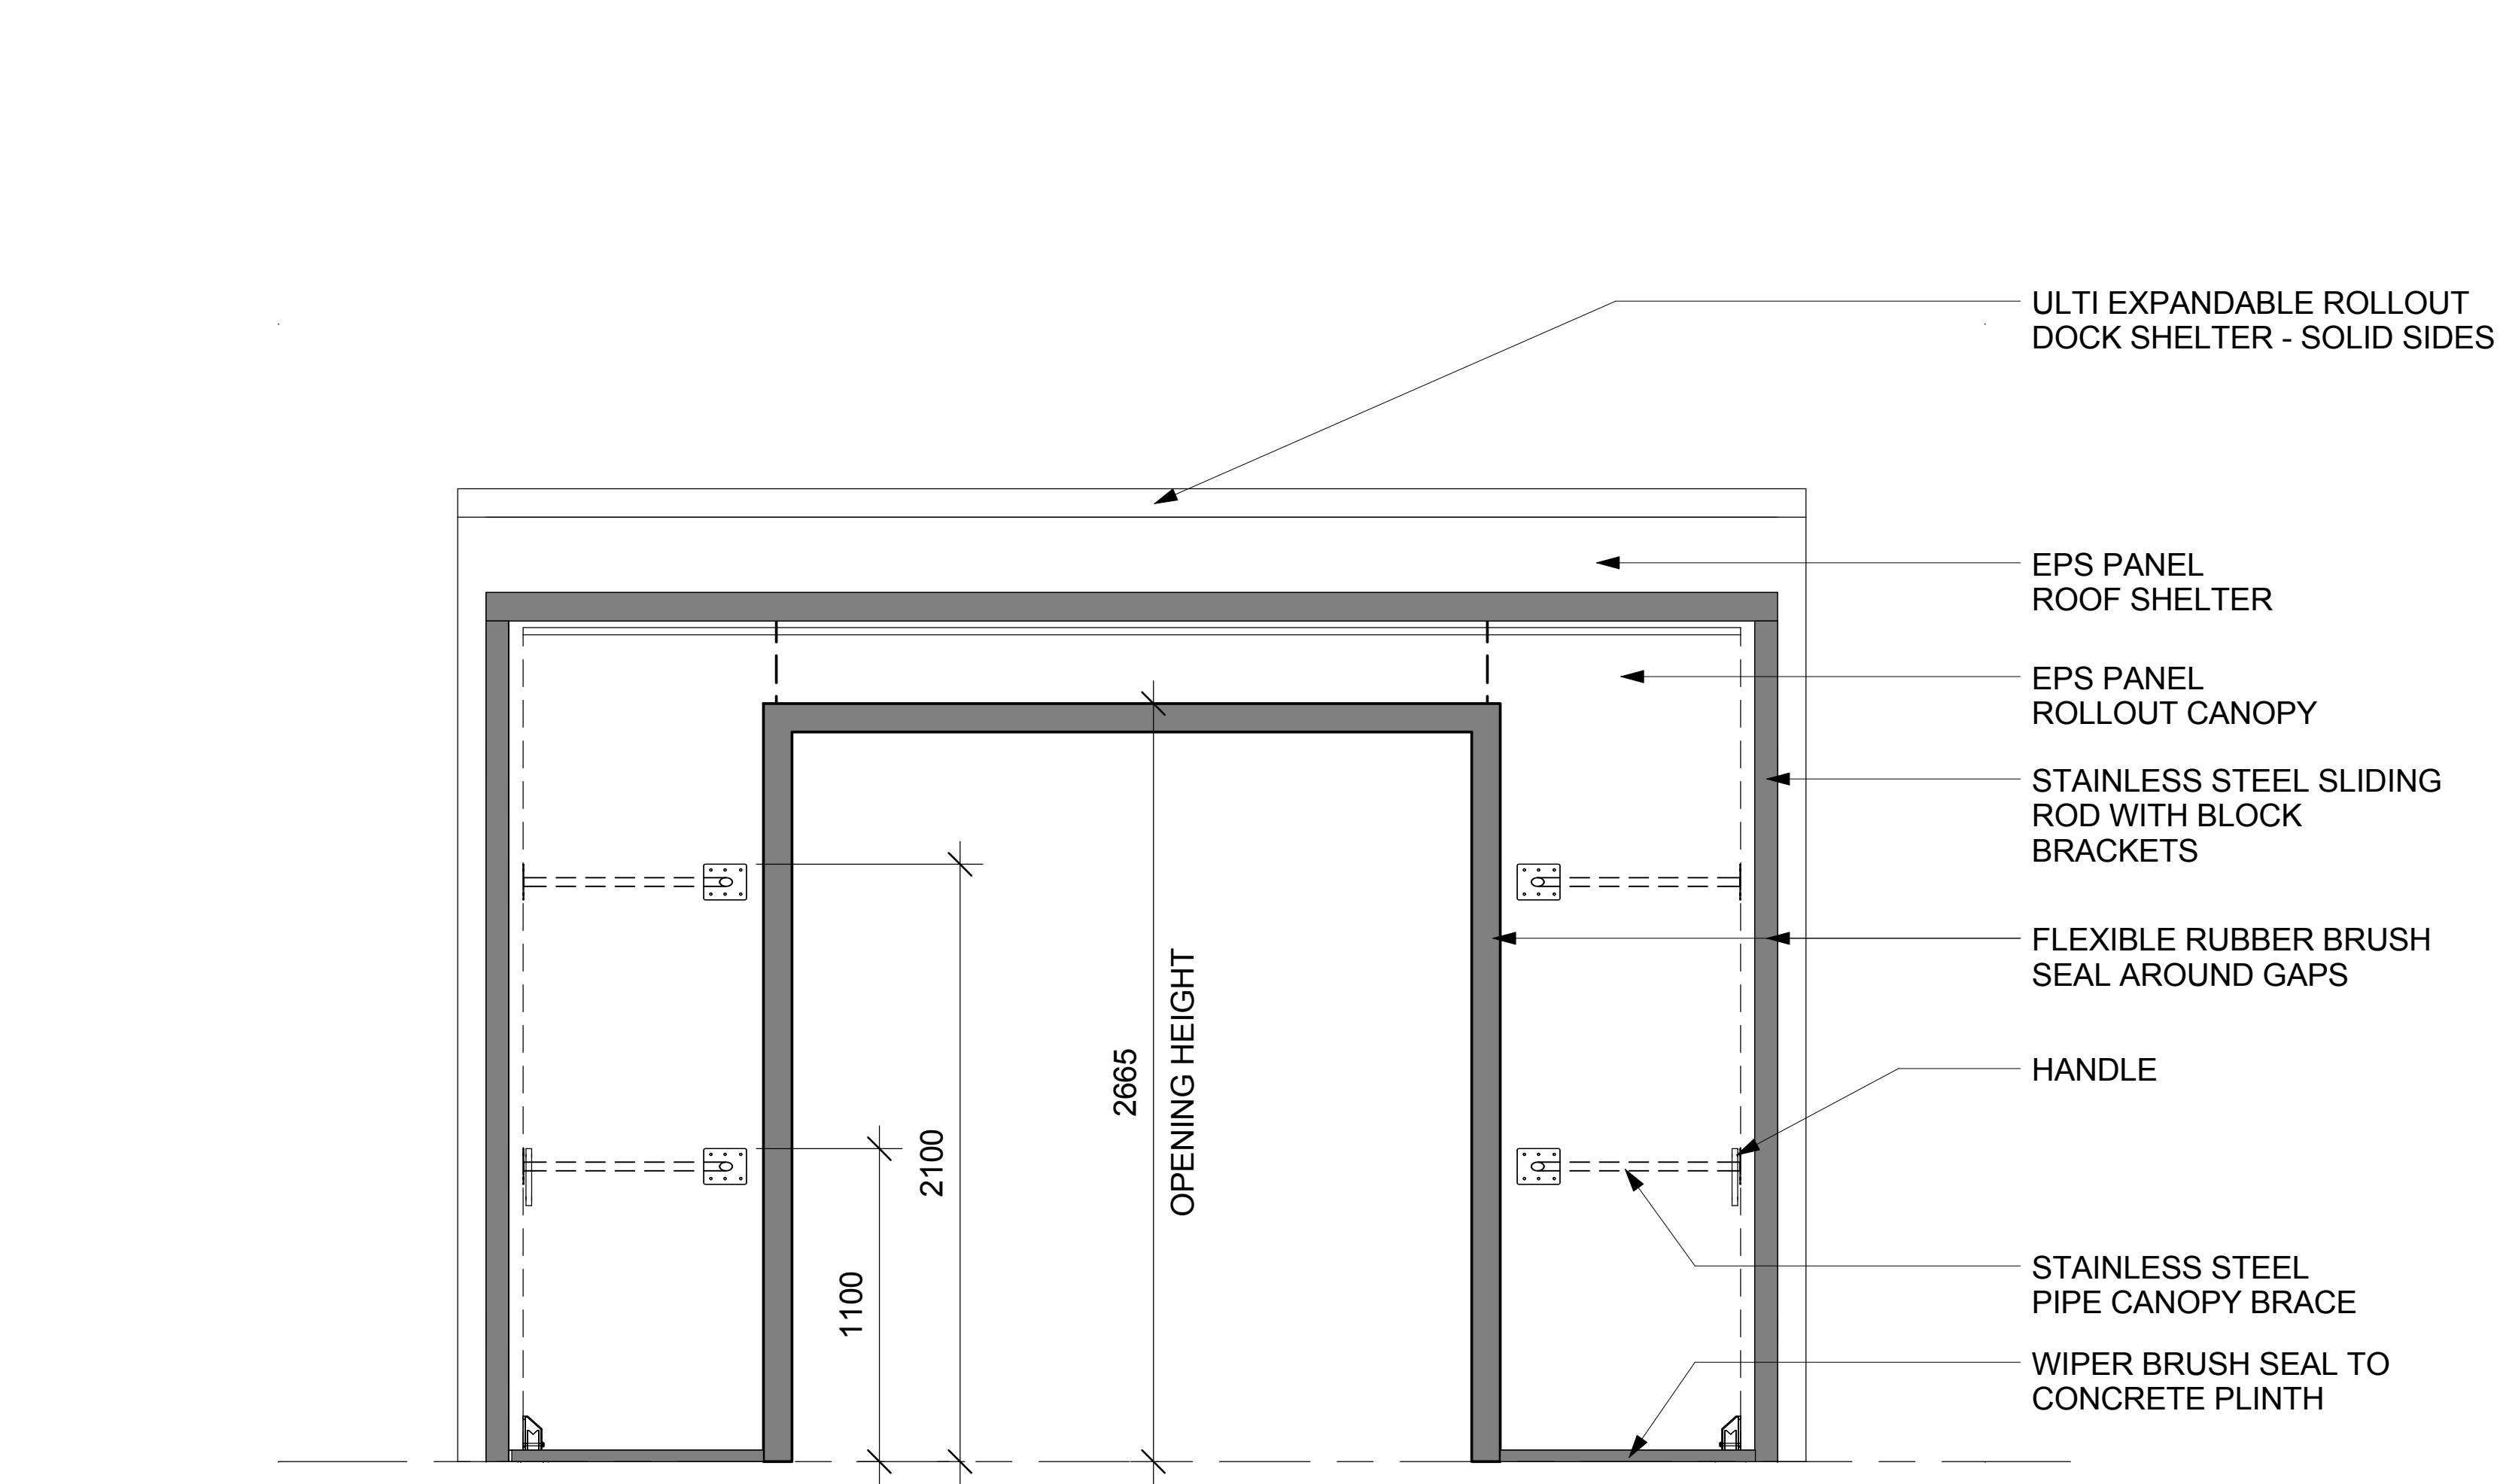


2 FRONT ELEVATION VIEW
SCALE: 1:20 MTS.

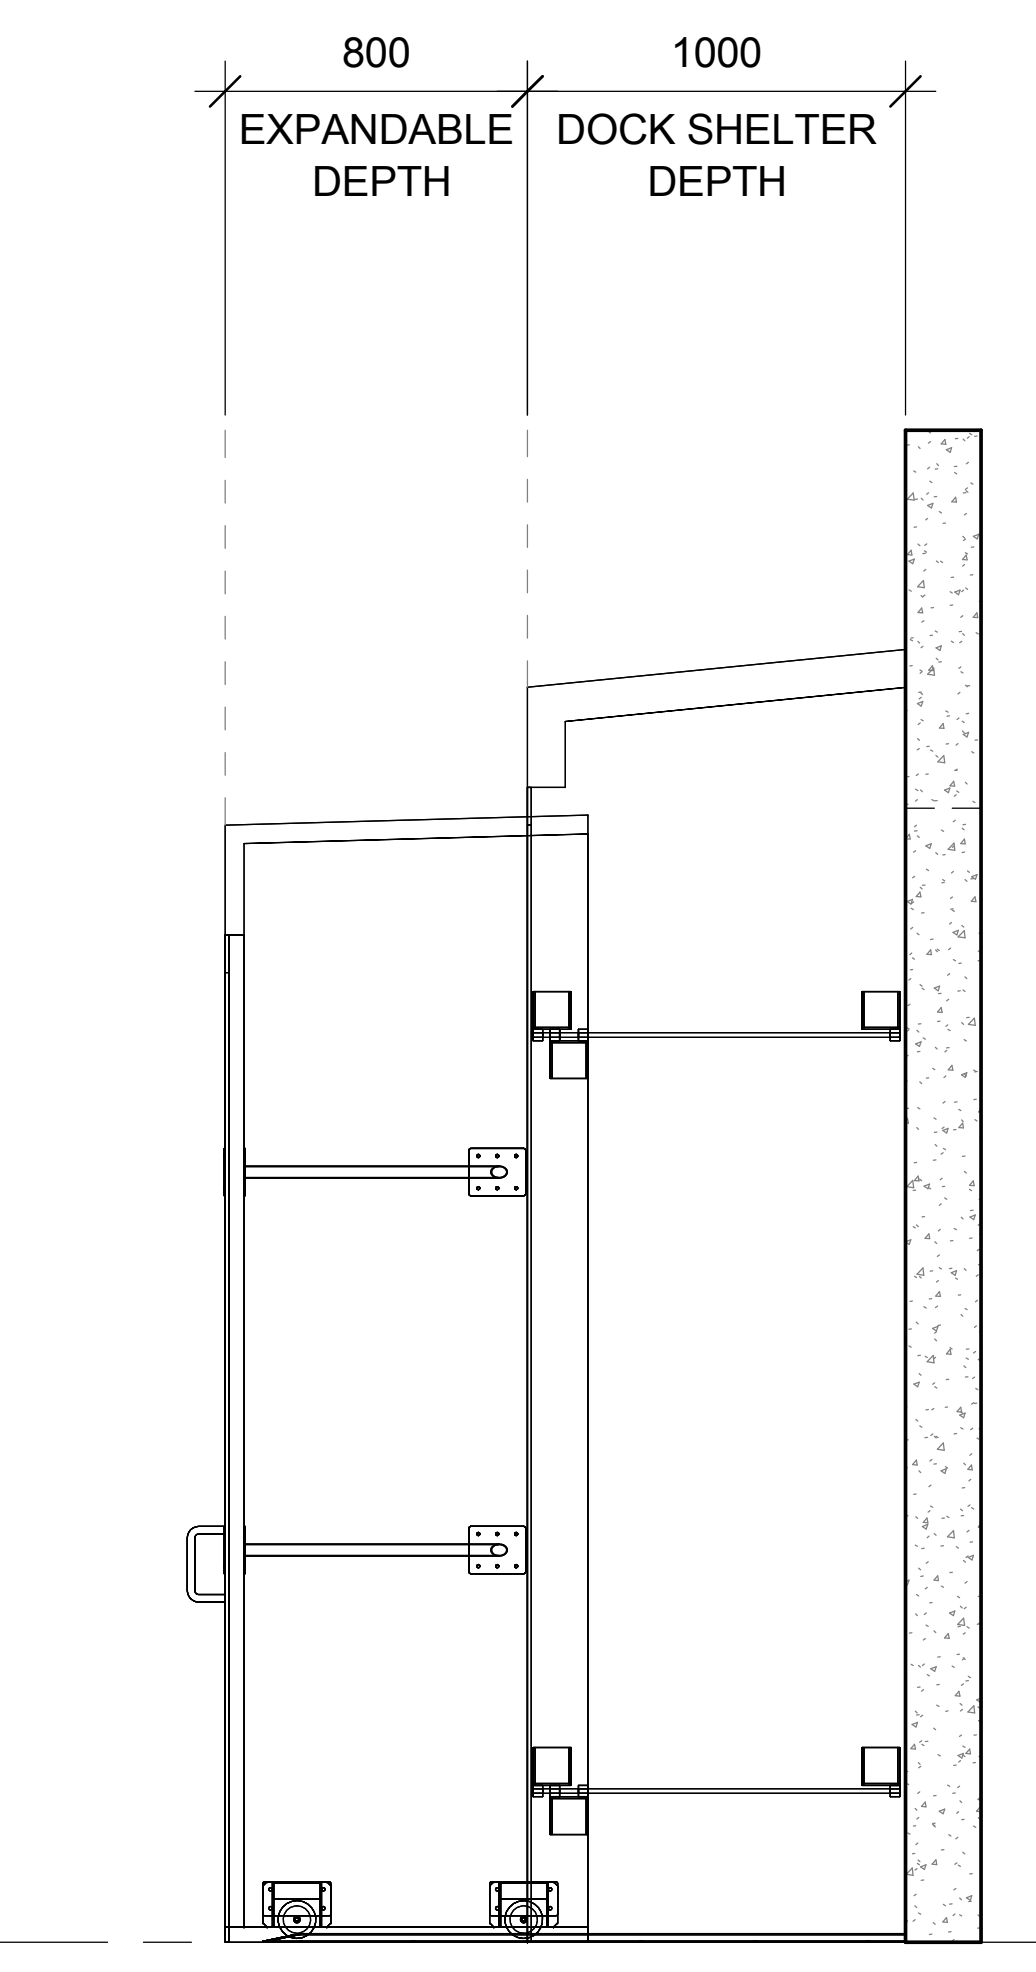

3 SIDE ELEVATION VIEW (EXPANDED)
SCALE: 1:20 MTS.

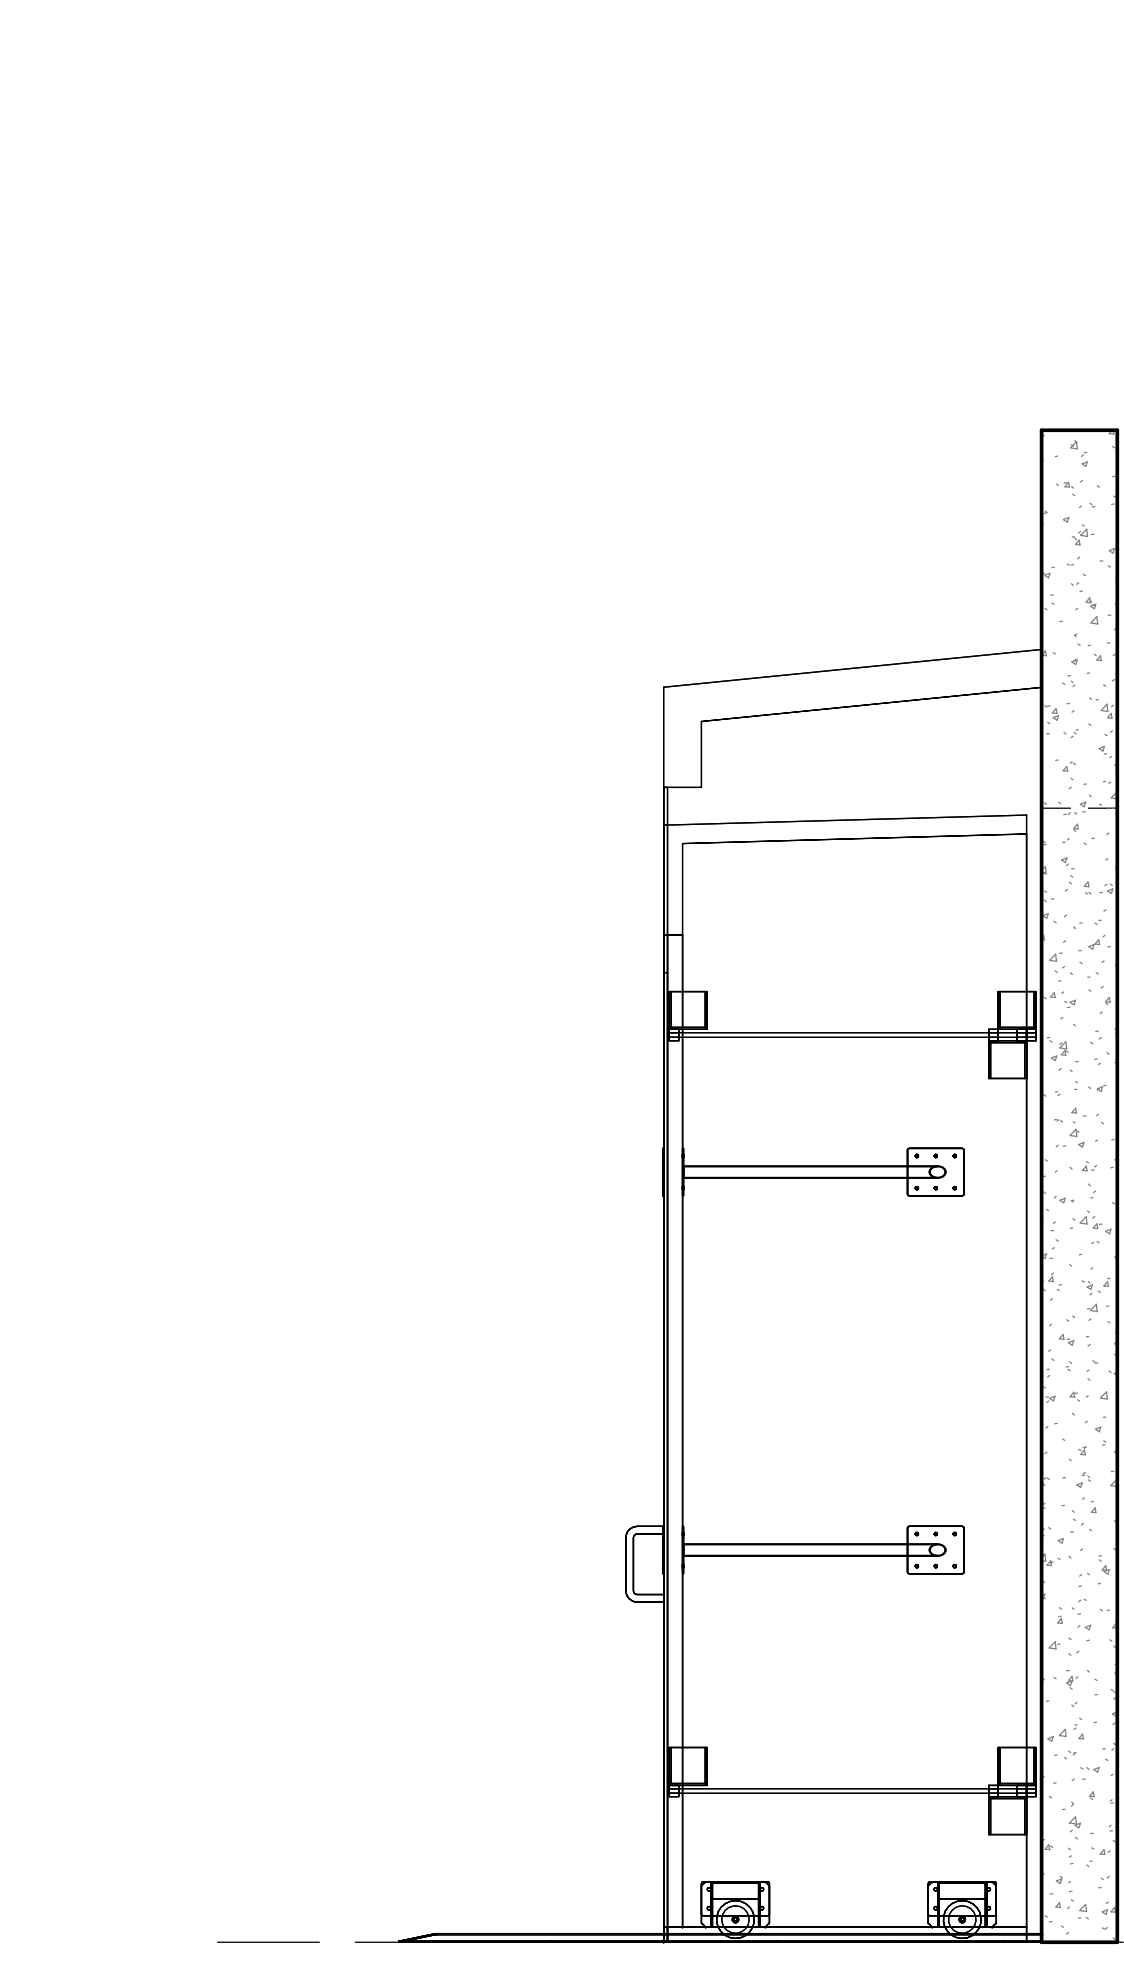

4 SIDE ELEVATION VIEW (RETRACTED)
SCALE: 1:20 MTS.

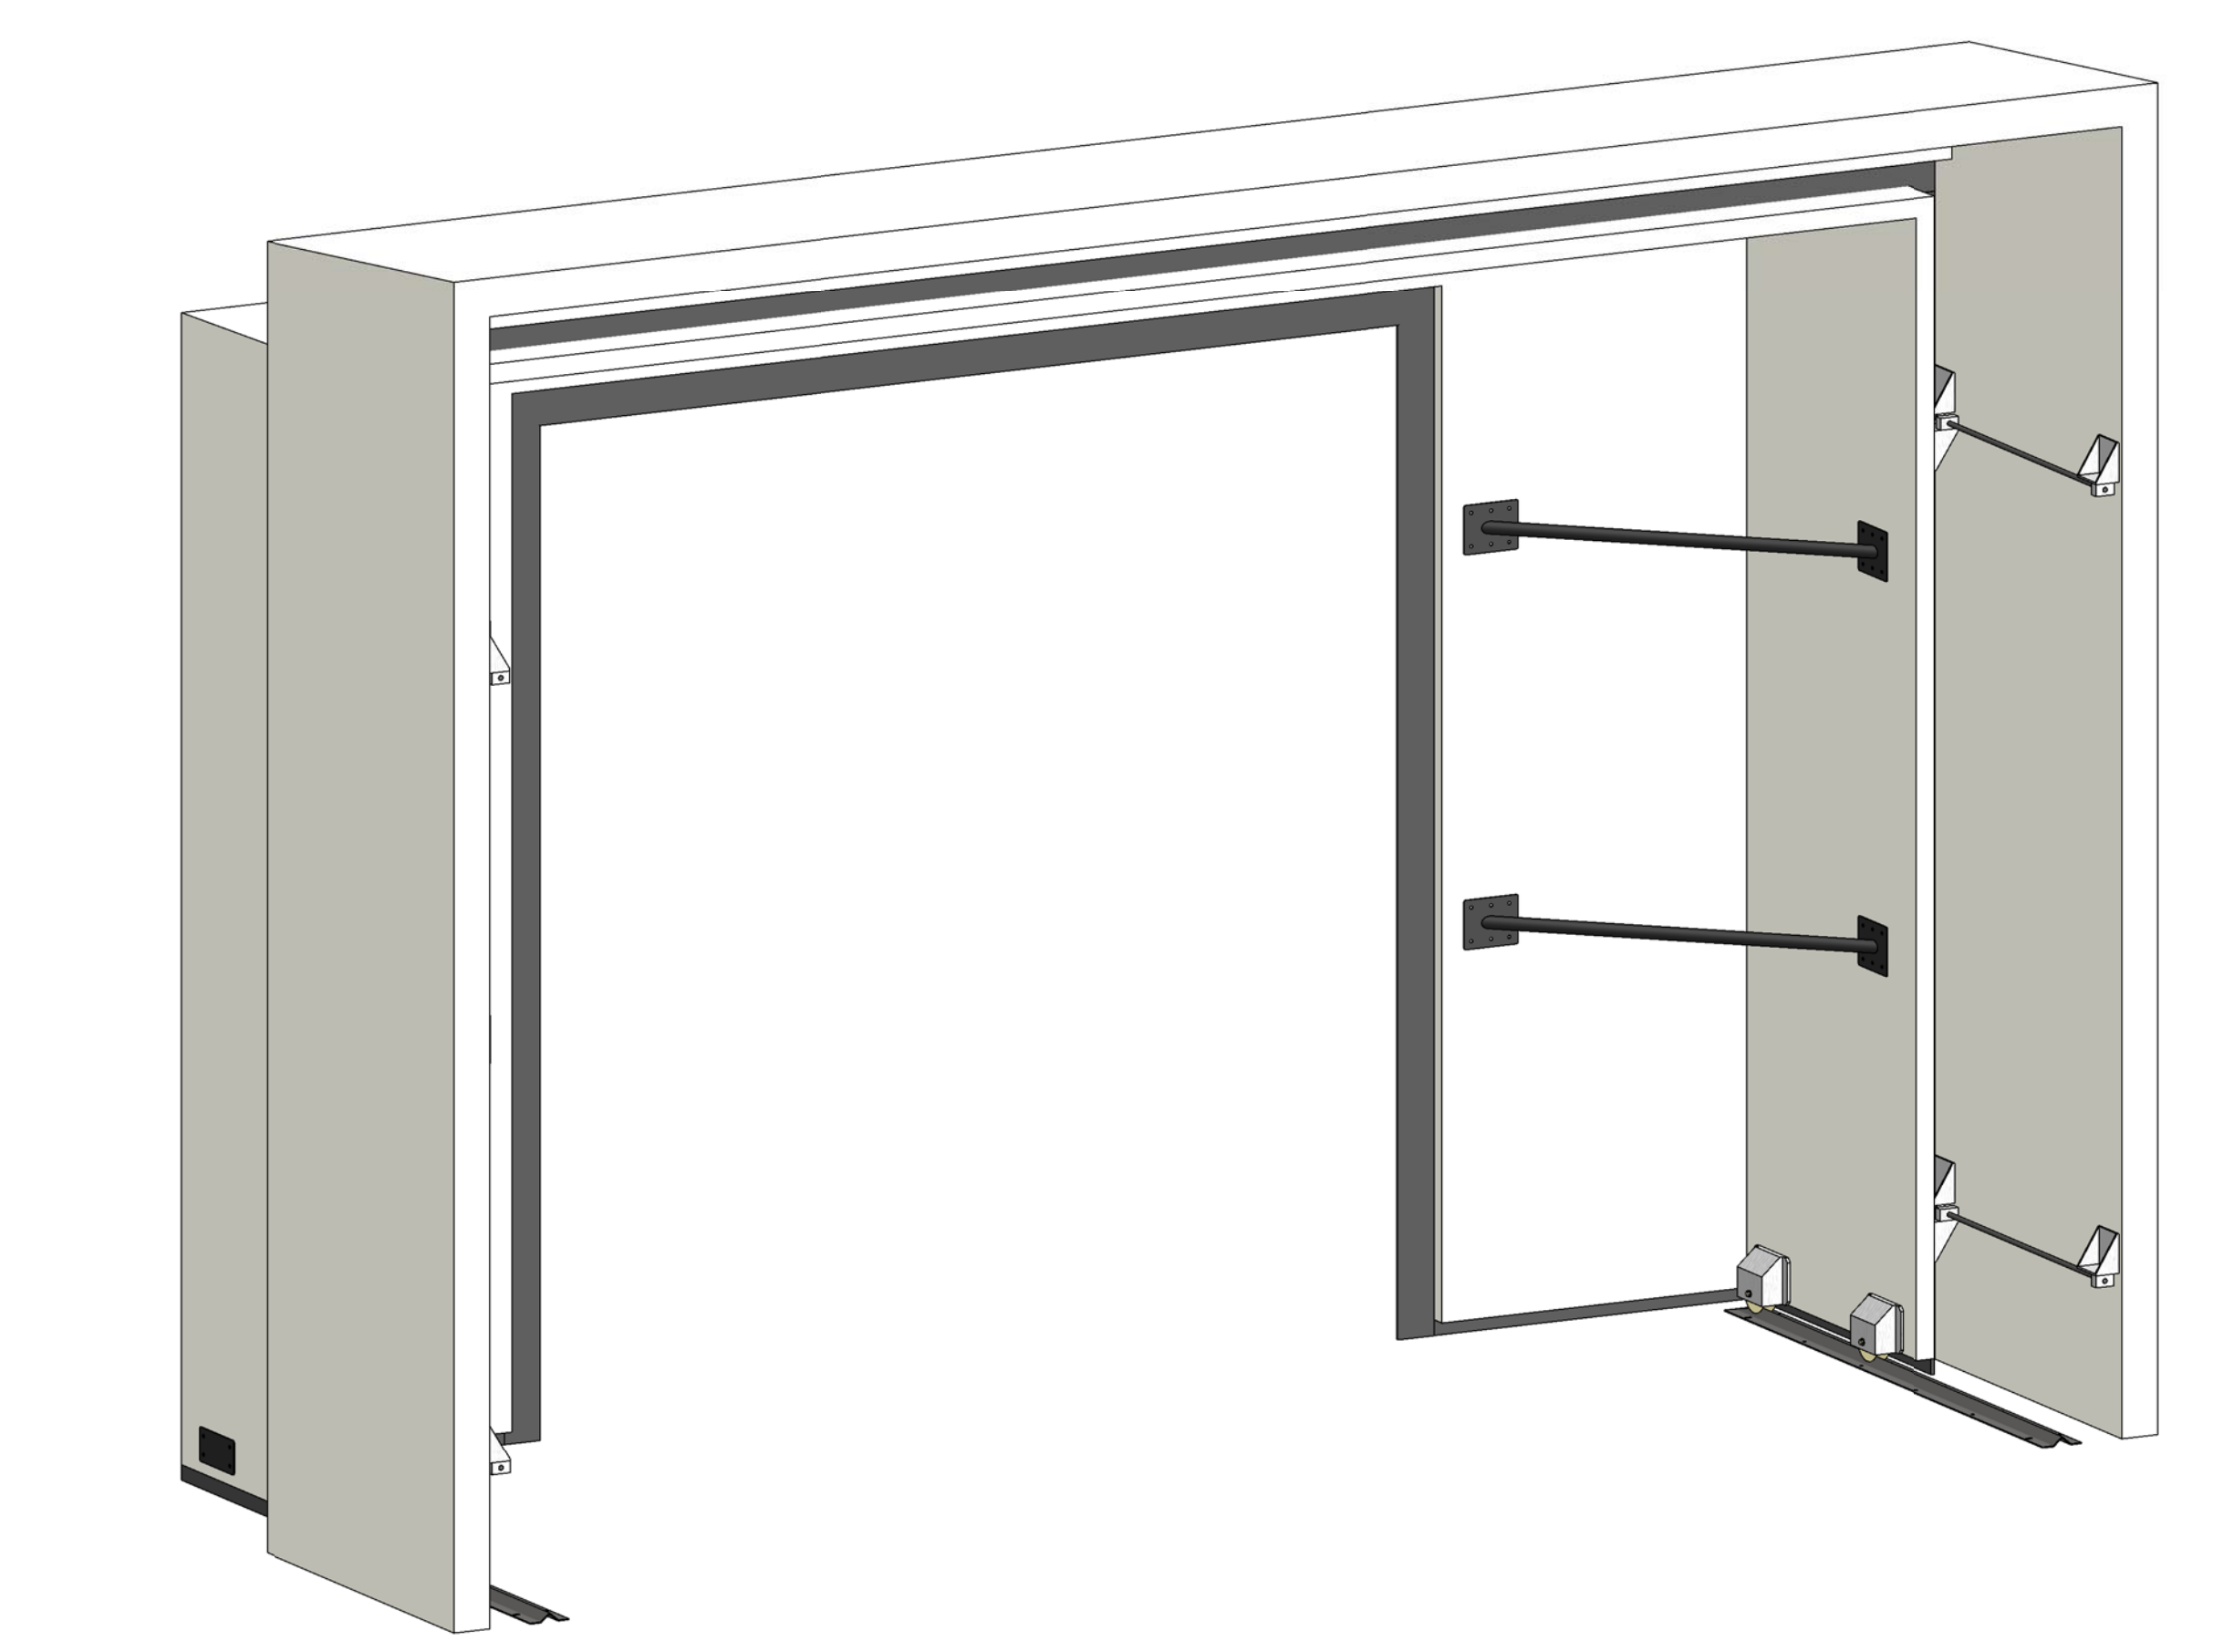

7 3D VIEW (INTERIOR)
SCALE: N.T.S.

NOTE: CONTACT ULTI GROUP FOR ANY CUSTOMISATIONS AND TO DISCUSS PROJECT SPECIFIC INFORMATION



© UltiGroup LTD, 2016

www.ultigroup.co.nz
sales@ultigroup.co.nz
Phone: 0800 807 753
17 McKee Street, Te Rapa, Hamilton, 3200

Ulti Expandable Rollout Dock Shelter - Solid Sides

Standard Shipping Containers - 800mm Travel

No.	Description	Date

PLAN VIEW, ELEVATION AND 3D VIEW	
Project Number	-
Date	09.01.2016
Drawn By	J.ENRIQUEZ
EXPANDSHELTER-SOLID-001	
Scale	As indicated