



NOTE:
ORDER DOORS BY FINISH
TRIMMED OPENING DIMENSIONS
(BETWEEN JAMB)

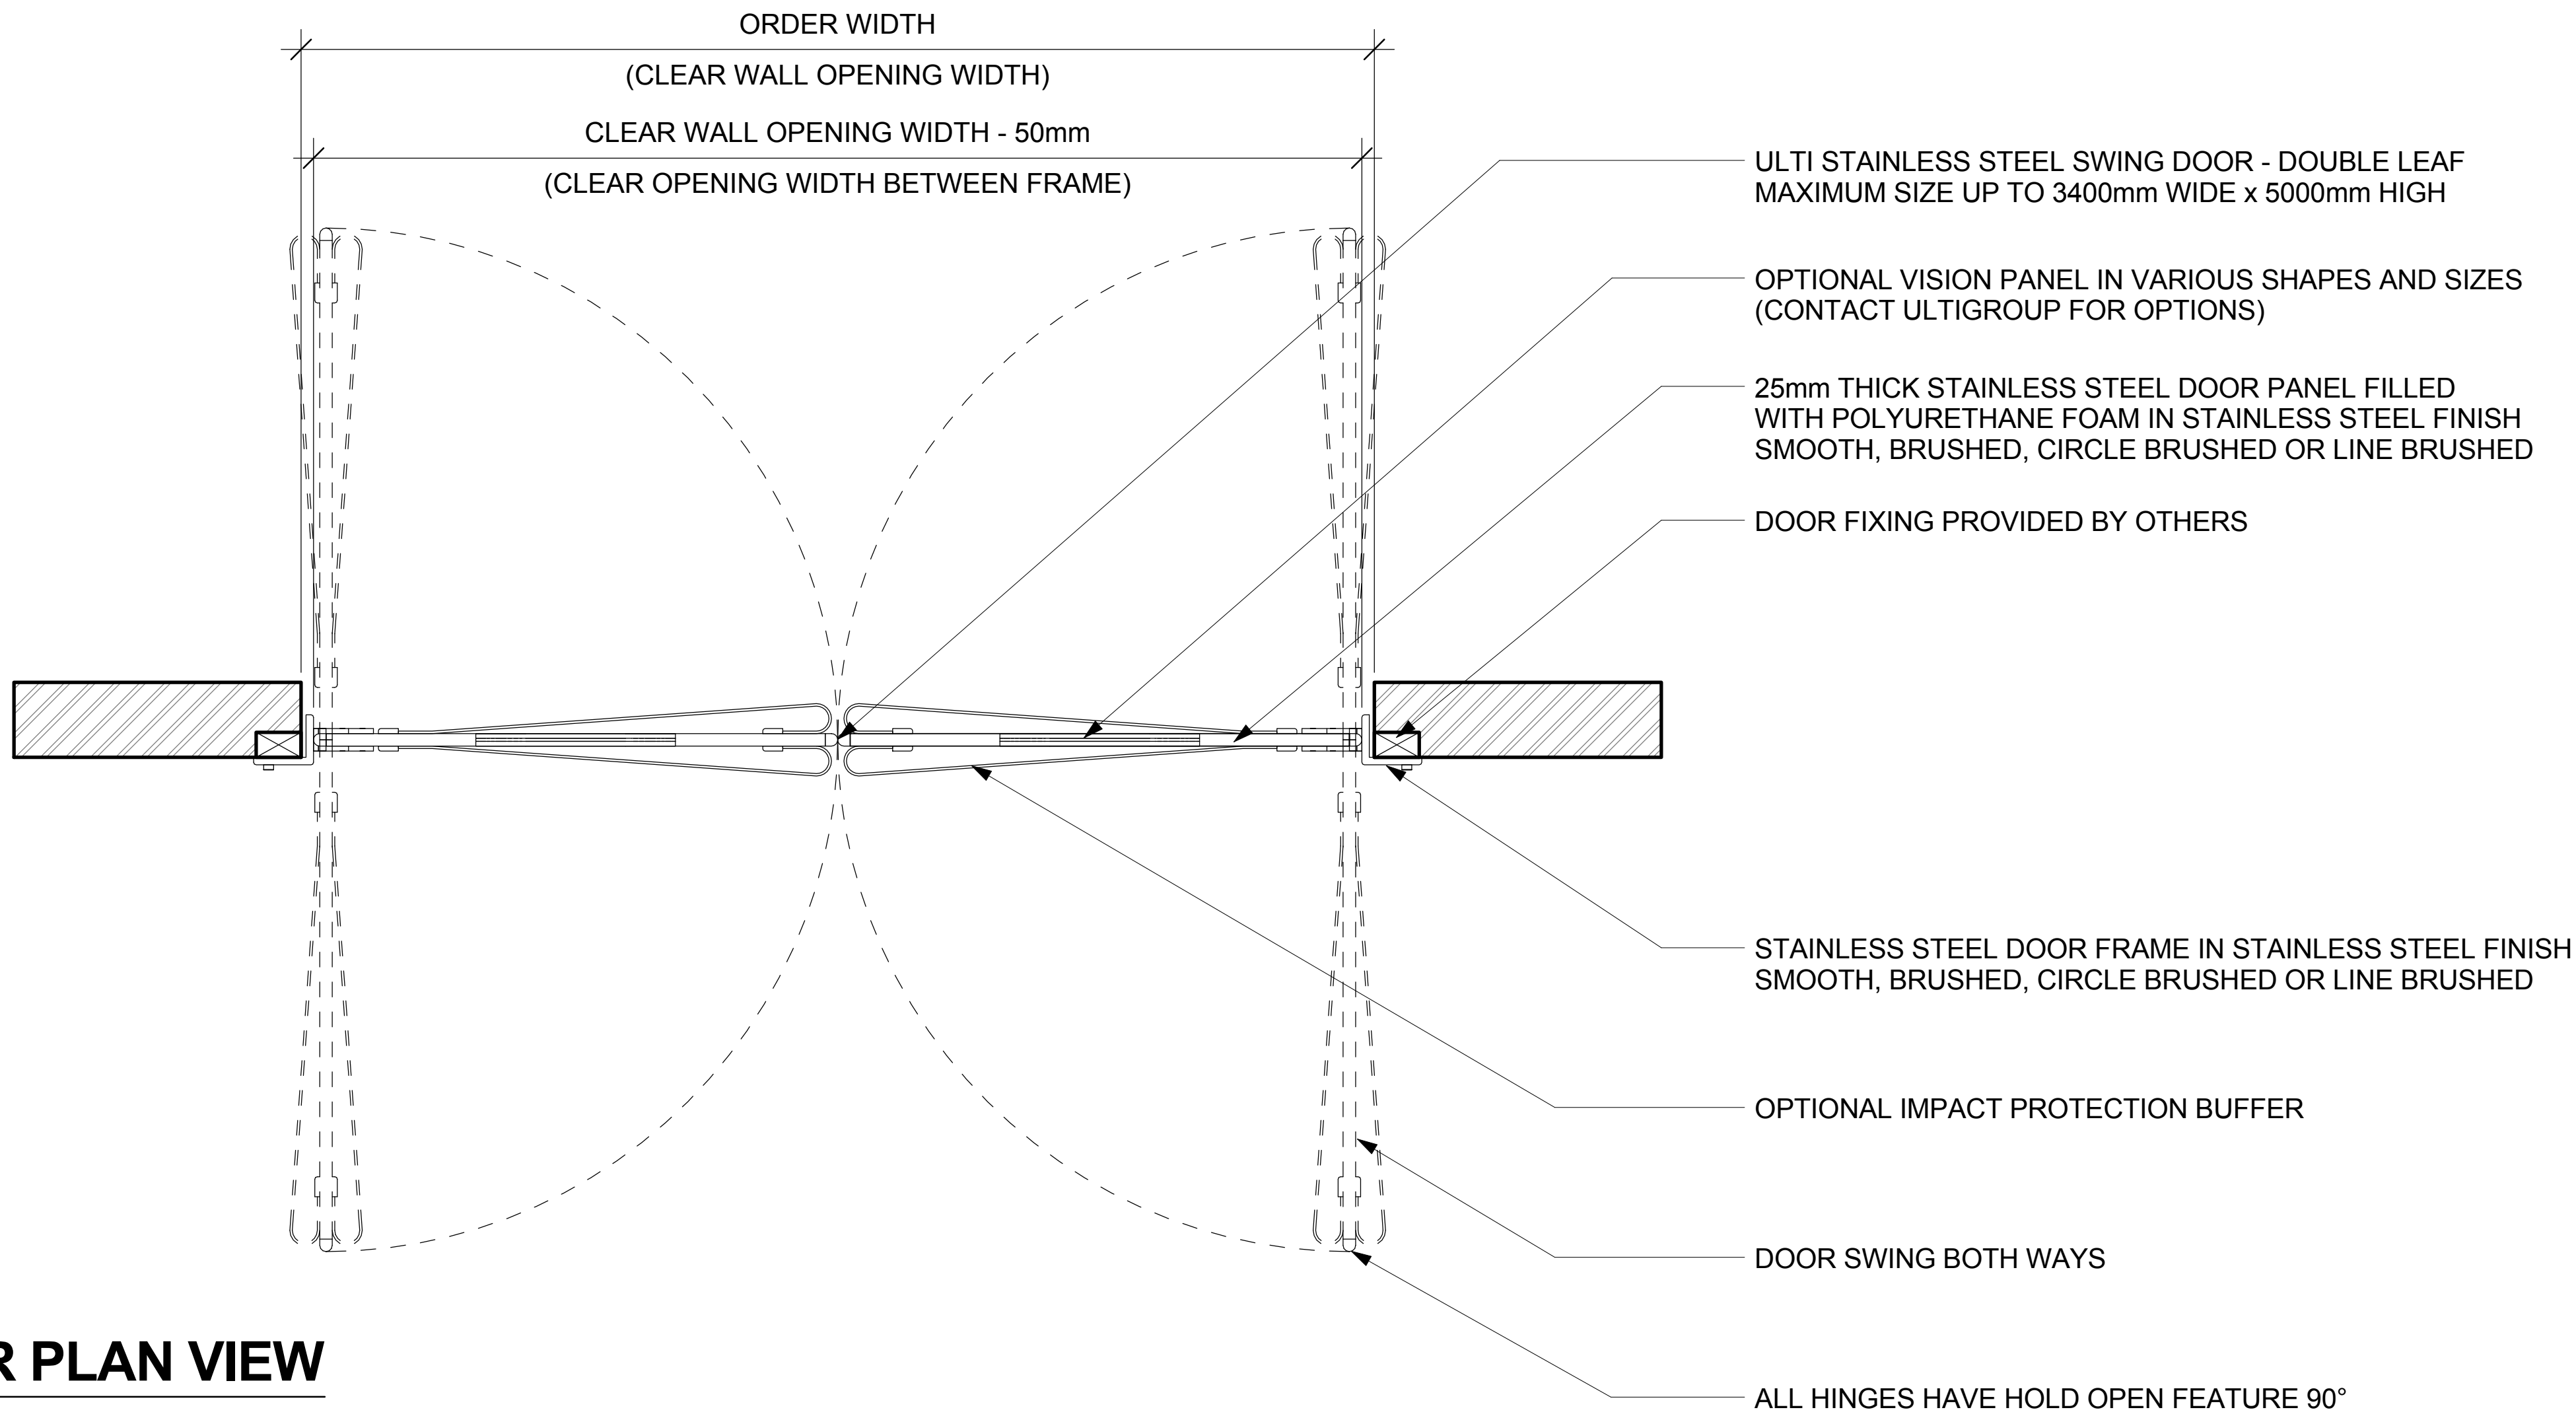


1 FLOOR PLAN VIEW

SCALE: 1:10 MTS.

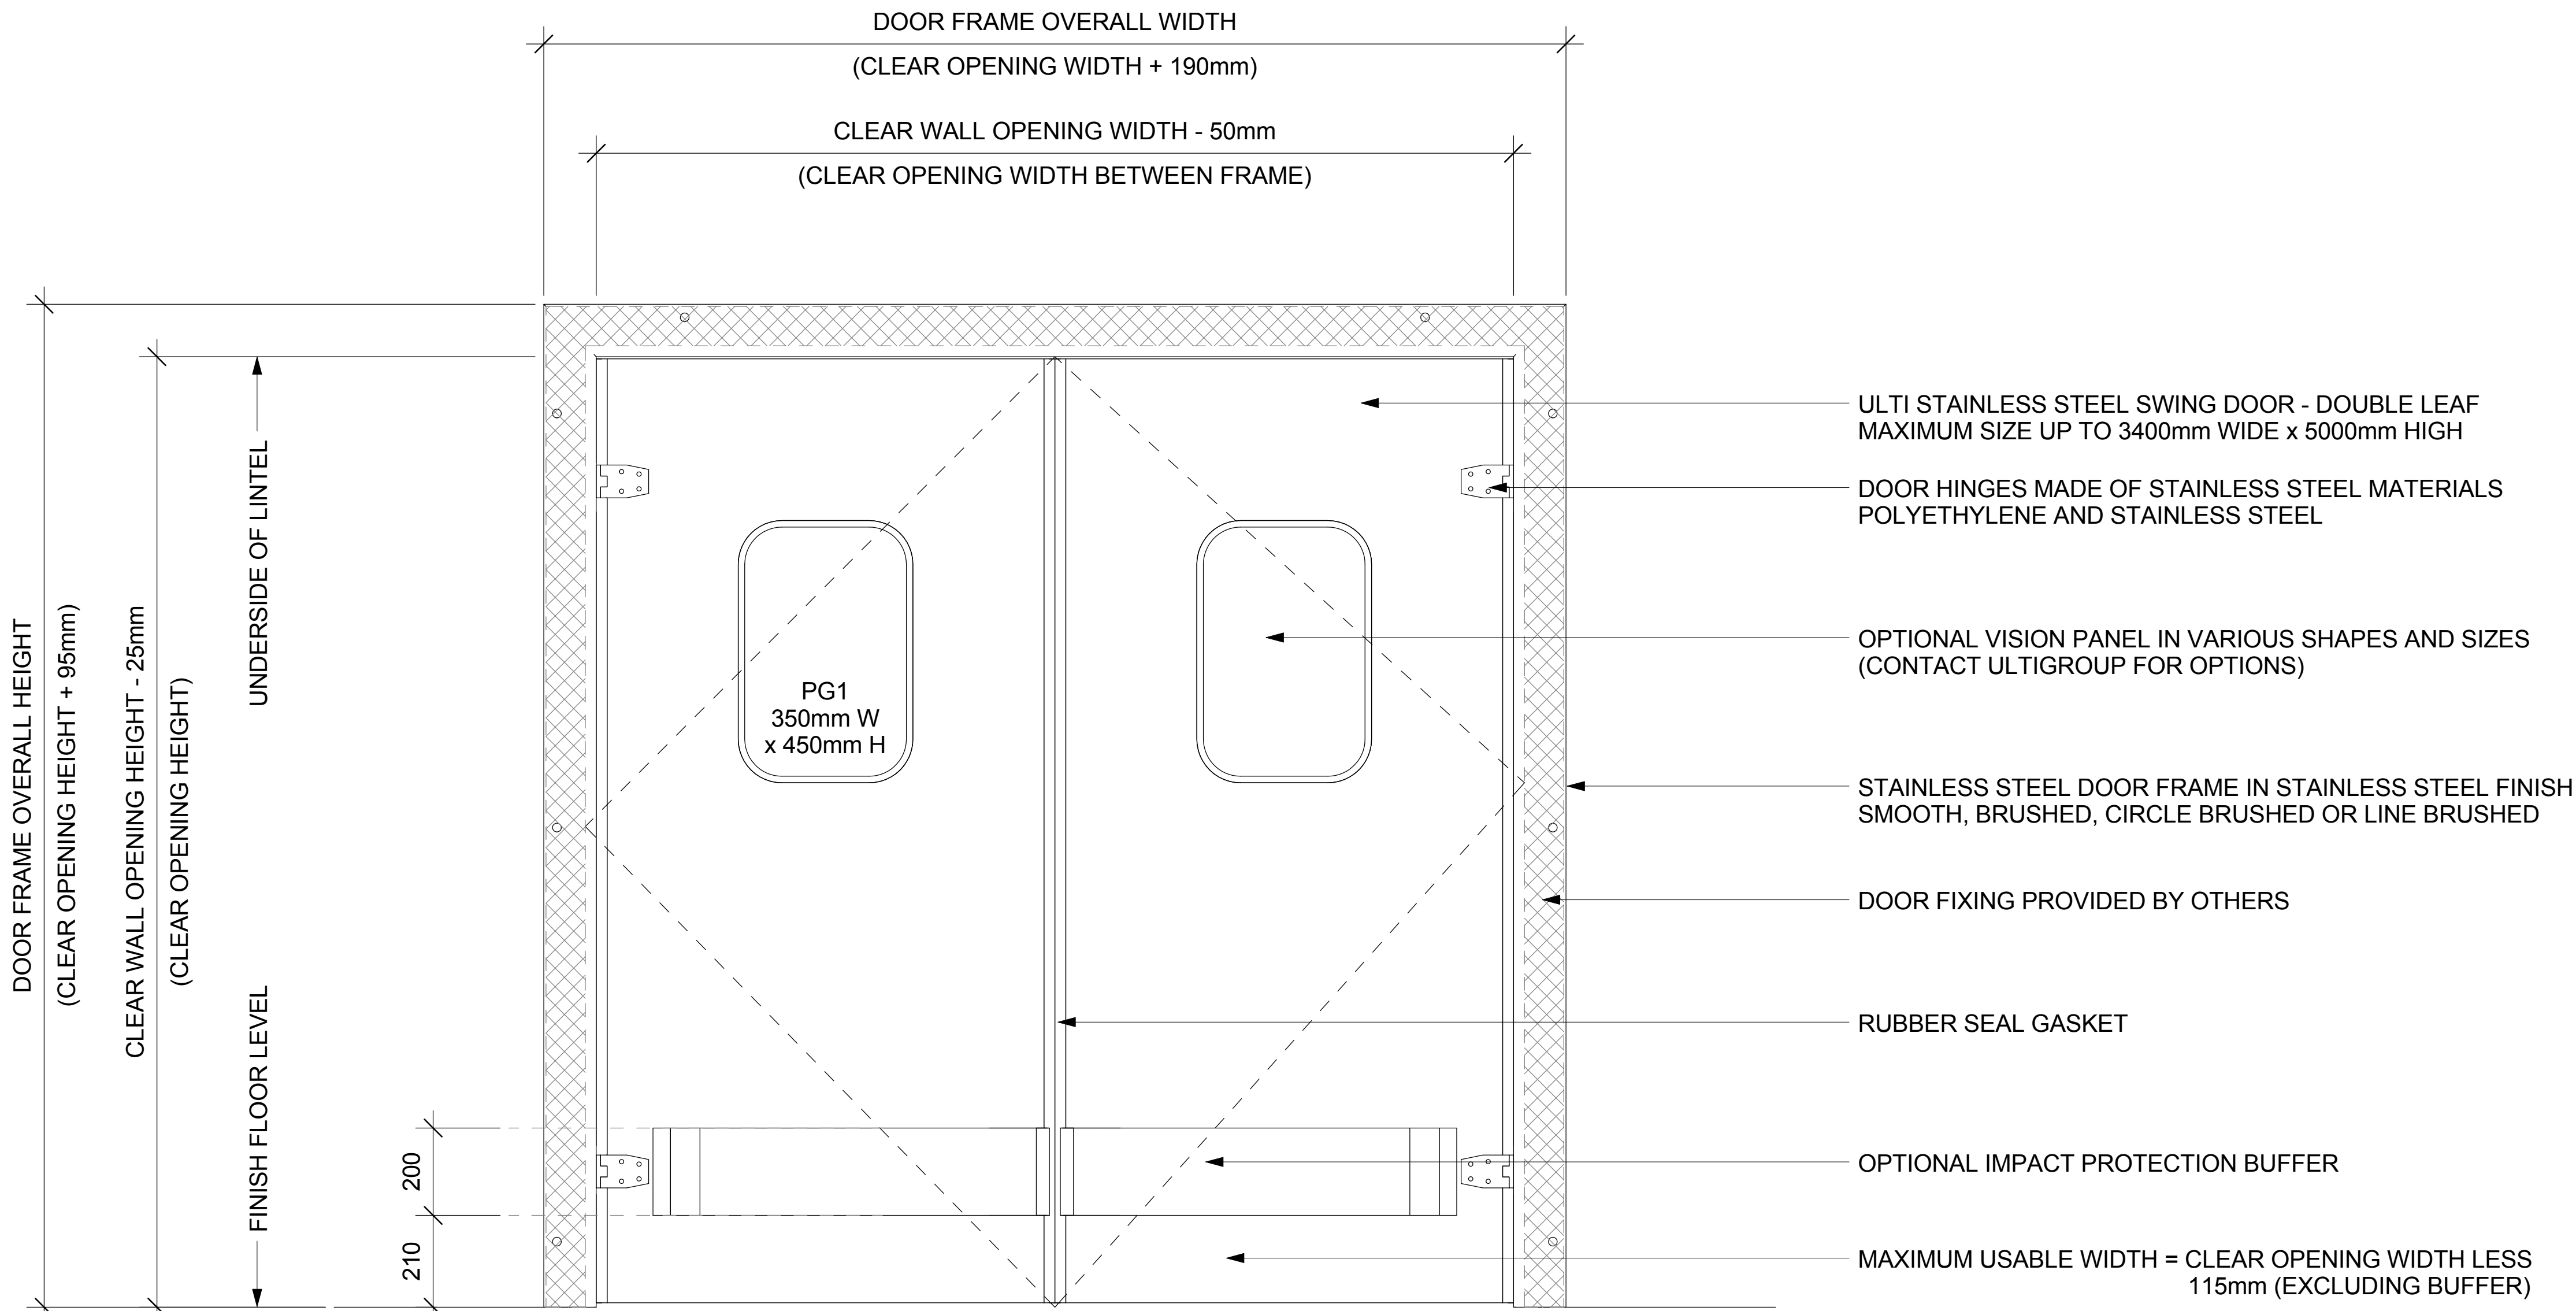


2 ELEVATION VIEW

SCALE: 1:10 MTS.

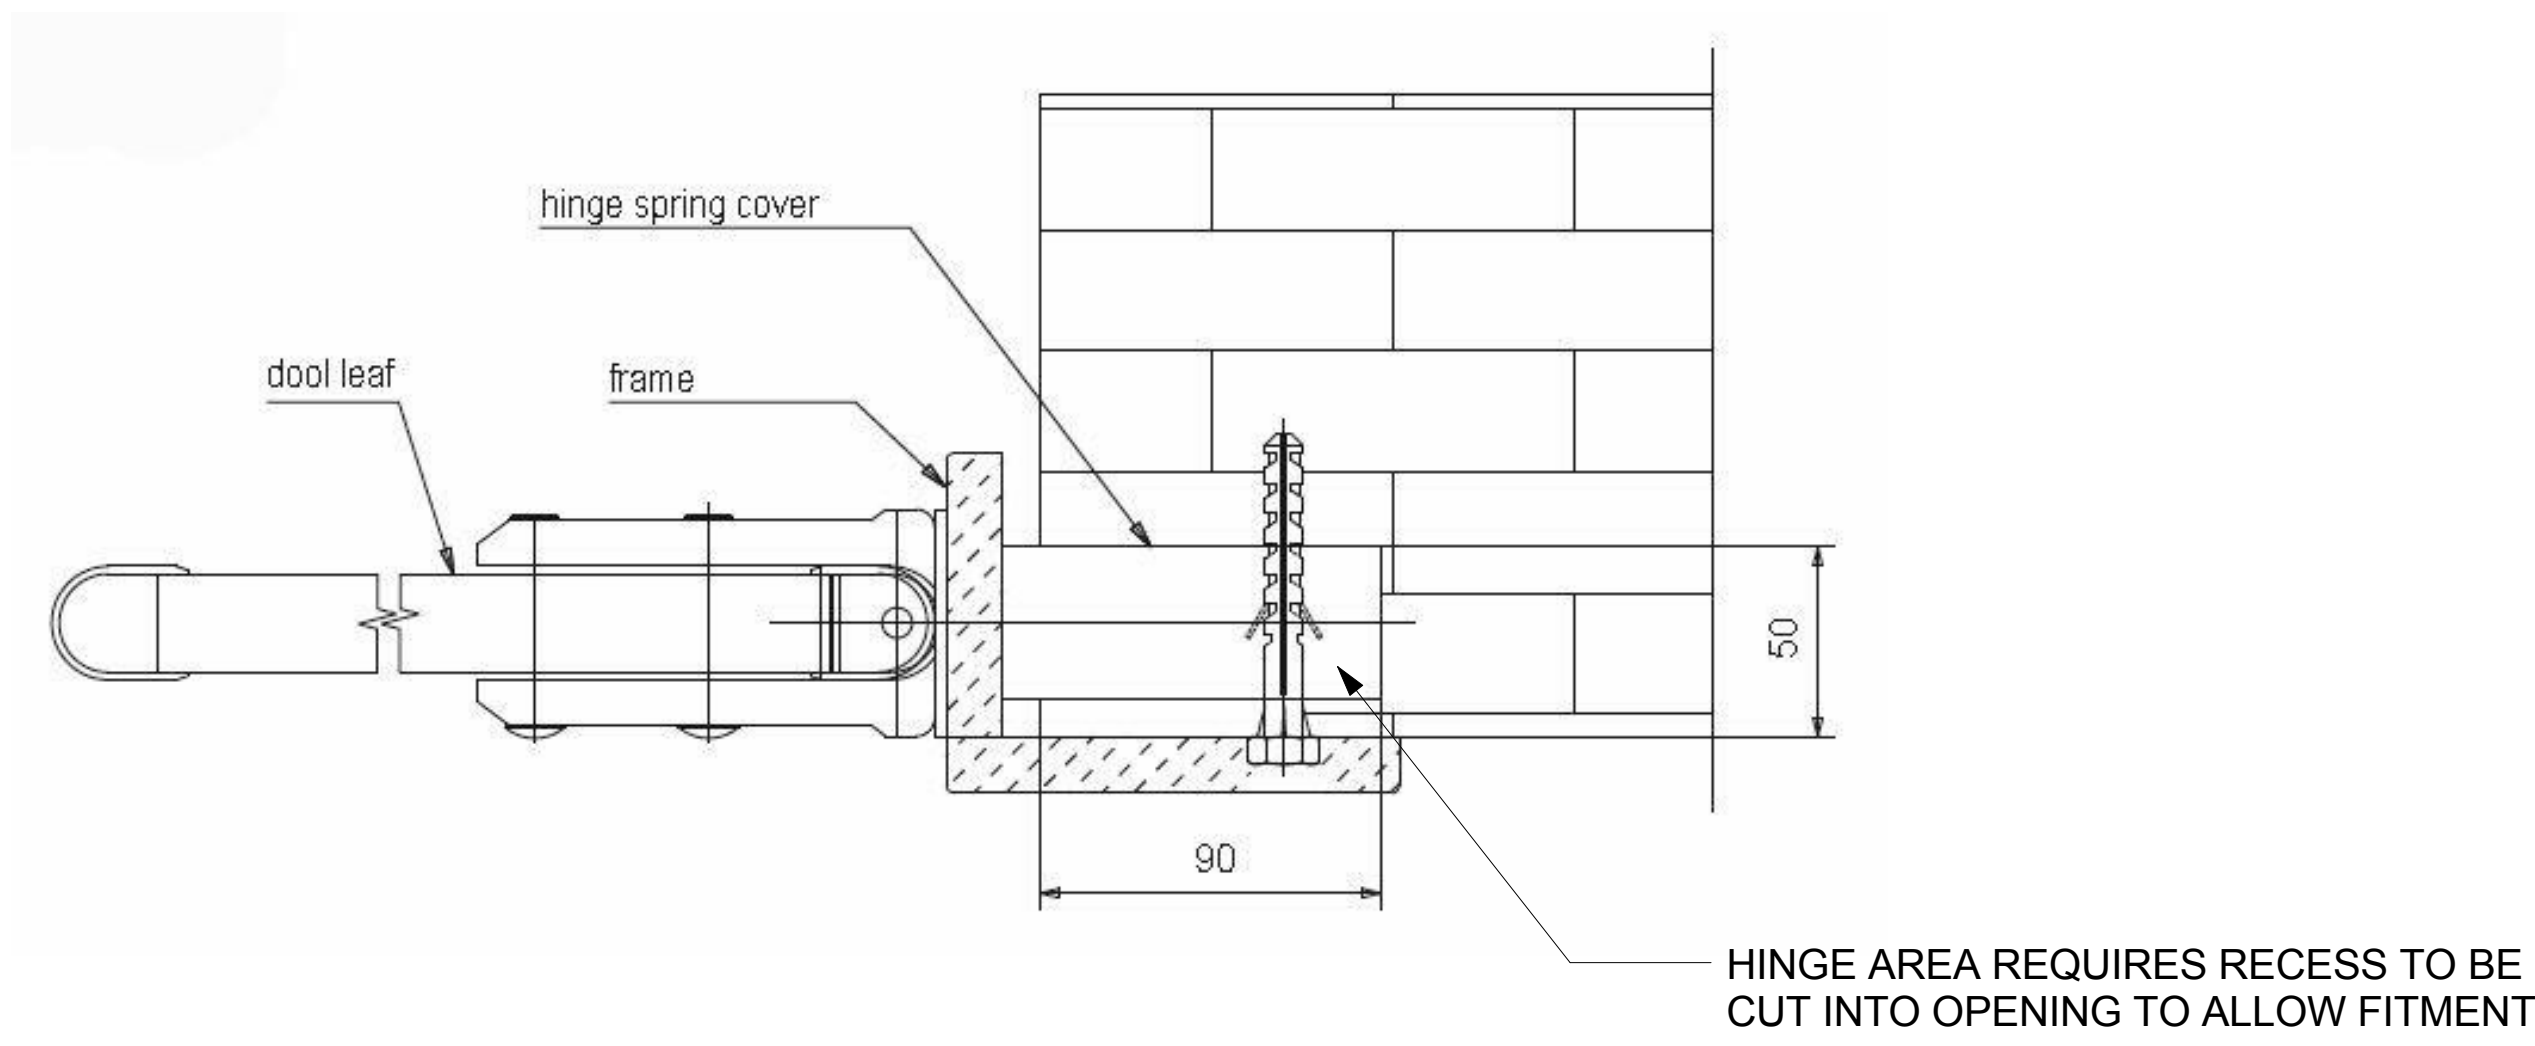

3 DOOR FIXING DETAIL

SCALE: 1:2 MTS.

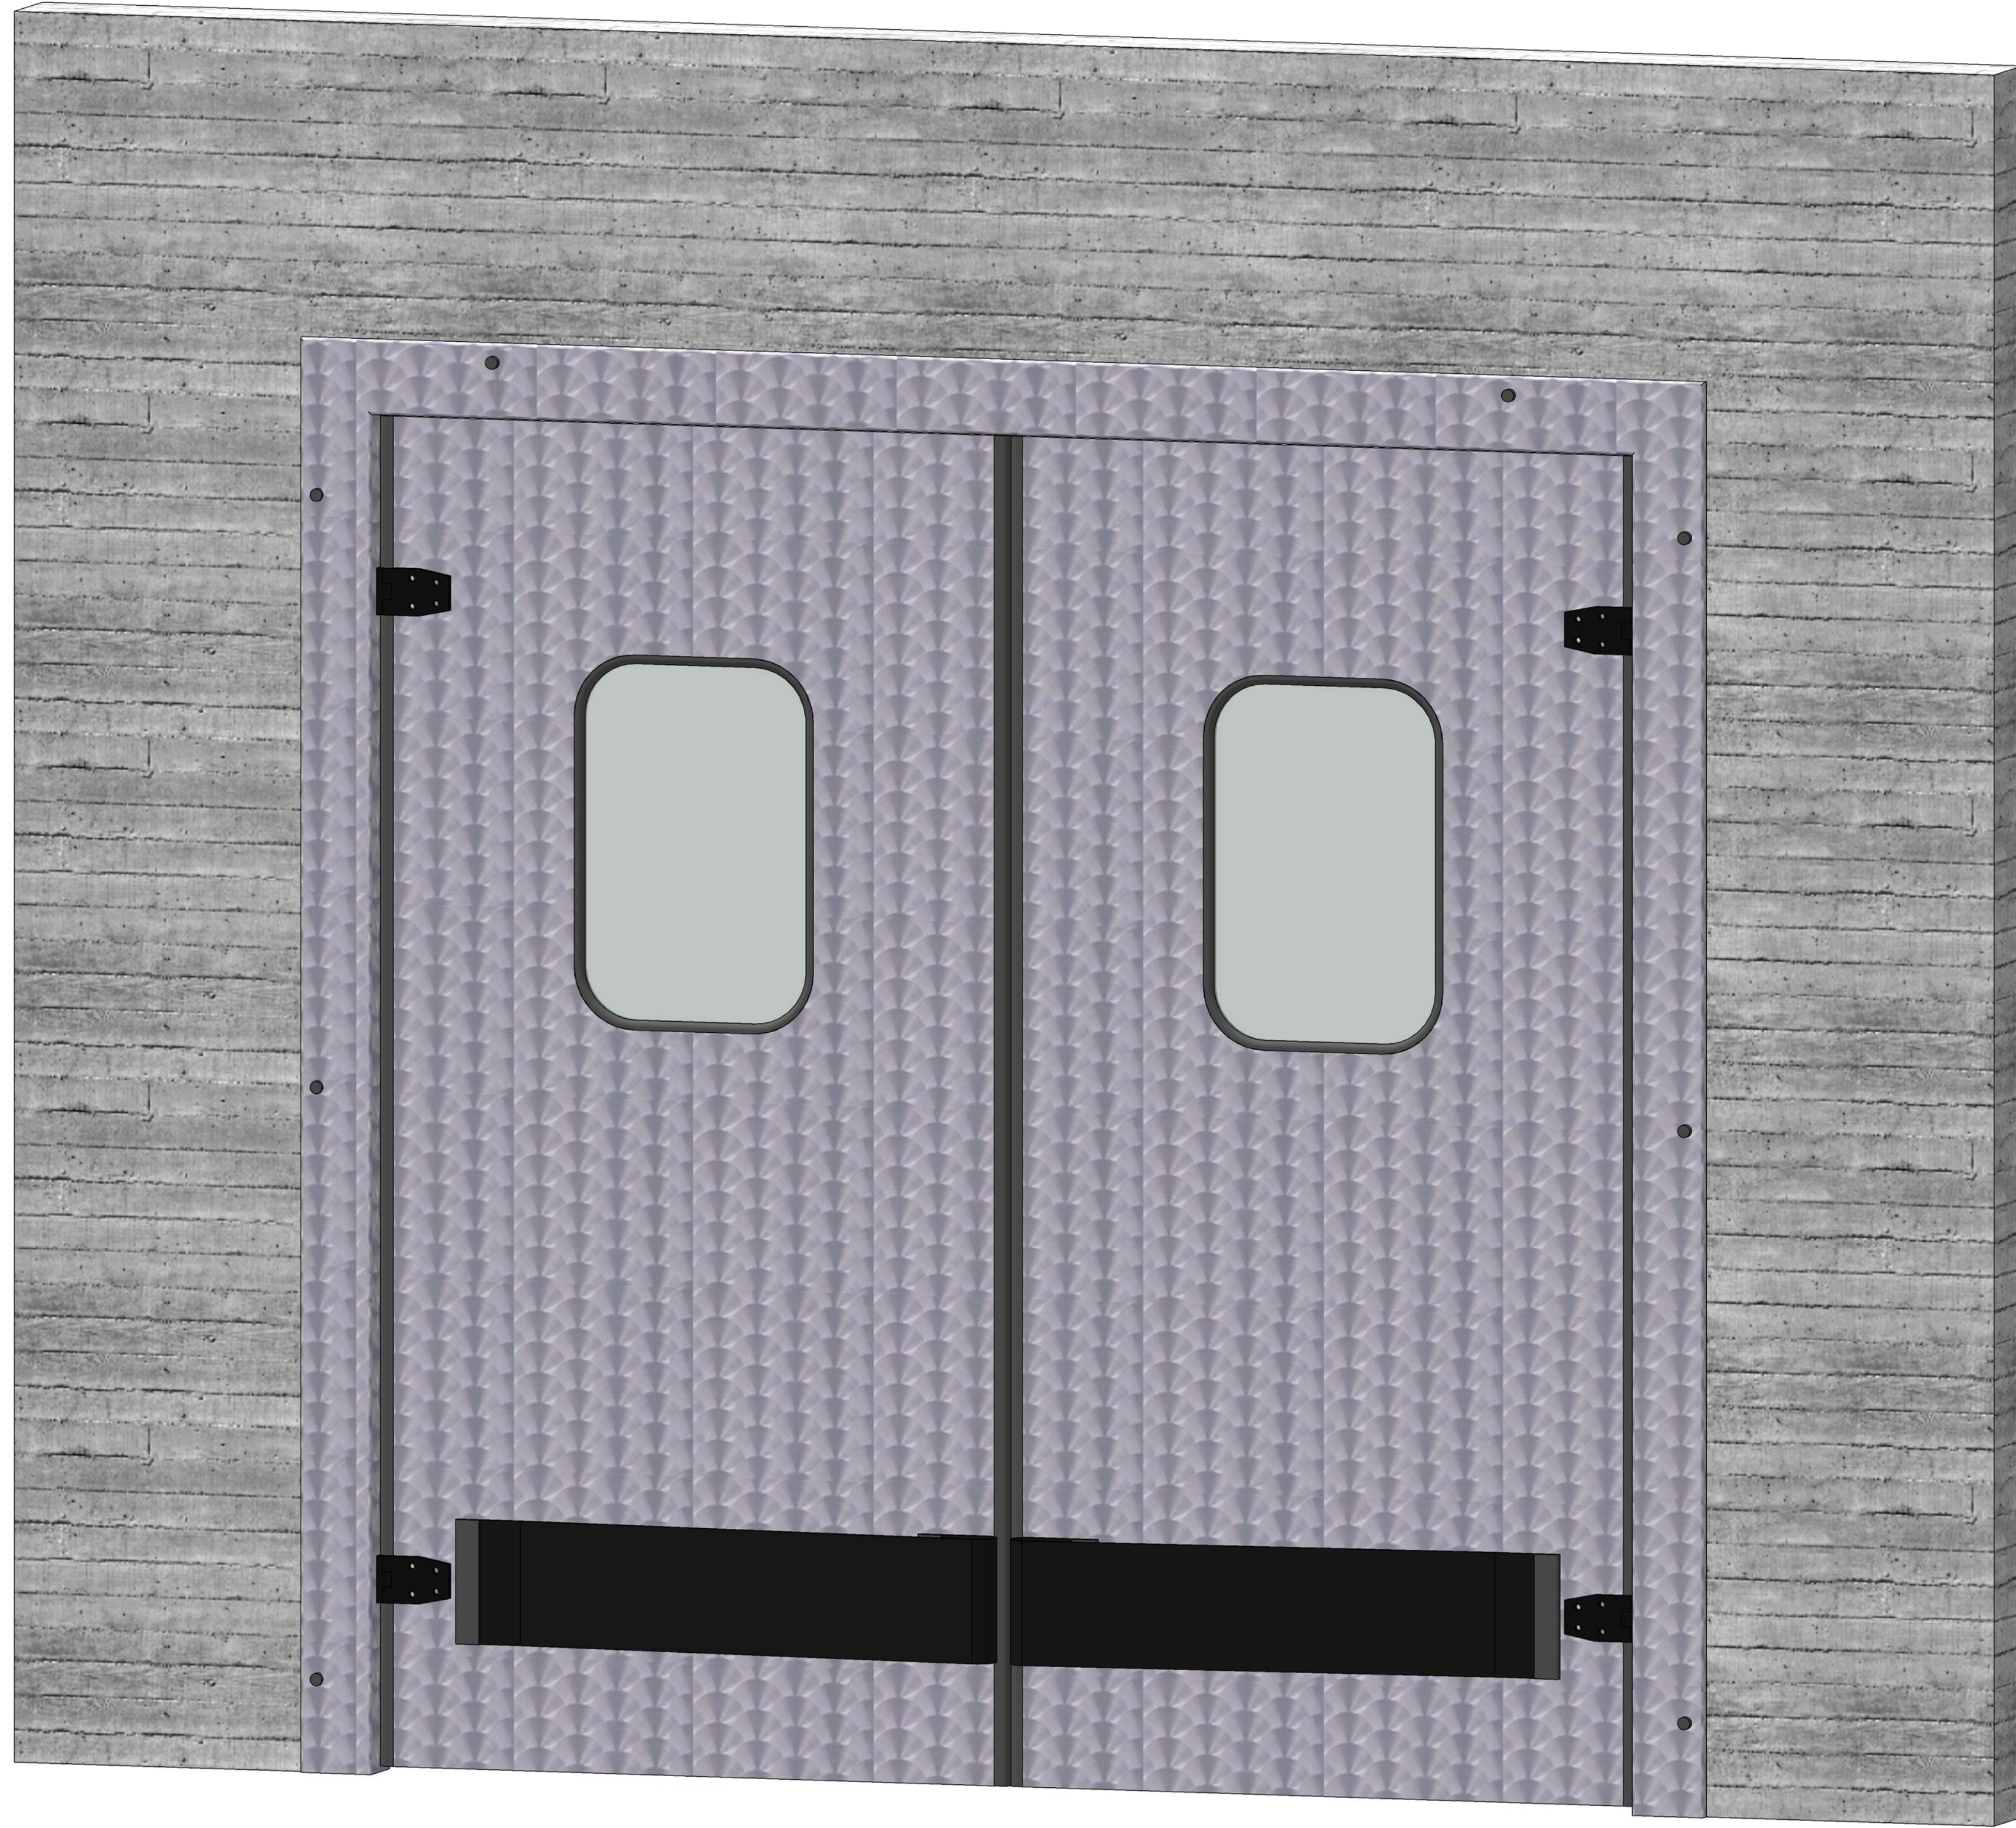

4 3D VIEW

NOTE:
CONTACT ULTI GROUP FOR ANY CUSTOMISATIONS
AND TO DISCUSS PROJECT SPECIFIC INFORMATION



© UltiGroup LTD, 2016

17 McKee Street, Te Rapa, Hamilton, 3200

Ulti Stainless Steel Swing Door Double Leaf - WIE

No.	Description	Date
1	REVIEWED AND APPROVED BY SJP	09.20.2016

PLAN VIEW, ELEVATION AND 3D VIEW	
Project Number	-
Date	09.19.2016
Drawn By	J.ENRIQUEZ
SS-SWINGDOUBLE-001	
Scale	As indicated