

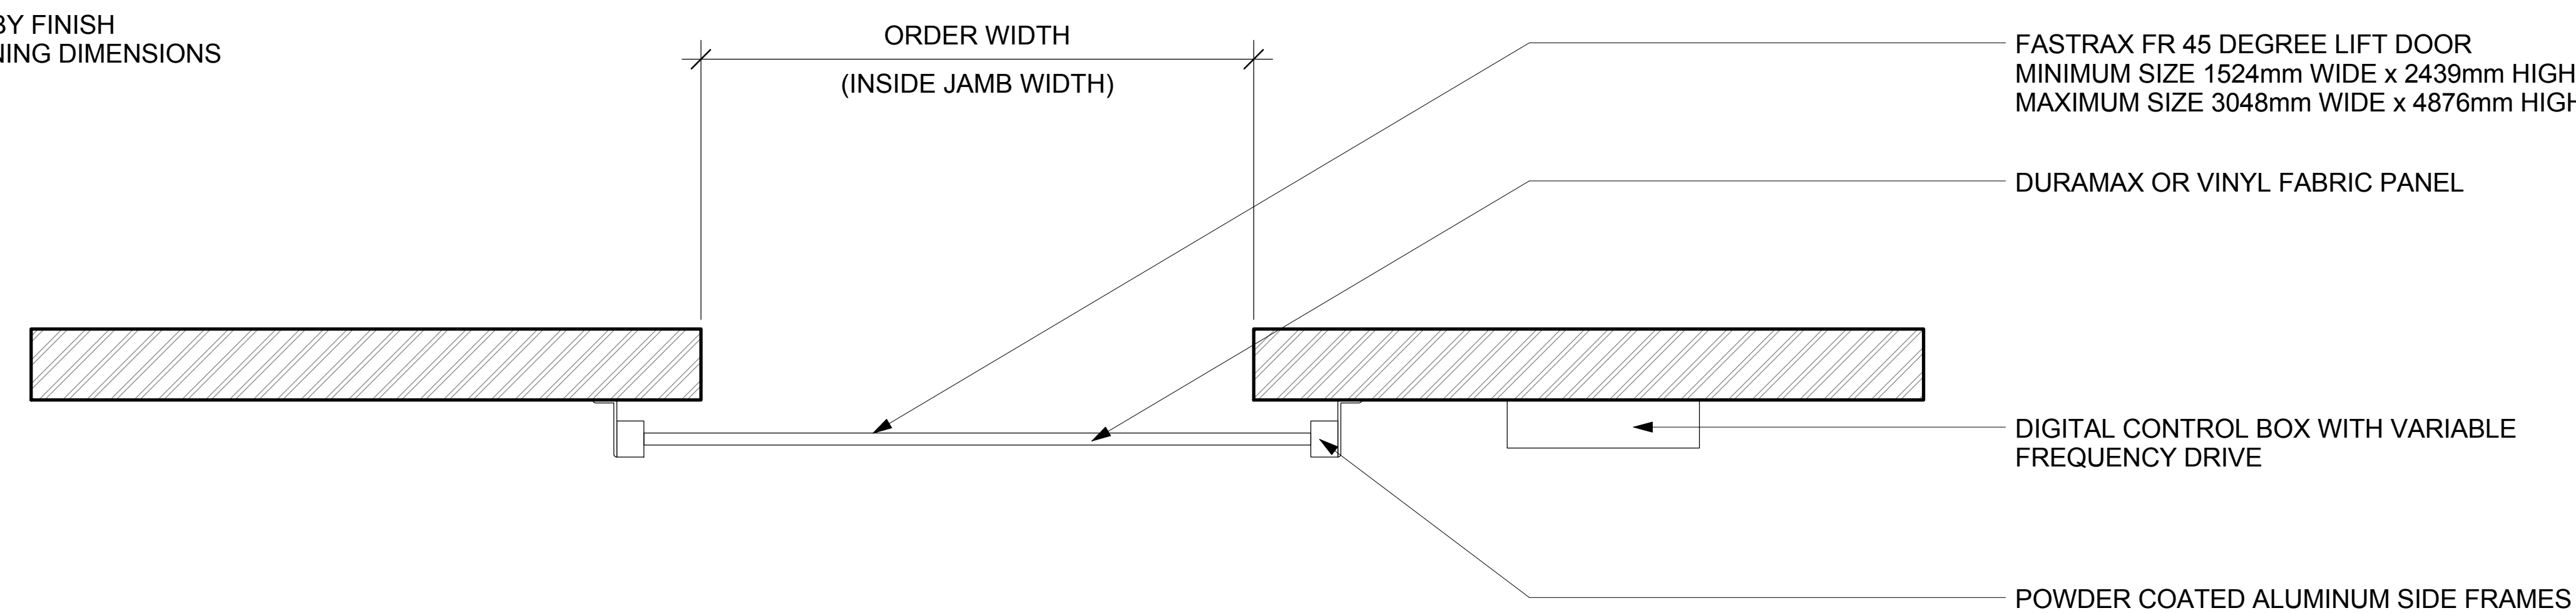


NOTE:
ORDER DOOR BY FINISH
TRIMMED OPENING DIMENSIONS
(INSIDE JAMB)

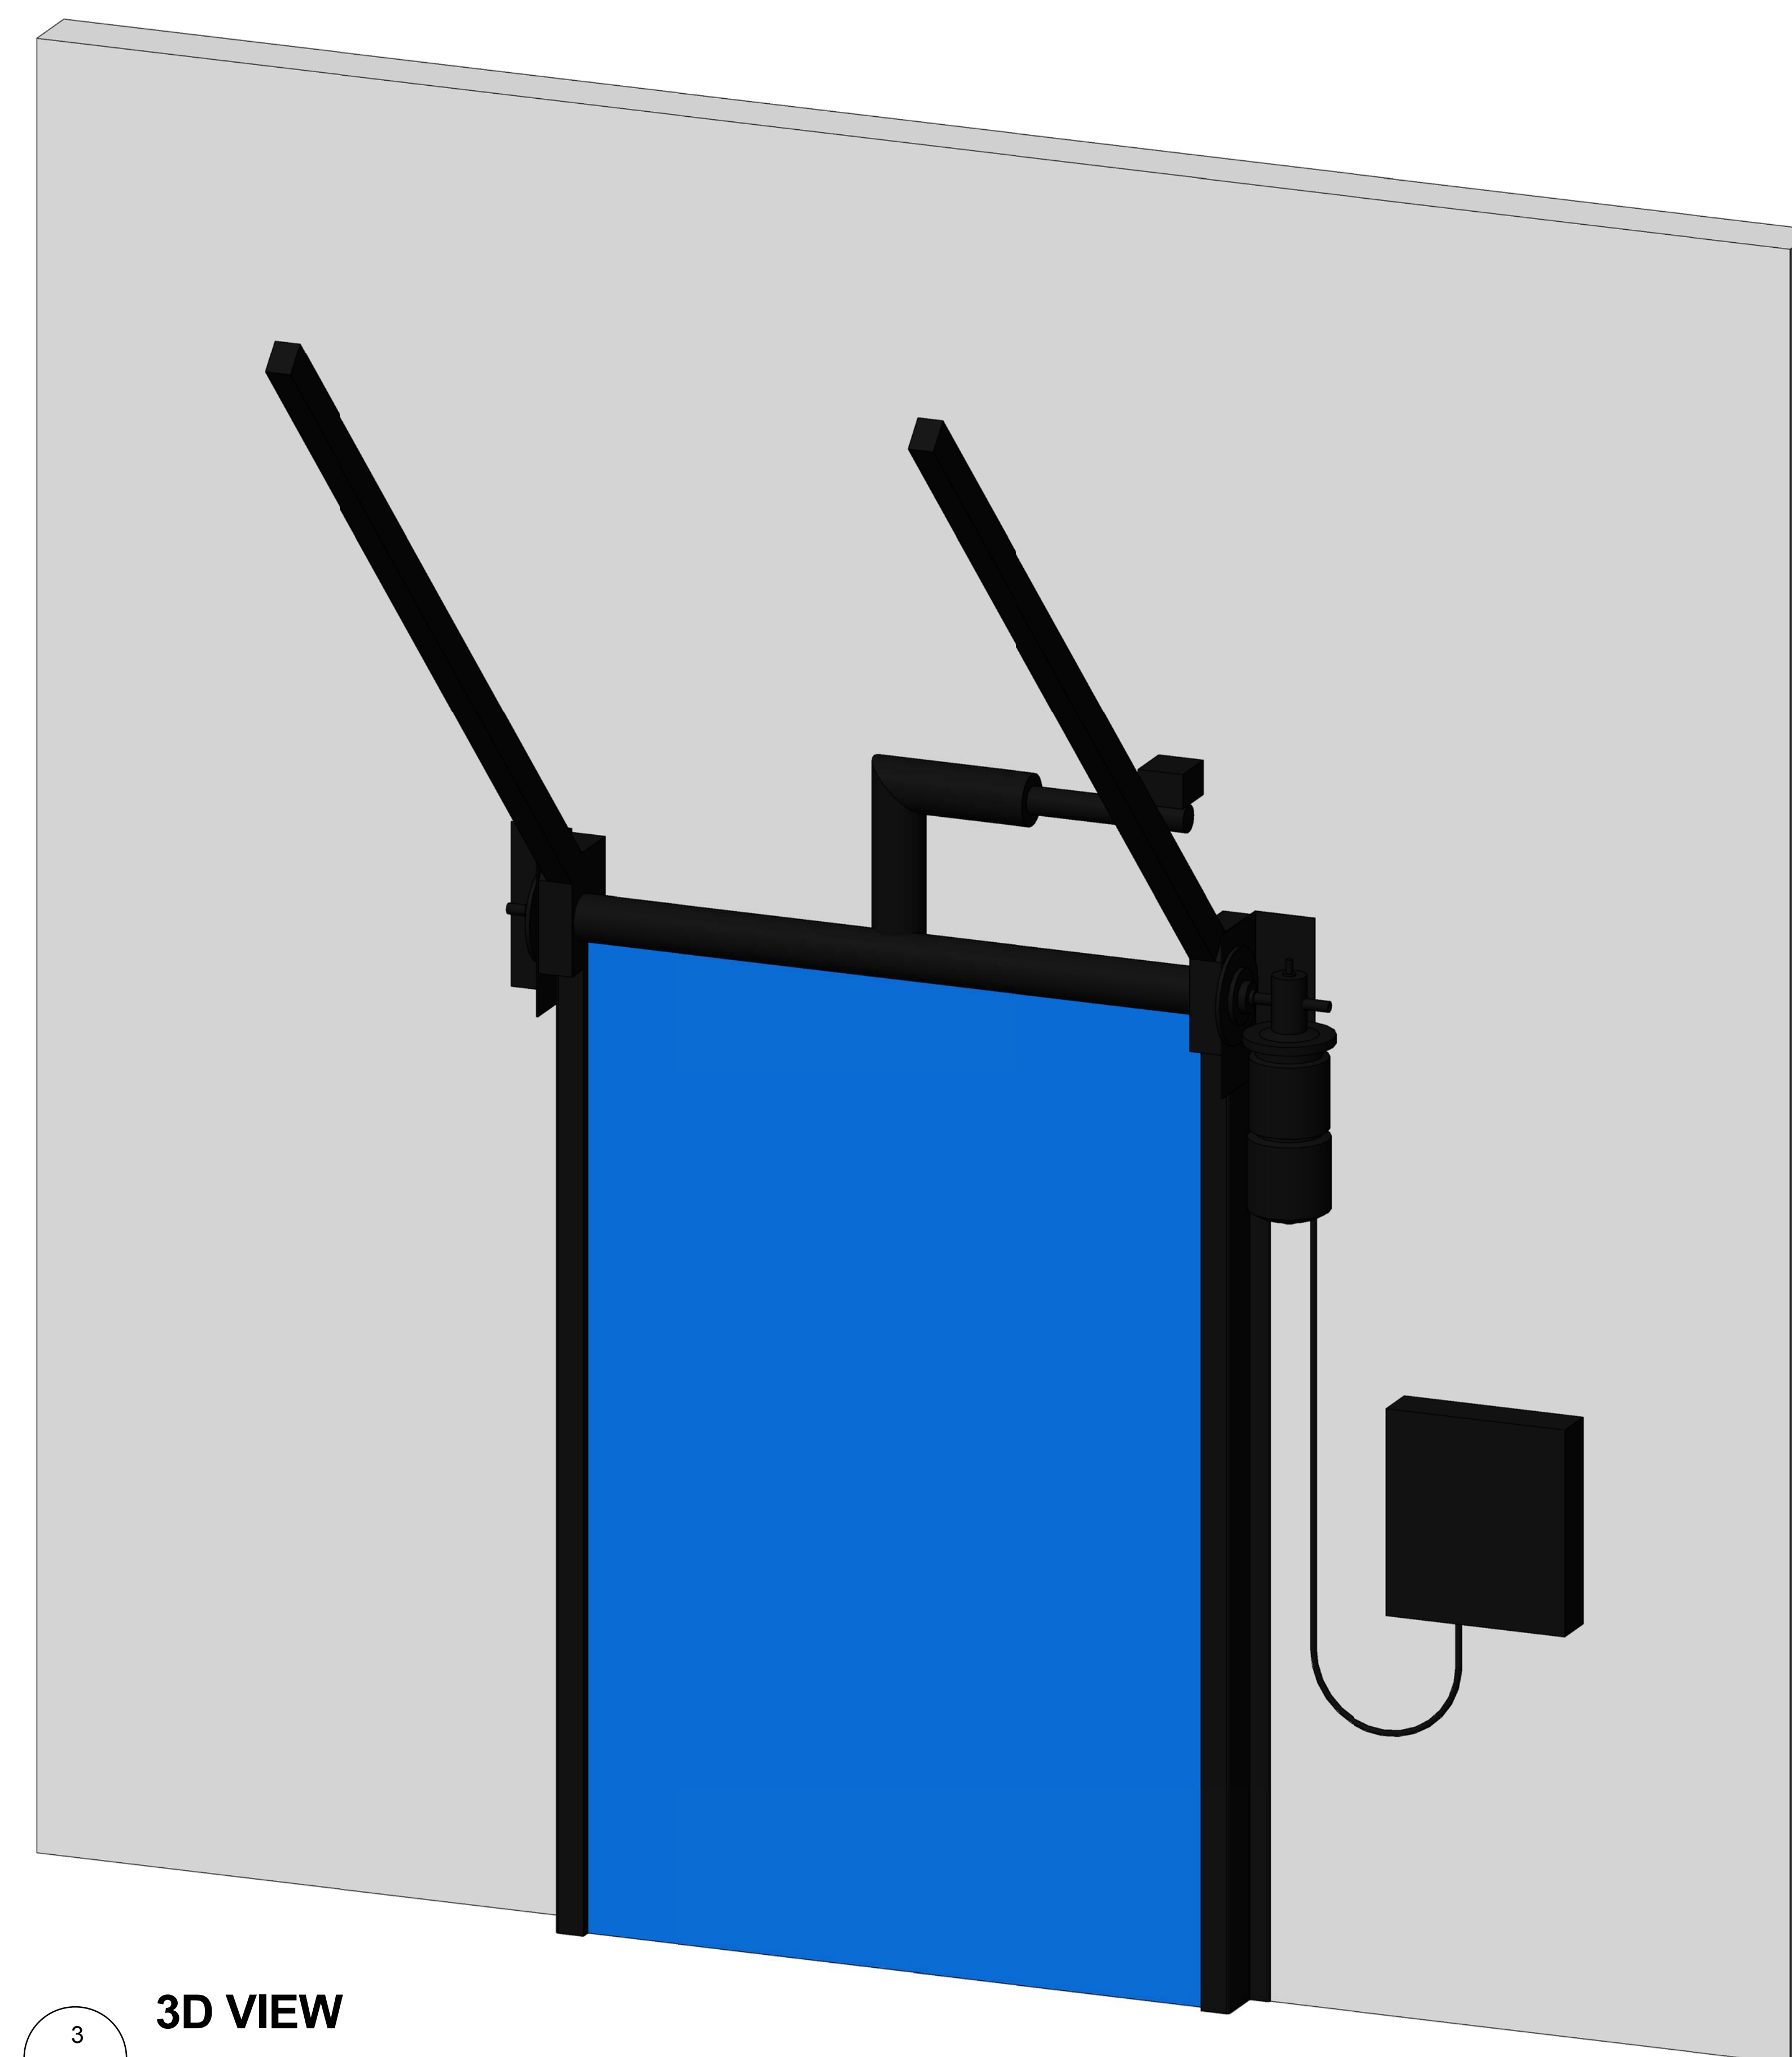

FLOOR PLAN VIEW

SCALE: 1:10 MTS.

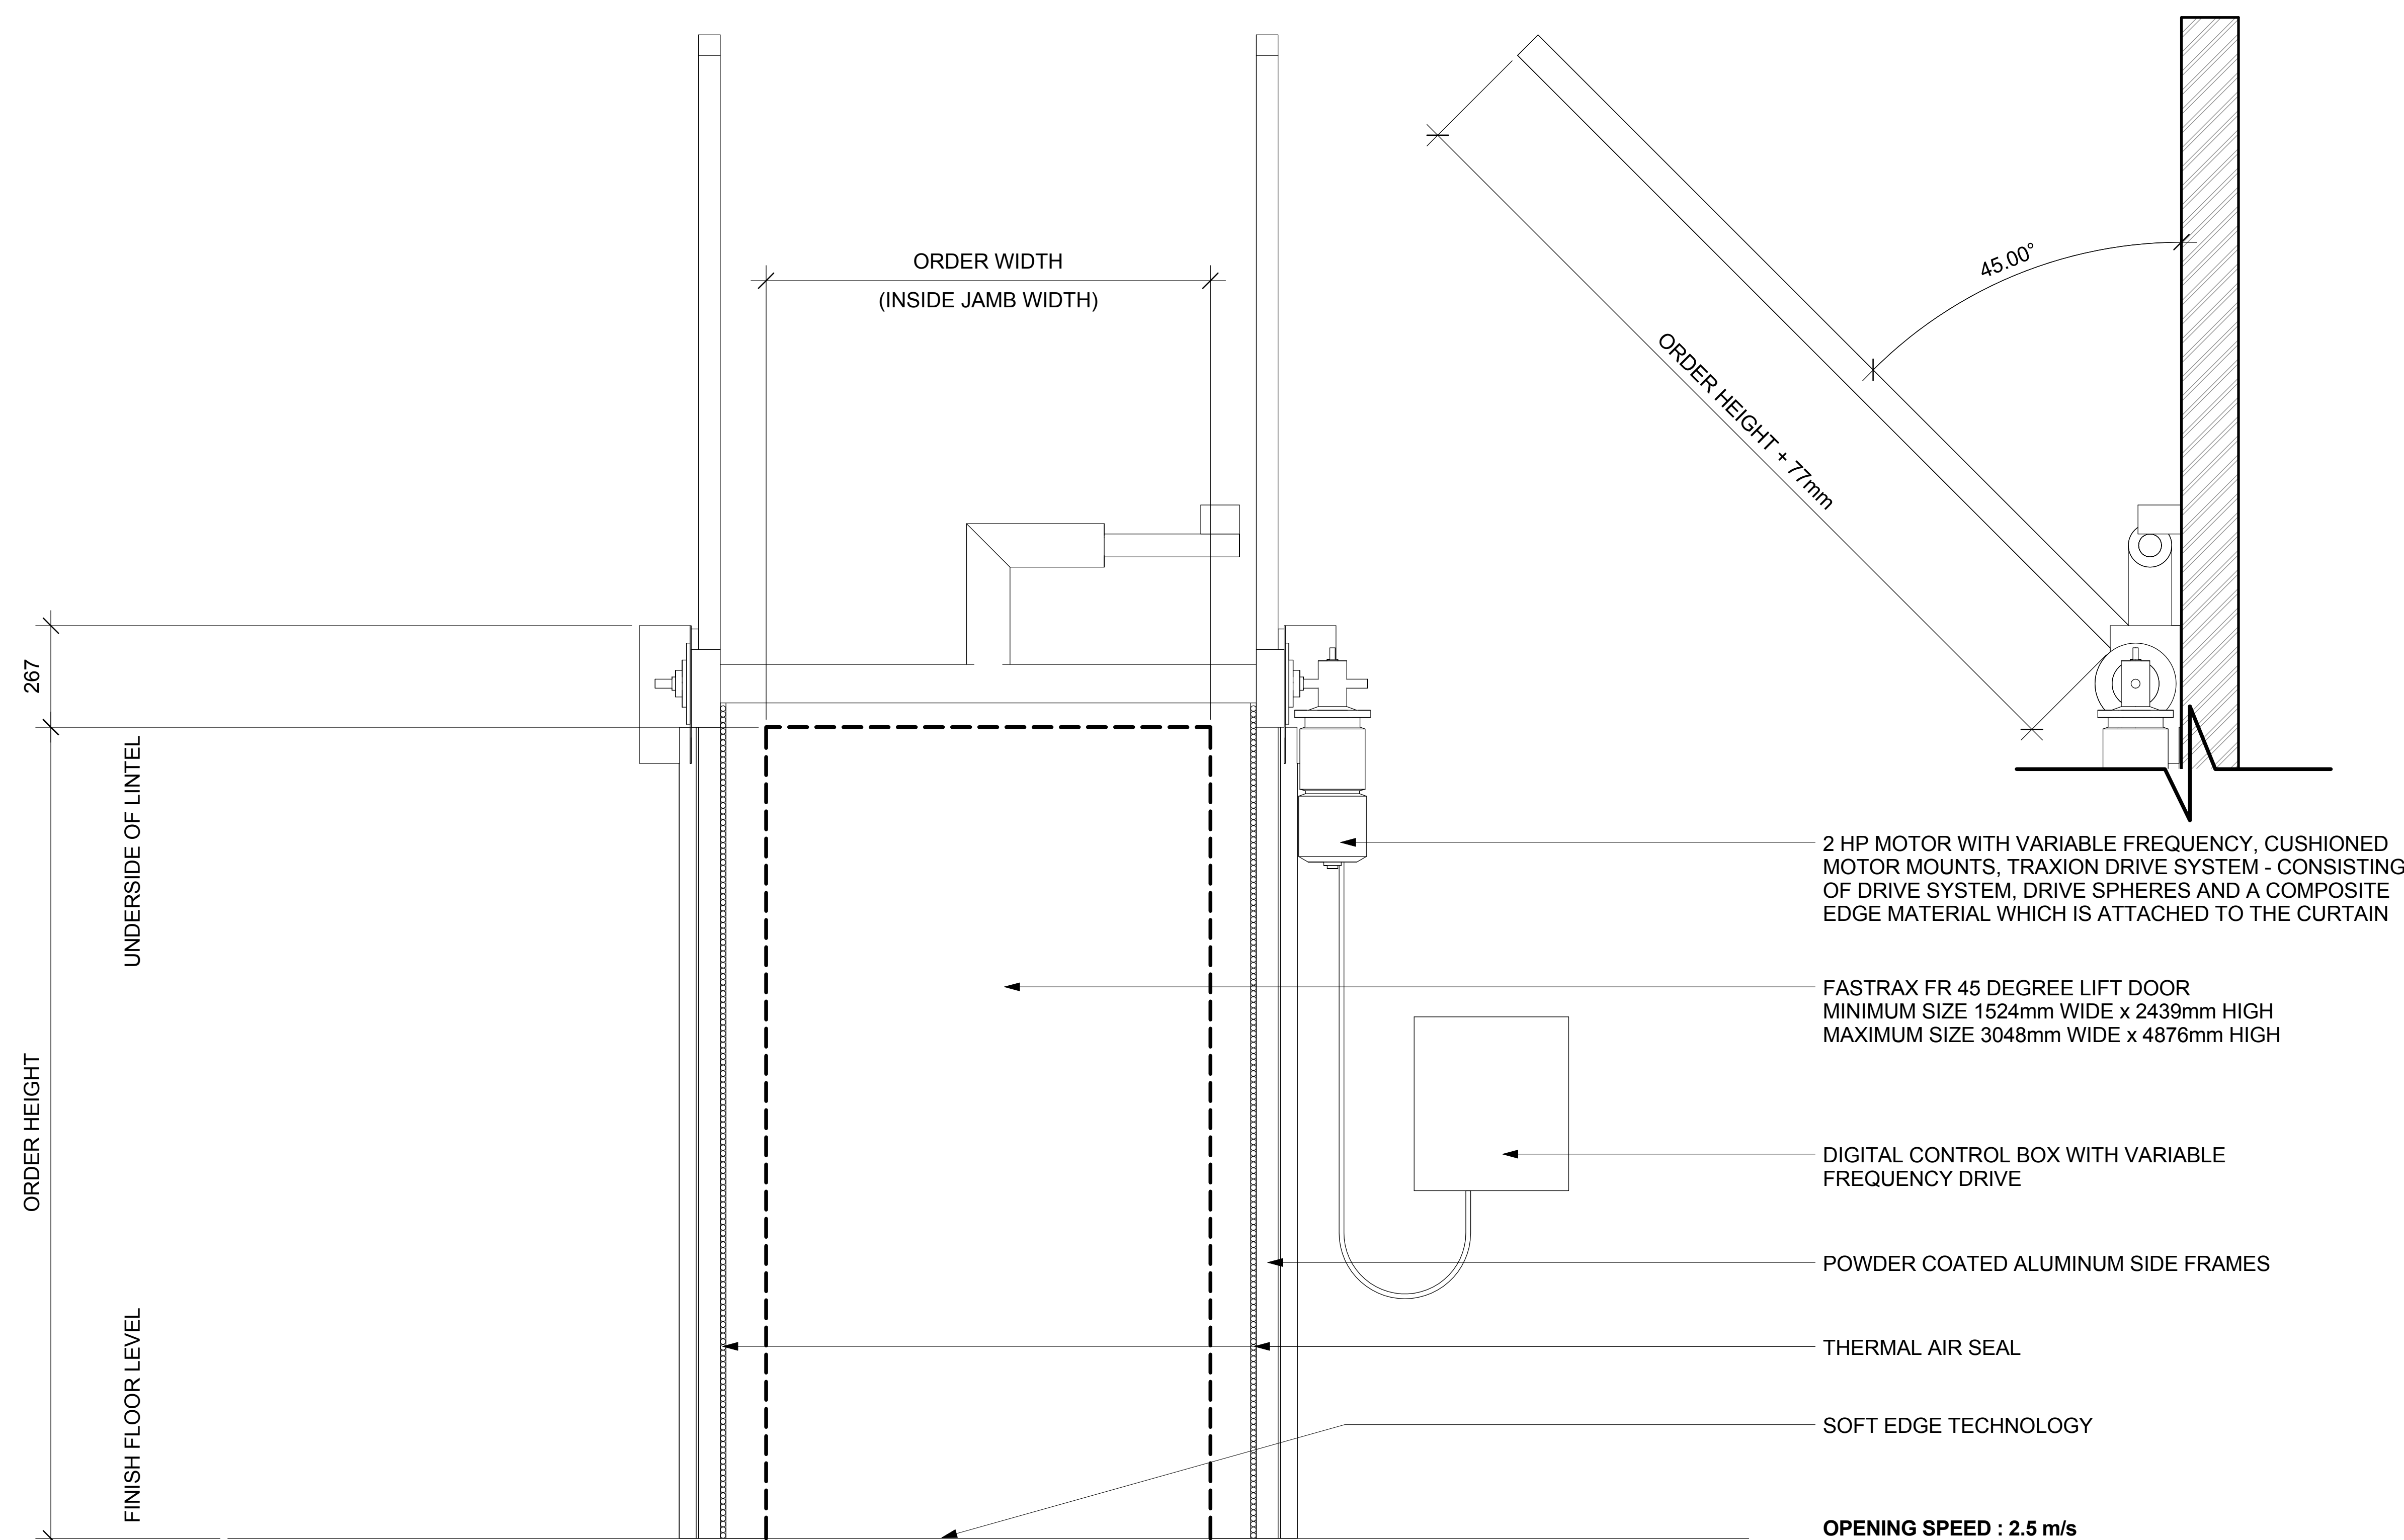

ELEVATION VIEW

SCALE: 1:10 MTS.

NOTE:
CONTACT ULTI GROUP FOR ANY CUSTOMISATIONS
AND TO DISCUSS PROJECT SPECIFIC INFORMATION



www.ultigroup.co.nz
sales@ultigroup.co.nz
Phone: 0800 807 753
17 McKee Street, Te Rapa, Hamilton, 3200

FasTrax FR

45 Degree Lift Door

[illegible]

PLAN VIEW, ELEVATION AND 3D VIEW	
Project Number	-
Date	02.15.2016
Drawn By	J.ENRIQUEZ
FXFR-45LIFT-001	
Scale	As indicated