



NOTE:
ORDER DOOR BY FINISH
TRIMMED OPENING DIMENSIONS
(INSIDE JAMB)

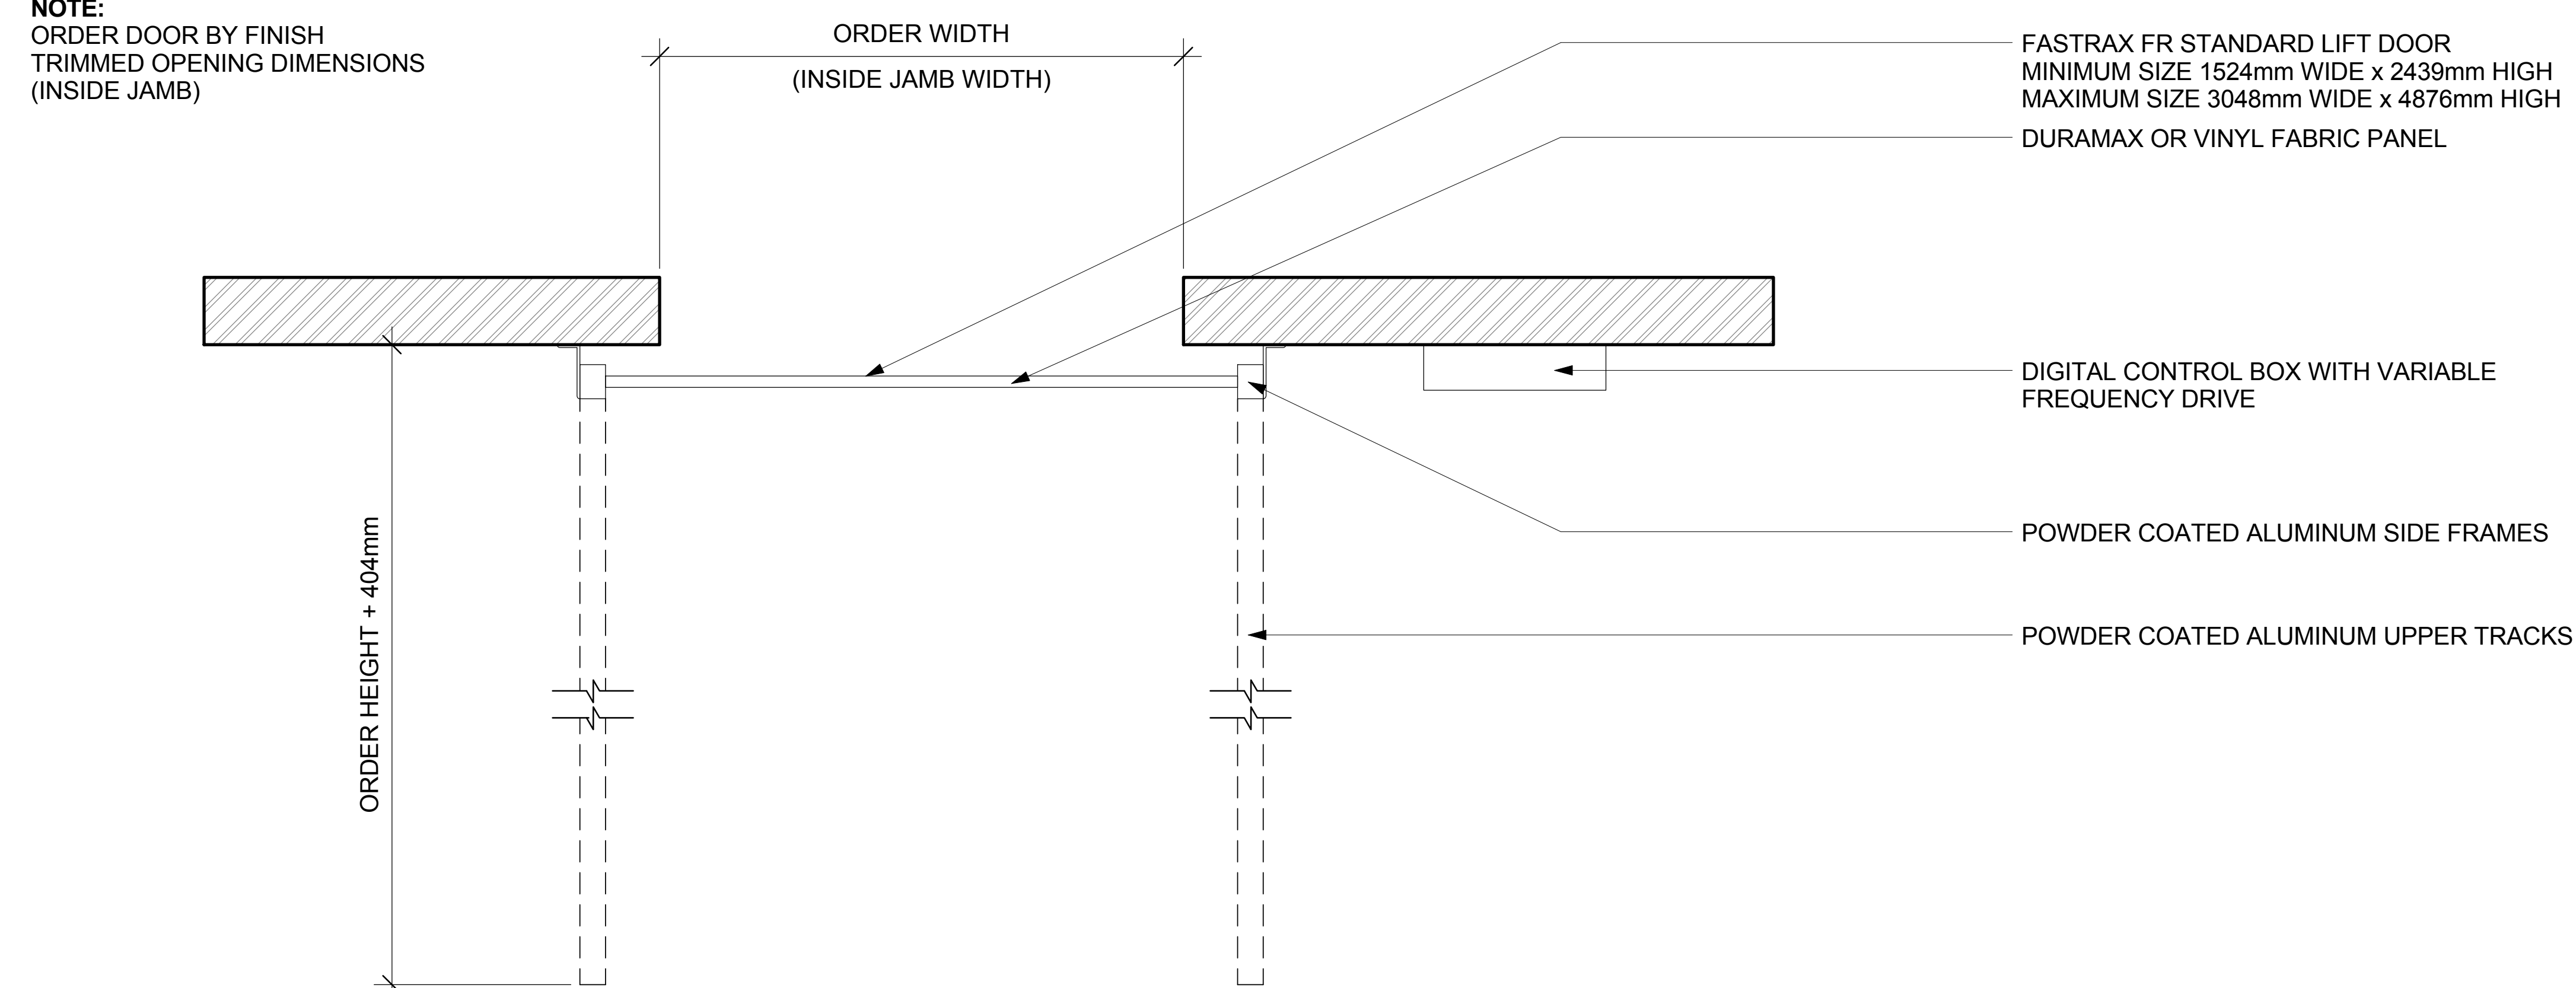


FLOOR PLAN VIEW

SCALE: 1:10 MTS

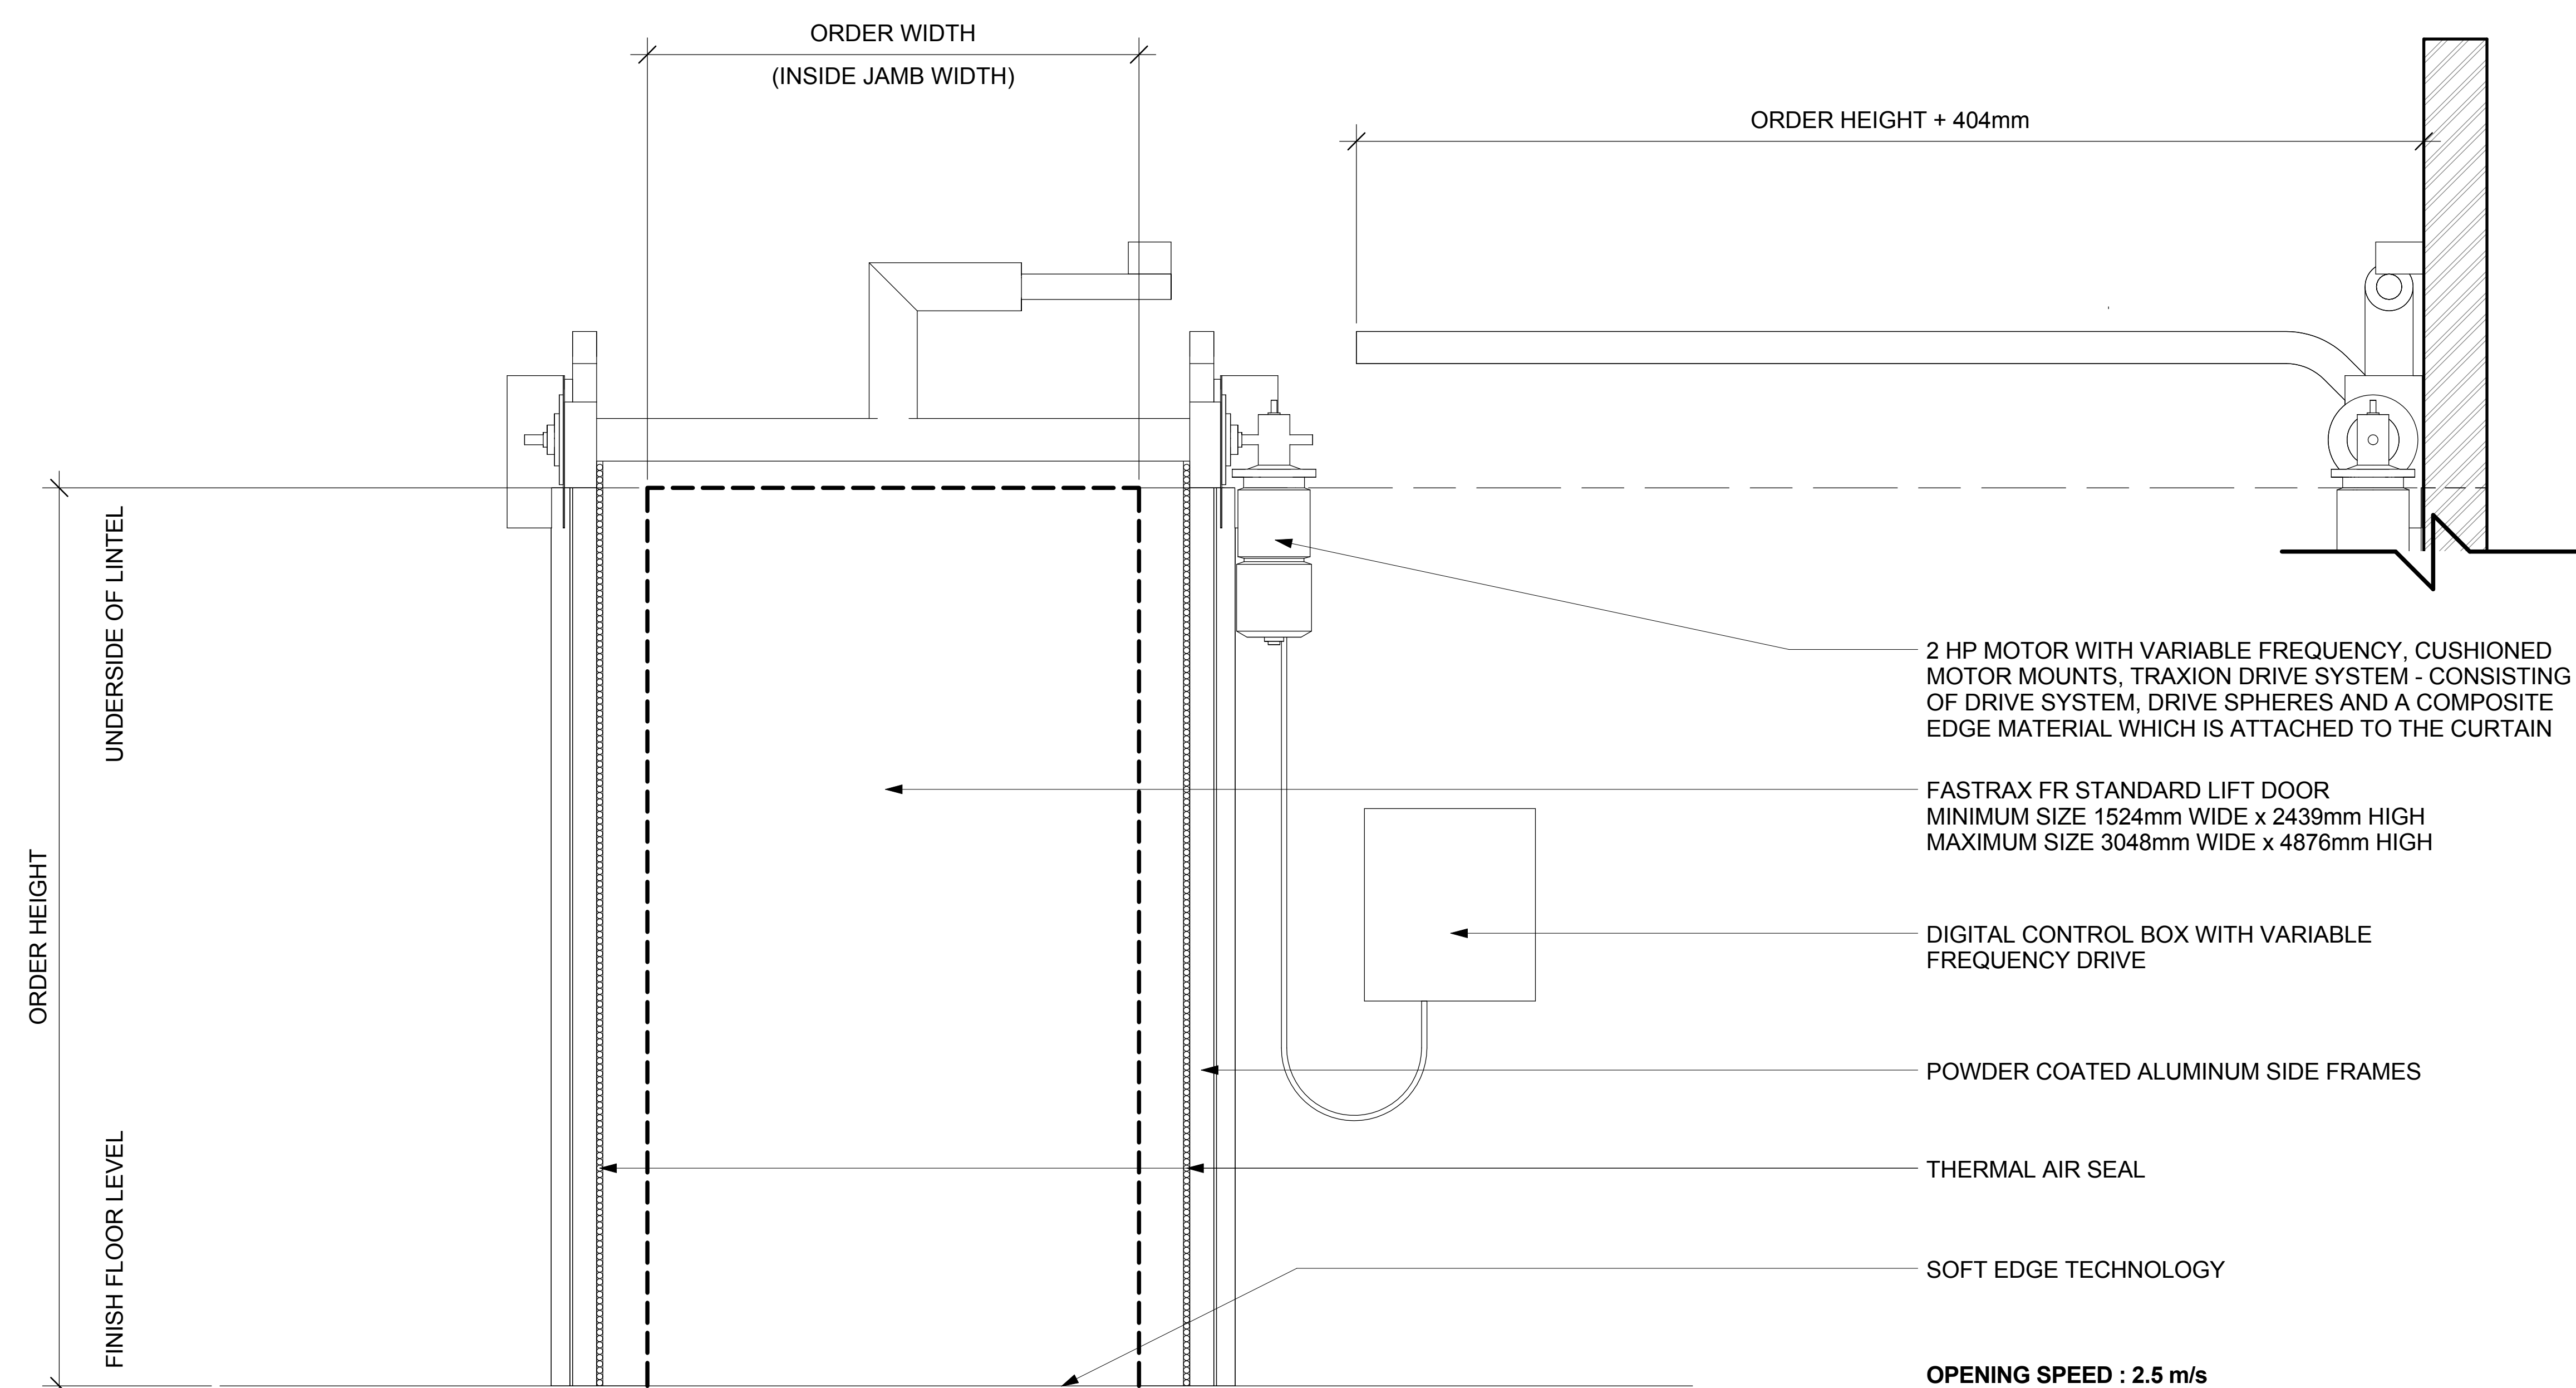

 **ELEVATION VIEW**

SCALE: 1:10 MTS.

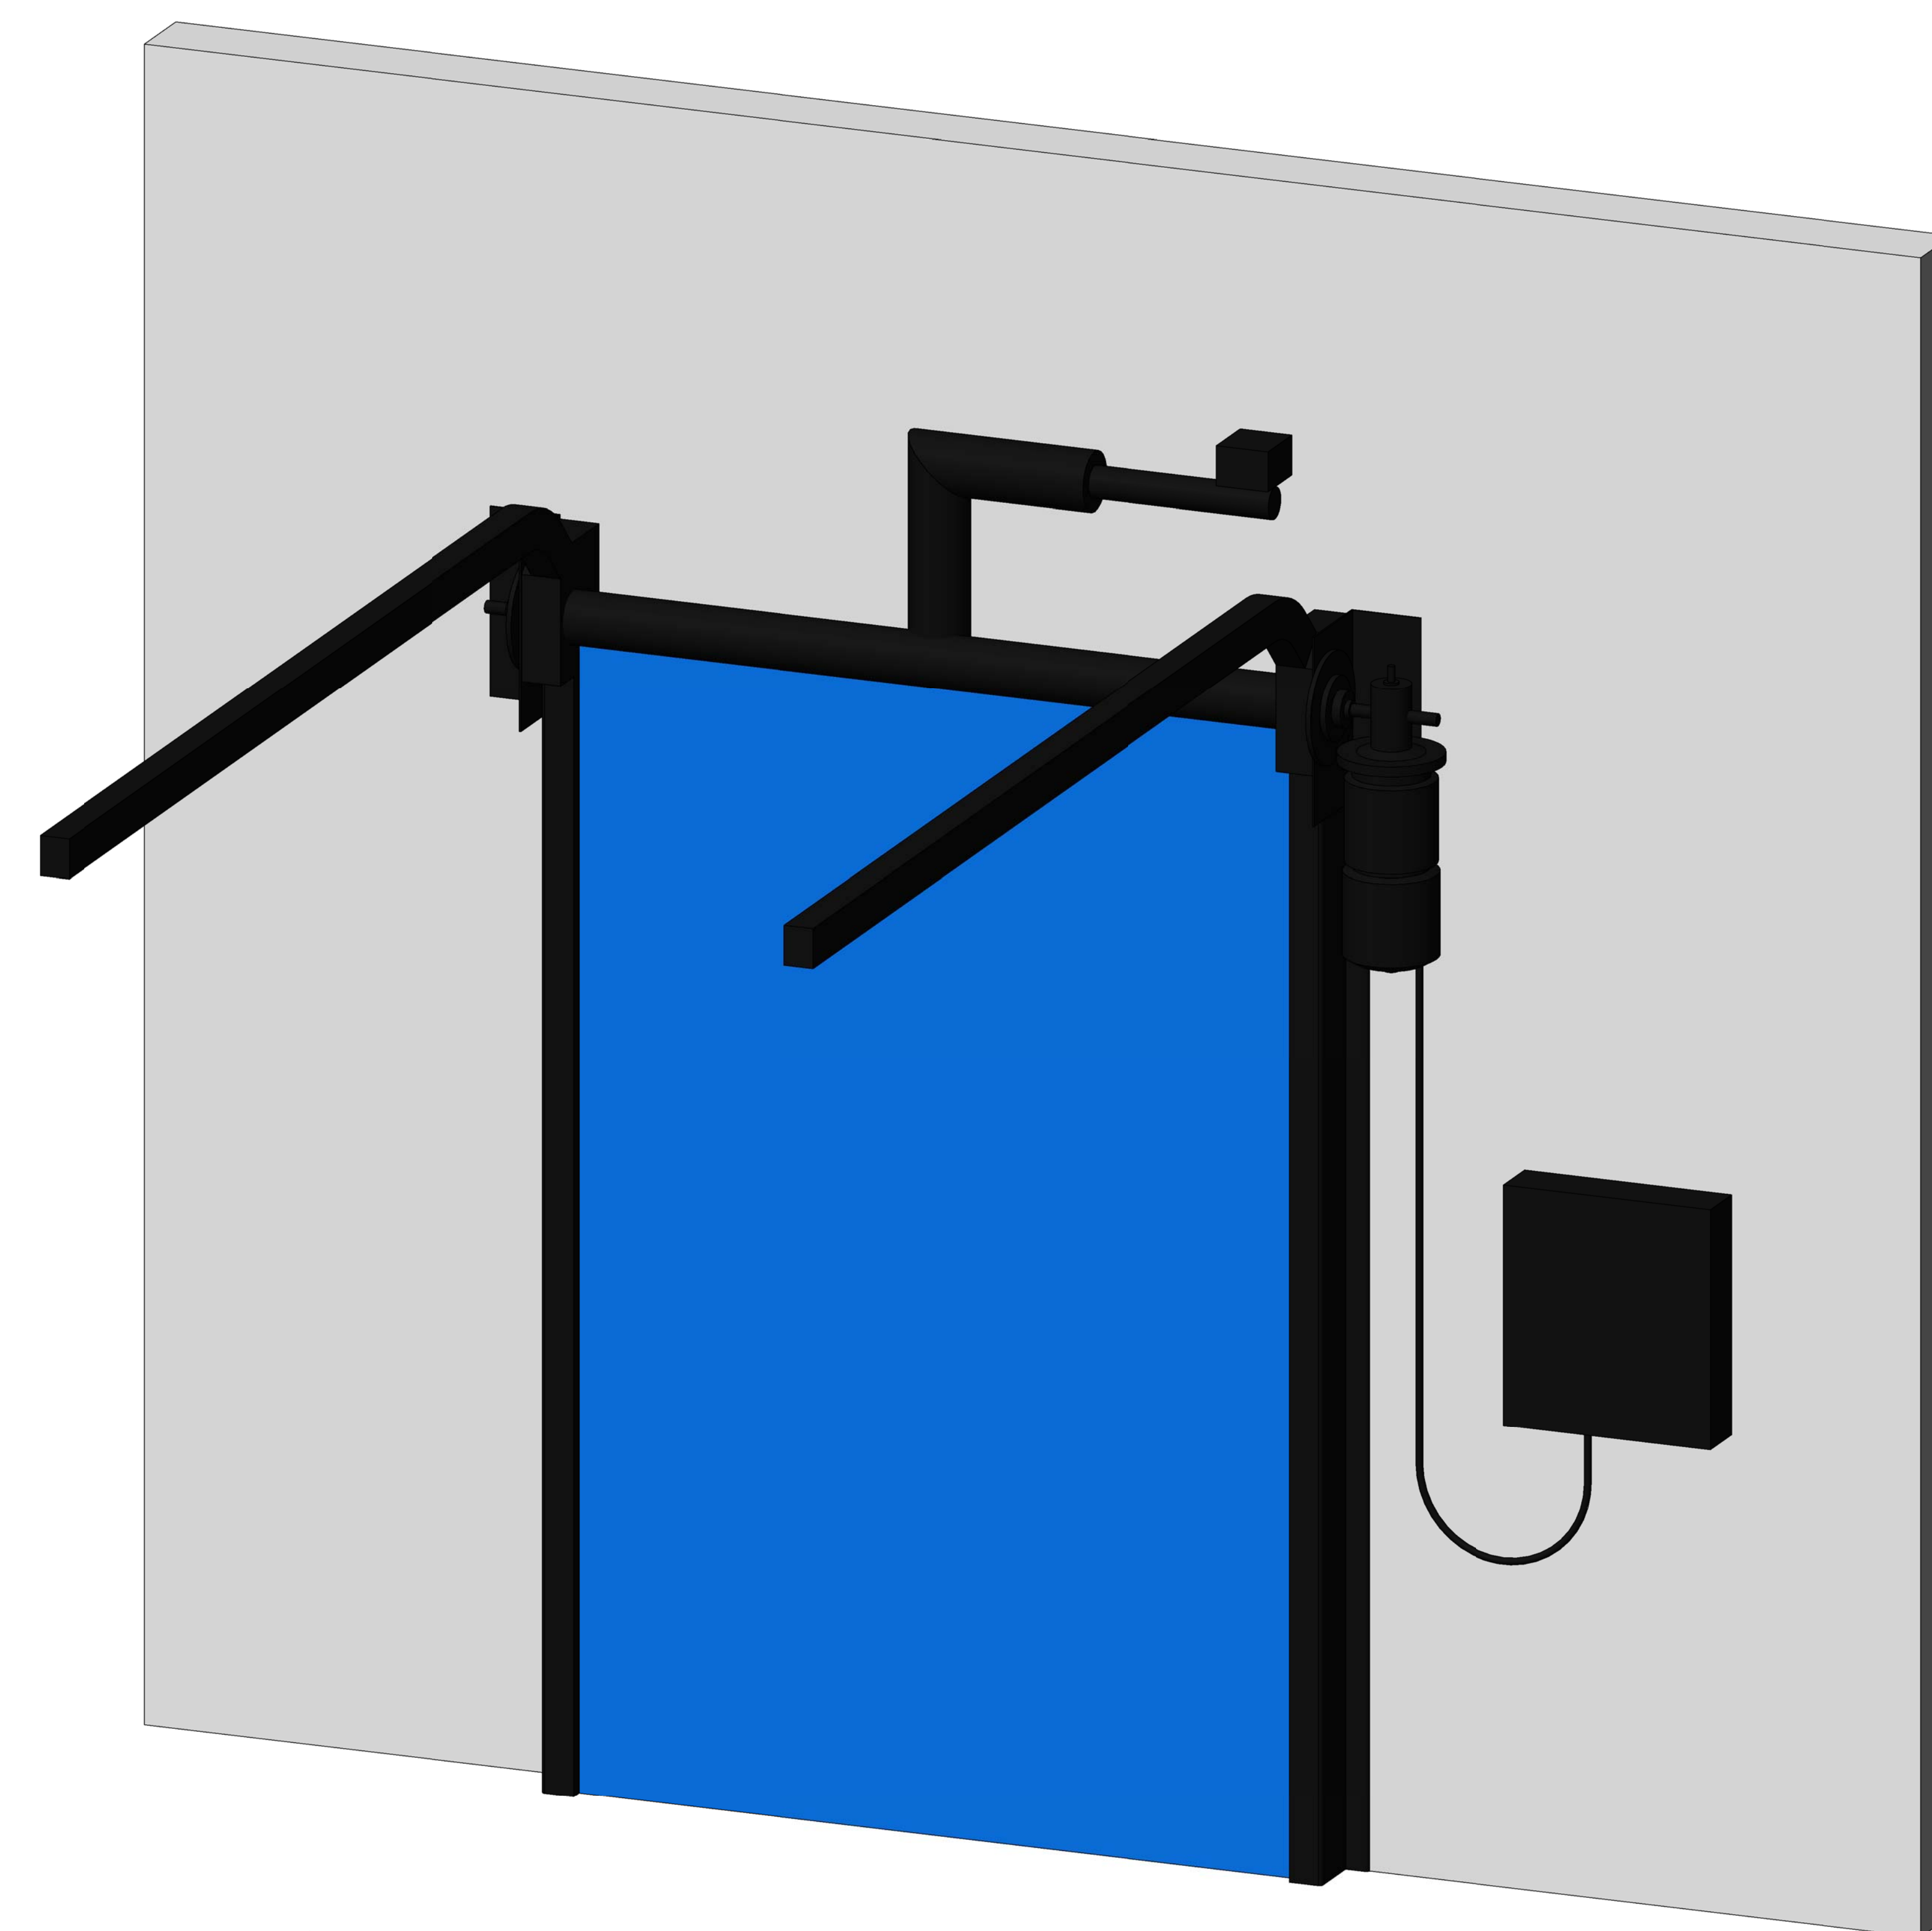

3D VIEW

NOTE:
CONTACT ULTI GROUP FOR ANY CUSTOMISATIONS
AND TO DISCUSS PROJECT SPECIFIC INFORMATION



www.ultigroup.co.nz
sales@ultigroup.co.nz
Phone: 0800 807 753
17 McKee Street, Te Rapa, Hamilton, 3200

FasTrax FR Standard Lift Door

[illegible]

PLAN VIEW, ELEVATION AND 3D VIEW	
Project Number	-
Date	02.16.2016
Drawn By	J.ENRIQUEZ
FXFR-STANDARD-001	
Scale	As indicated