

**NOTE:**  
ORDER DOORS BY FINISH  
TRIMMED OPENING DIMENSIONS  
(BETWEEN JAMB)

INTERNAL PUSH HANDLE

EXTERNAL RESIN HANDLE

ORDER WIDTH  
(INSIDE JAMB WIDTH)

FOR WORKING TEMPERATURE DOWN TO -5°C

ORDER WIDTH + 100mm = WALL WIDTH

ULTI INSULATED HINGED CHILLER DOOR  
DOOR SIZE FROM 700mm WIDE x 1750mm HIGH  
UP TO 1300mm WIDE x 2000mm HIGH

68mm or 92mm THICK DOOR BLADE  
PRE-PAINTED OR PLASTIFIED WITH RIGID  
POLYURETHANE FOAM INSULATION


EPDM RUBBER GASKET

**FLOOR PLAN VIEW**

1  
-

SCALE: 1:10 MTS.

SCALE: 1:10 MTS

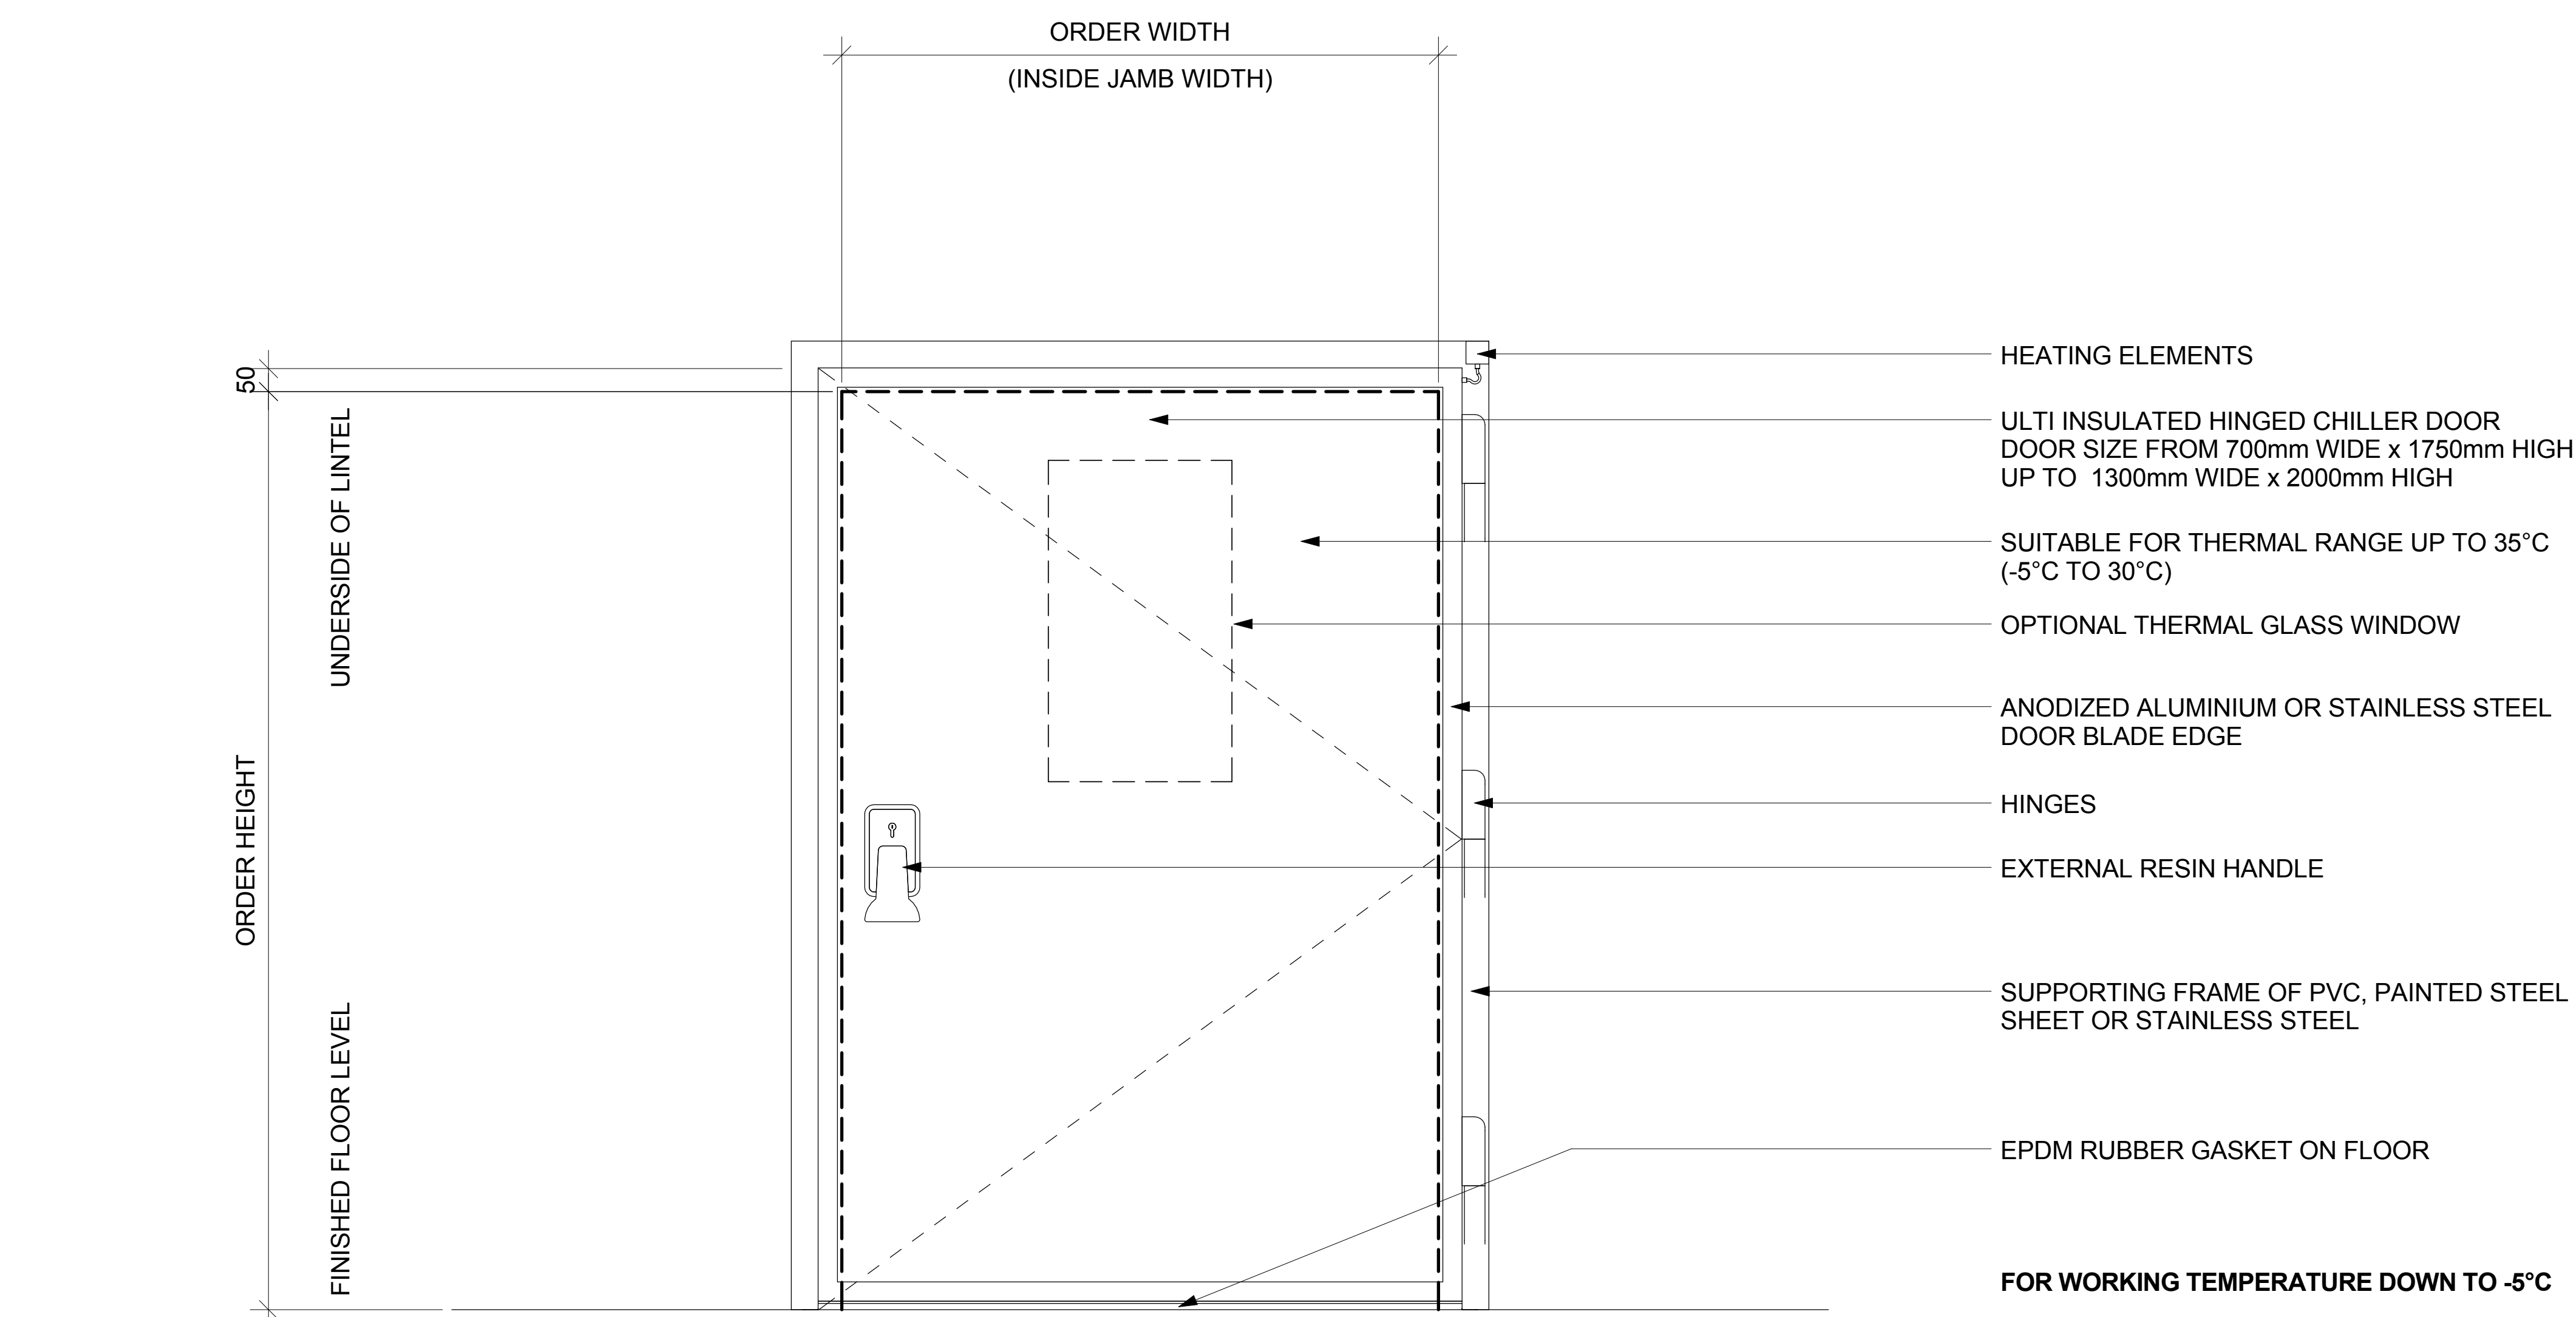

SCALE: 1:10 MTS.



### 3D VIEW

**NOTE:**  
CONTACT ULTI GROUP FOR ANY CUSTOMISATIONS  
AND TO DISCUSS PROJECT SPECIFIC INFORMATION



www.ultigroup.co.nz  
sales@ultigroup.co.nz  
Phone: 0800 807 753  
17 McKee Street, Te Rapa, Hamilton, 3200

© UltiGroup LTD, 2015

# Ulti Insulated Hinged Chiller Door (down to -5°C)

[illegible]

PLAN VIEW, ELEVATION AND 3D VIEW	
Project Number	-
Date	01.21.2016
Drawn By	J.ENRIQUEZ
INHINGED-CHILLER-001	
Scale	As indicated