

**NOTE:**  
ORDER DOOR BY FINISH  
TRIMMED OPENING DIMENSIONS  
(INSIDE JAMB)

OPENING WIDTH  
(INSIDE JAMB WIDTH)

FASTRAX DOOR HIGH SPEED RADIAL  
MINIMUM SIZE 1524mm WIDE x 2439mm HIGH  
MAXIMUM SIZE 4876mm WIDE x 4876mm HIGH

DURAMAX OR VINYL FABRIC PANEL

DIGITAL CONTROL BOX WITH VARIABLE  
FREQUENCY DRIVE


POWDER COATED ALUMINUM SIDE FRAMES

FABRIC HEADER SHROUD

**FLOOR PLAN VIEW**


SCALE: 1:10 MTS

SCALE: 1:10 MTS

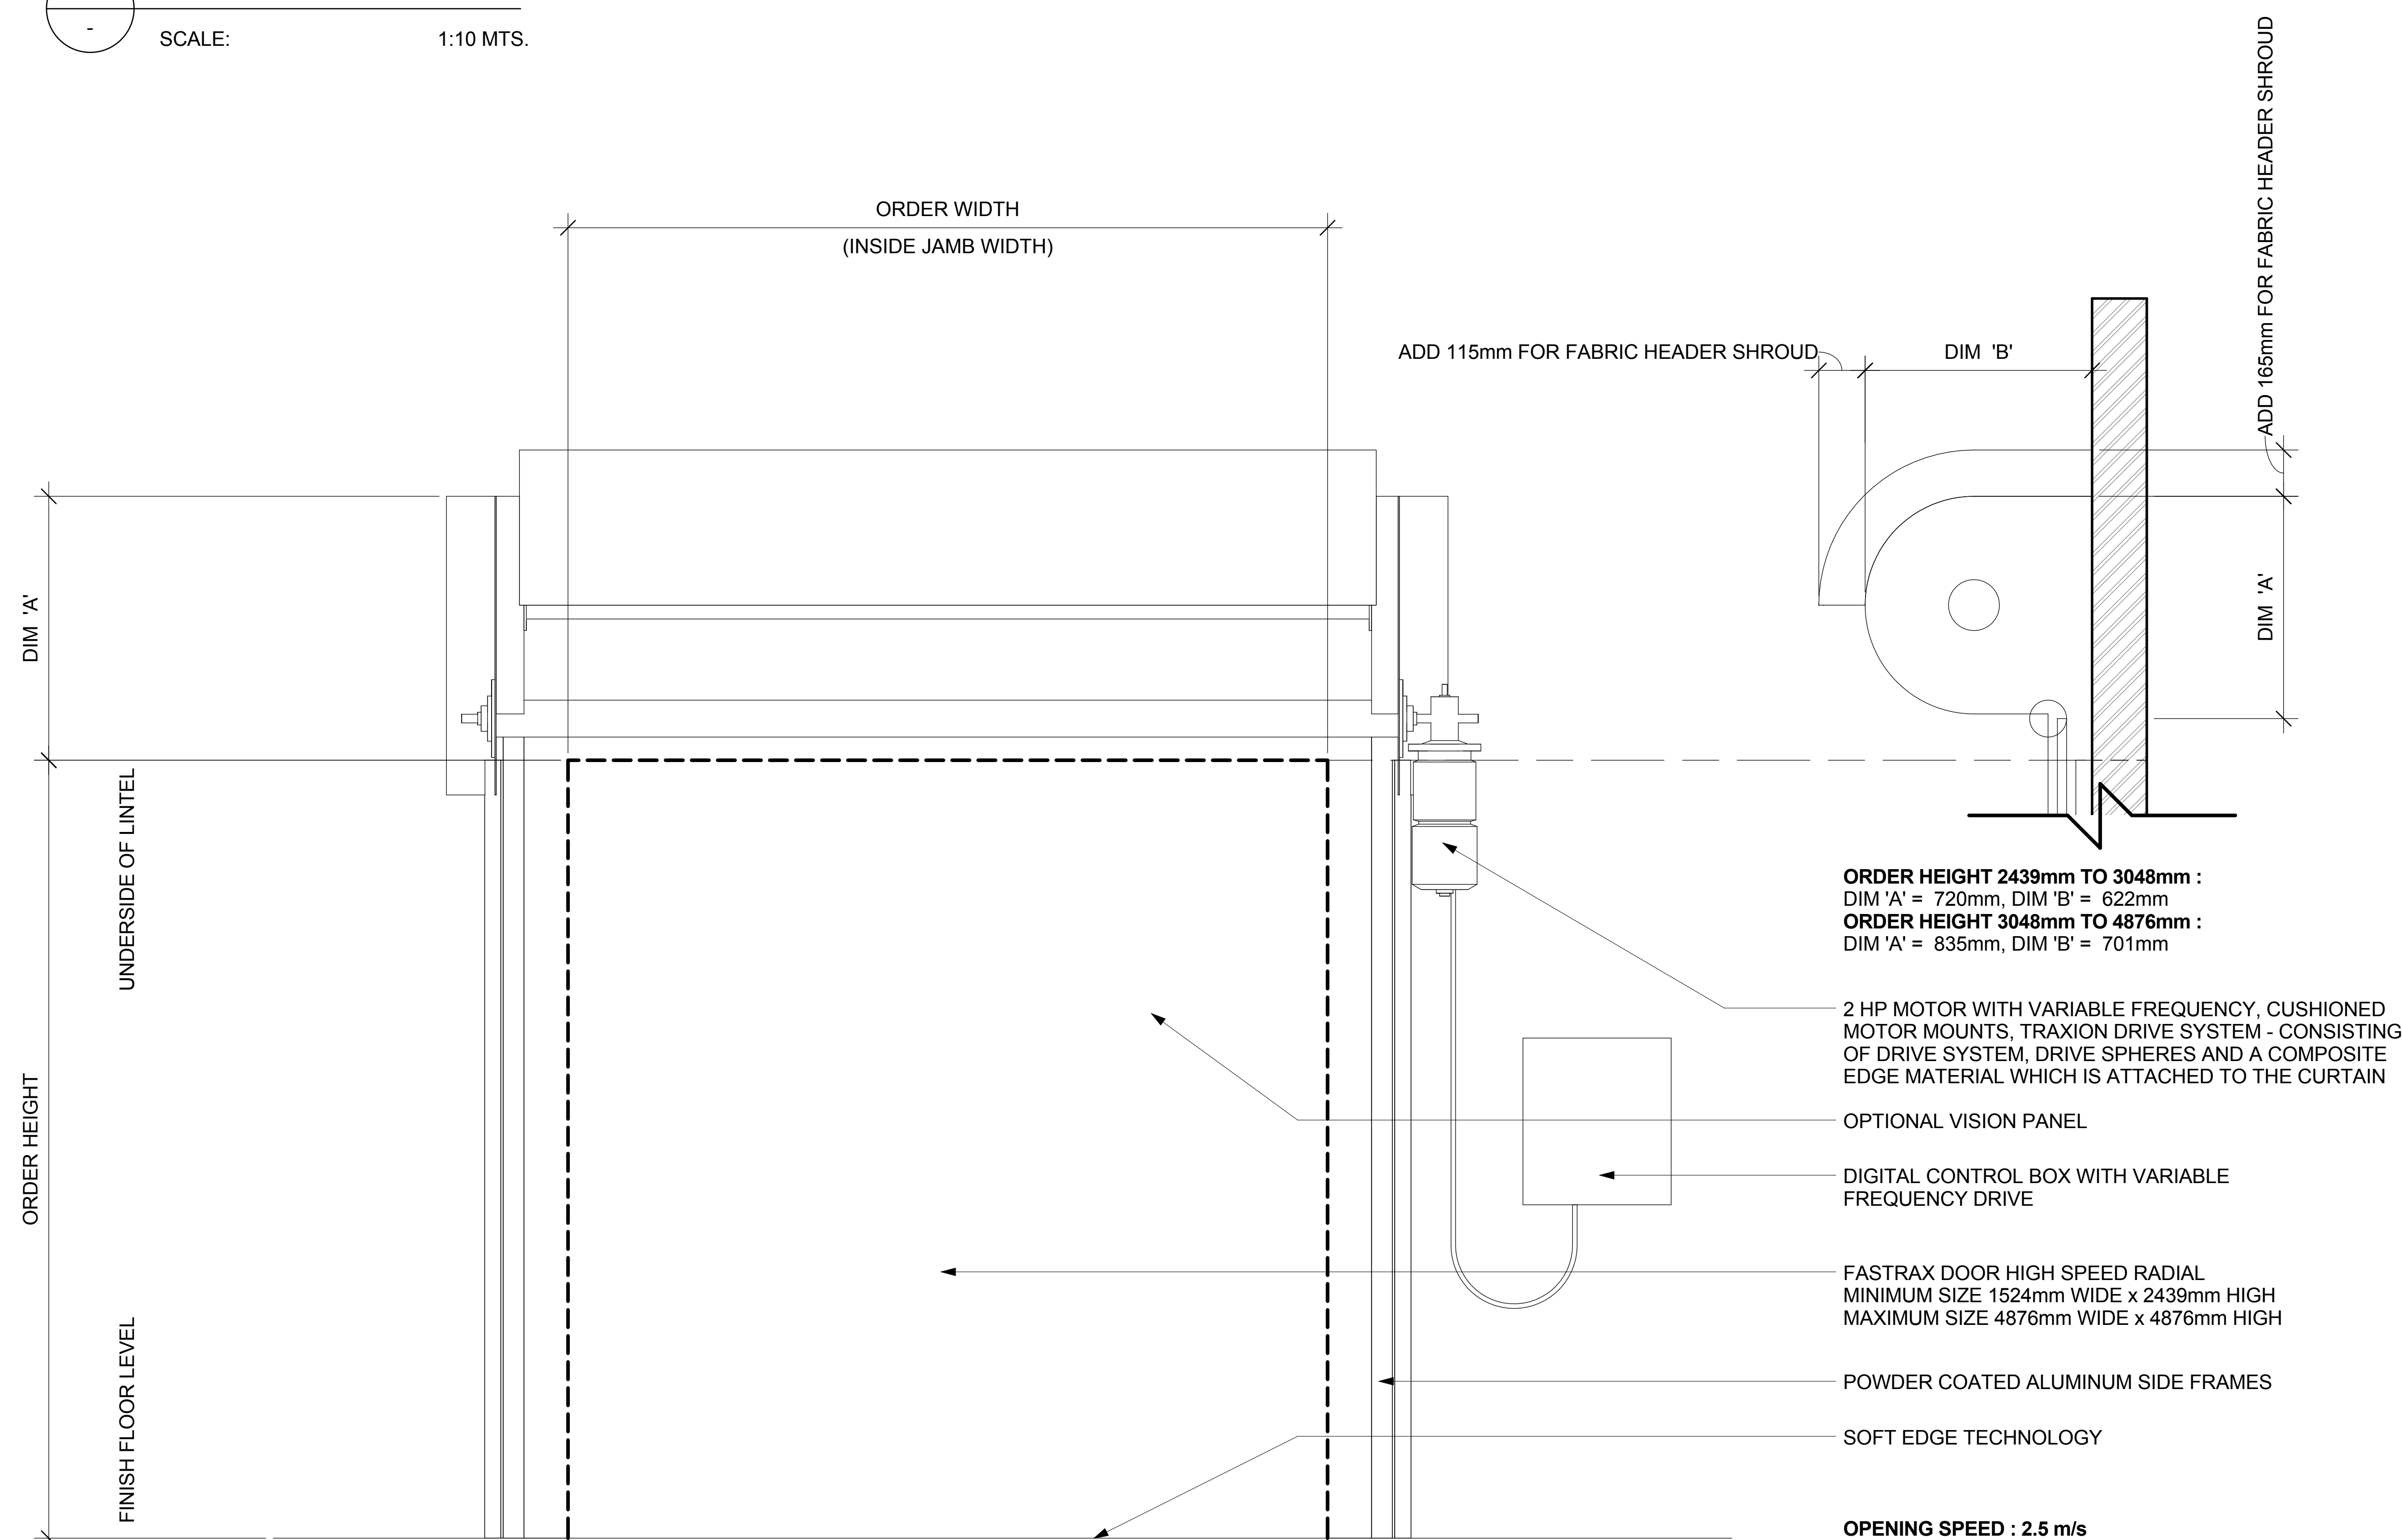

2 ELEVATION VIEW  
SCALE: 1:10 MTS.

SCALE: 1:10 MTS

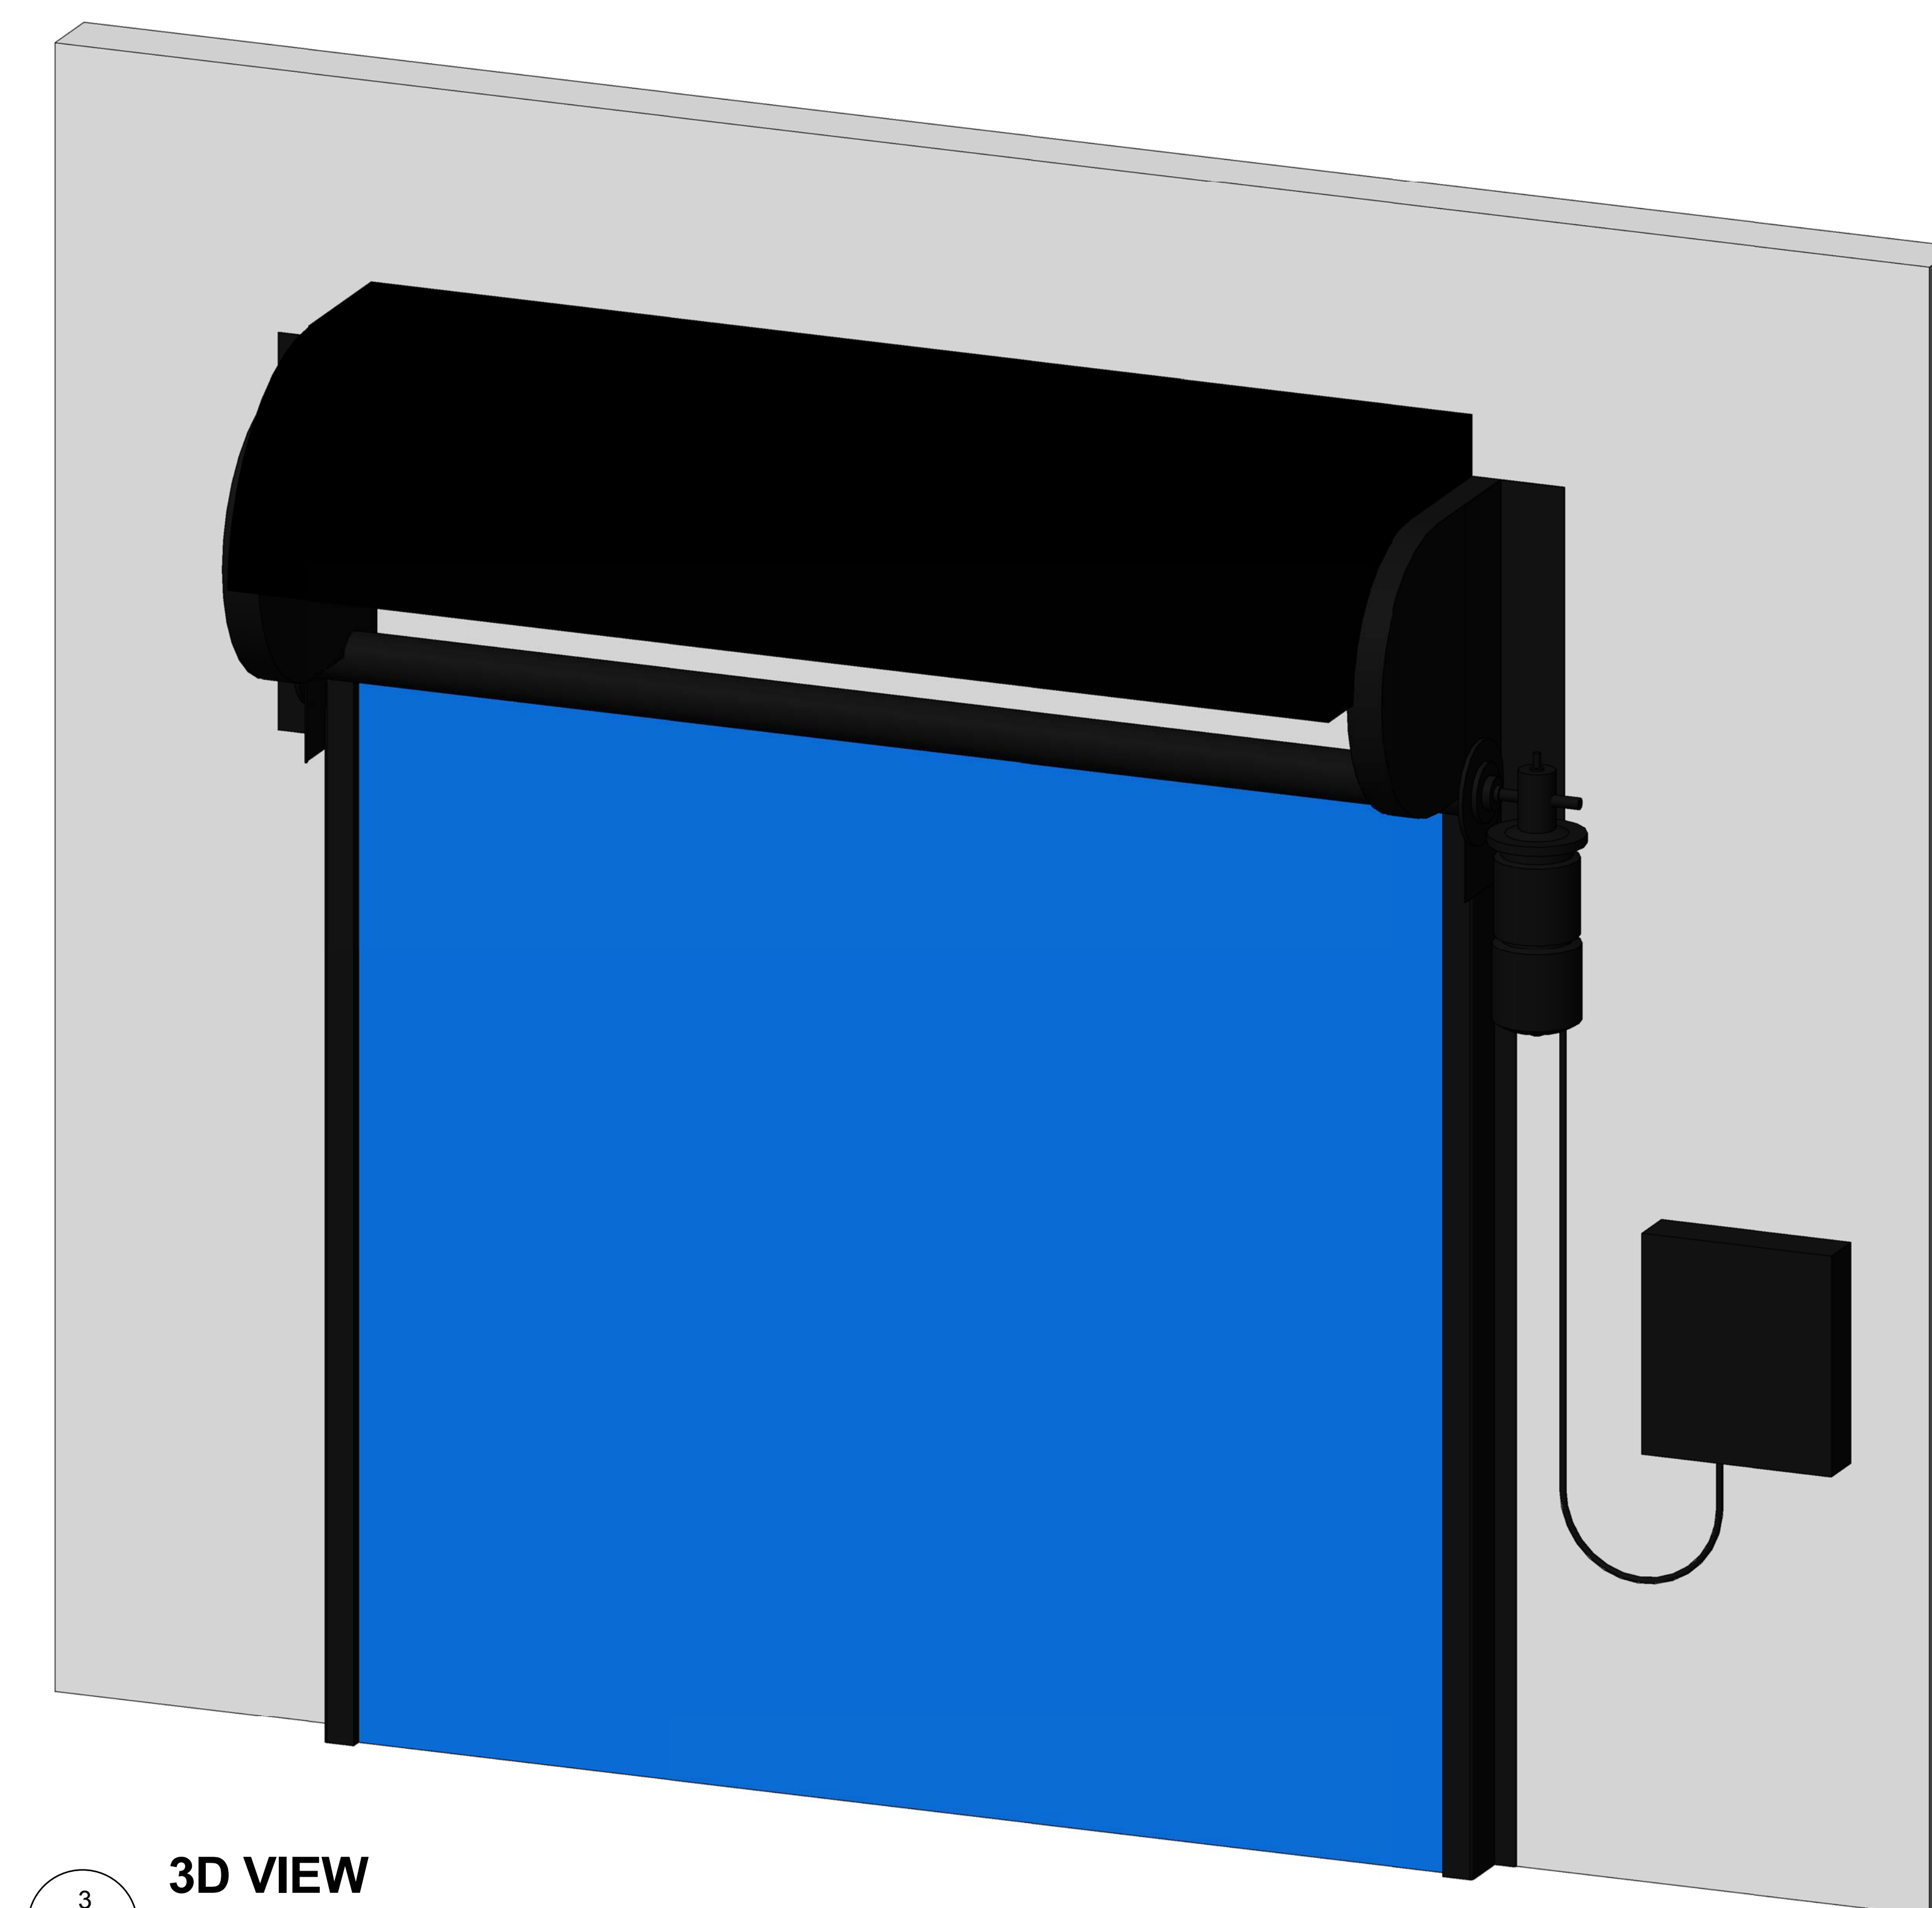

**3D VIEW**

**NOTE:**  
CONTACT ULTI GROUP FOR ANY CUSTOMISATIONS  
AND TO DISCUSS PROJECT SPECIFIC INFORMATION



www.ultigroup.co.nz  
sales@ultigroup.co.nz  
Phone: 0800 807 753  
17 McKee Street, Te Rapa, Hamilton, 3200

# FasTrax Door High Speed Radial

[illegible]

PLAN VIEW, ELEVATION  
AND 3D VIEW

Project Number	
----------------	--

Date	02.05.2016
------	------------

Drawn By J. ENRIQUEZ

FX-RADIAL-001

Scale	As indicated
-------	--------------