



EXTERNAL RESIN HANDLE

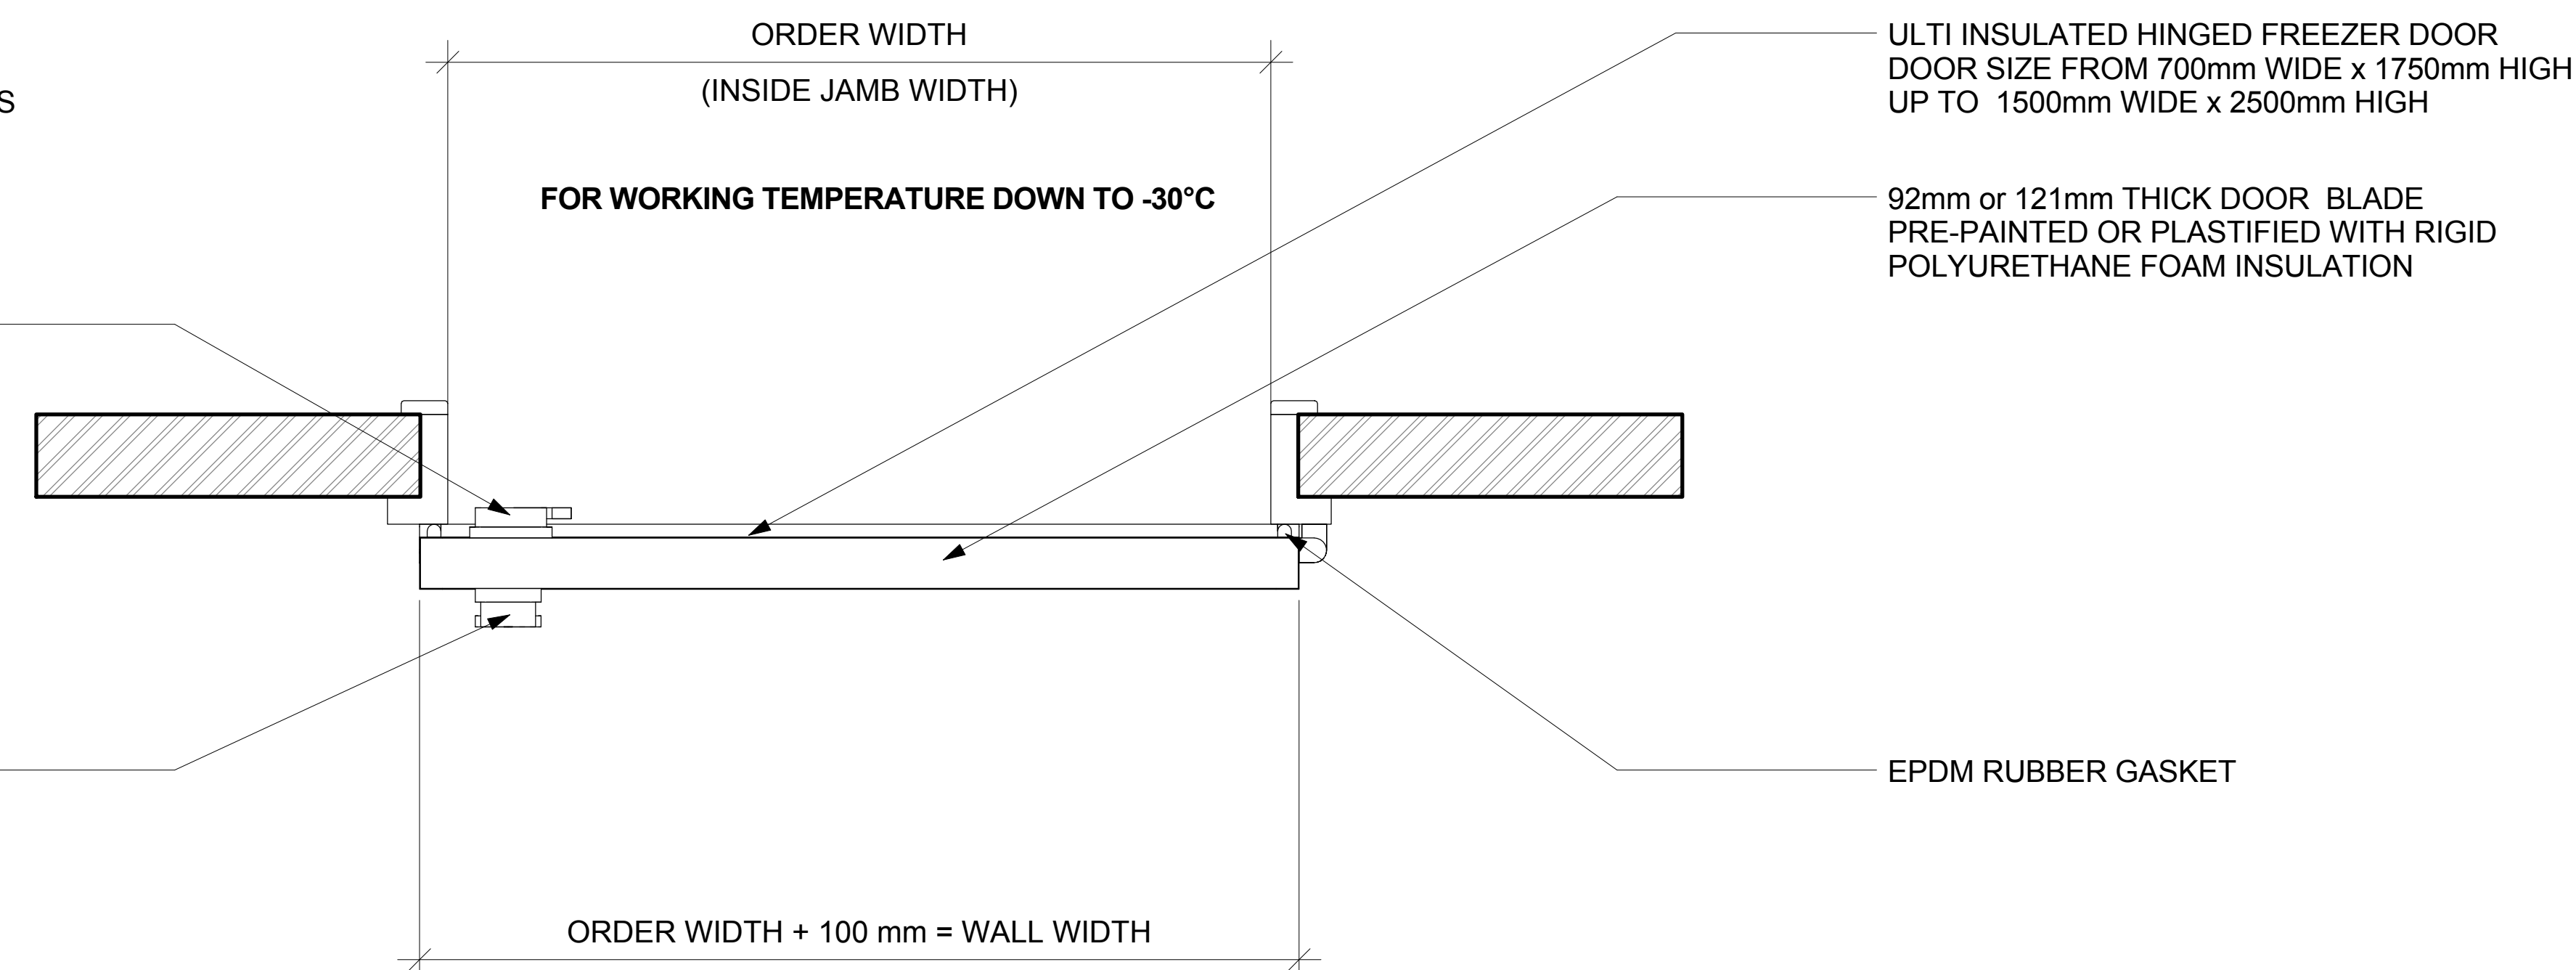

SCALE: 1:10 MTS

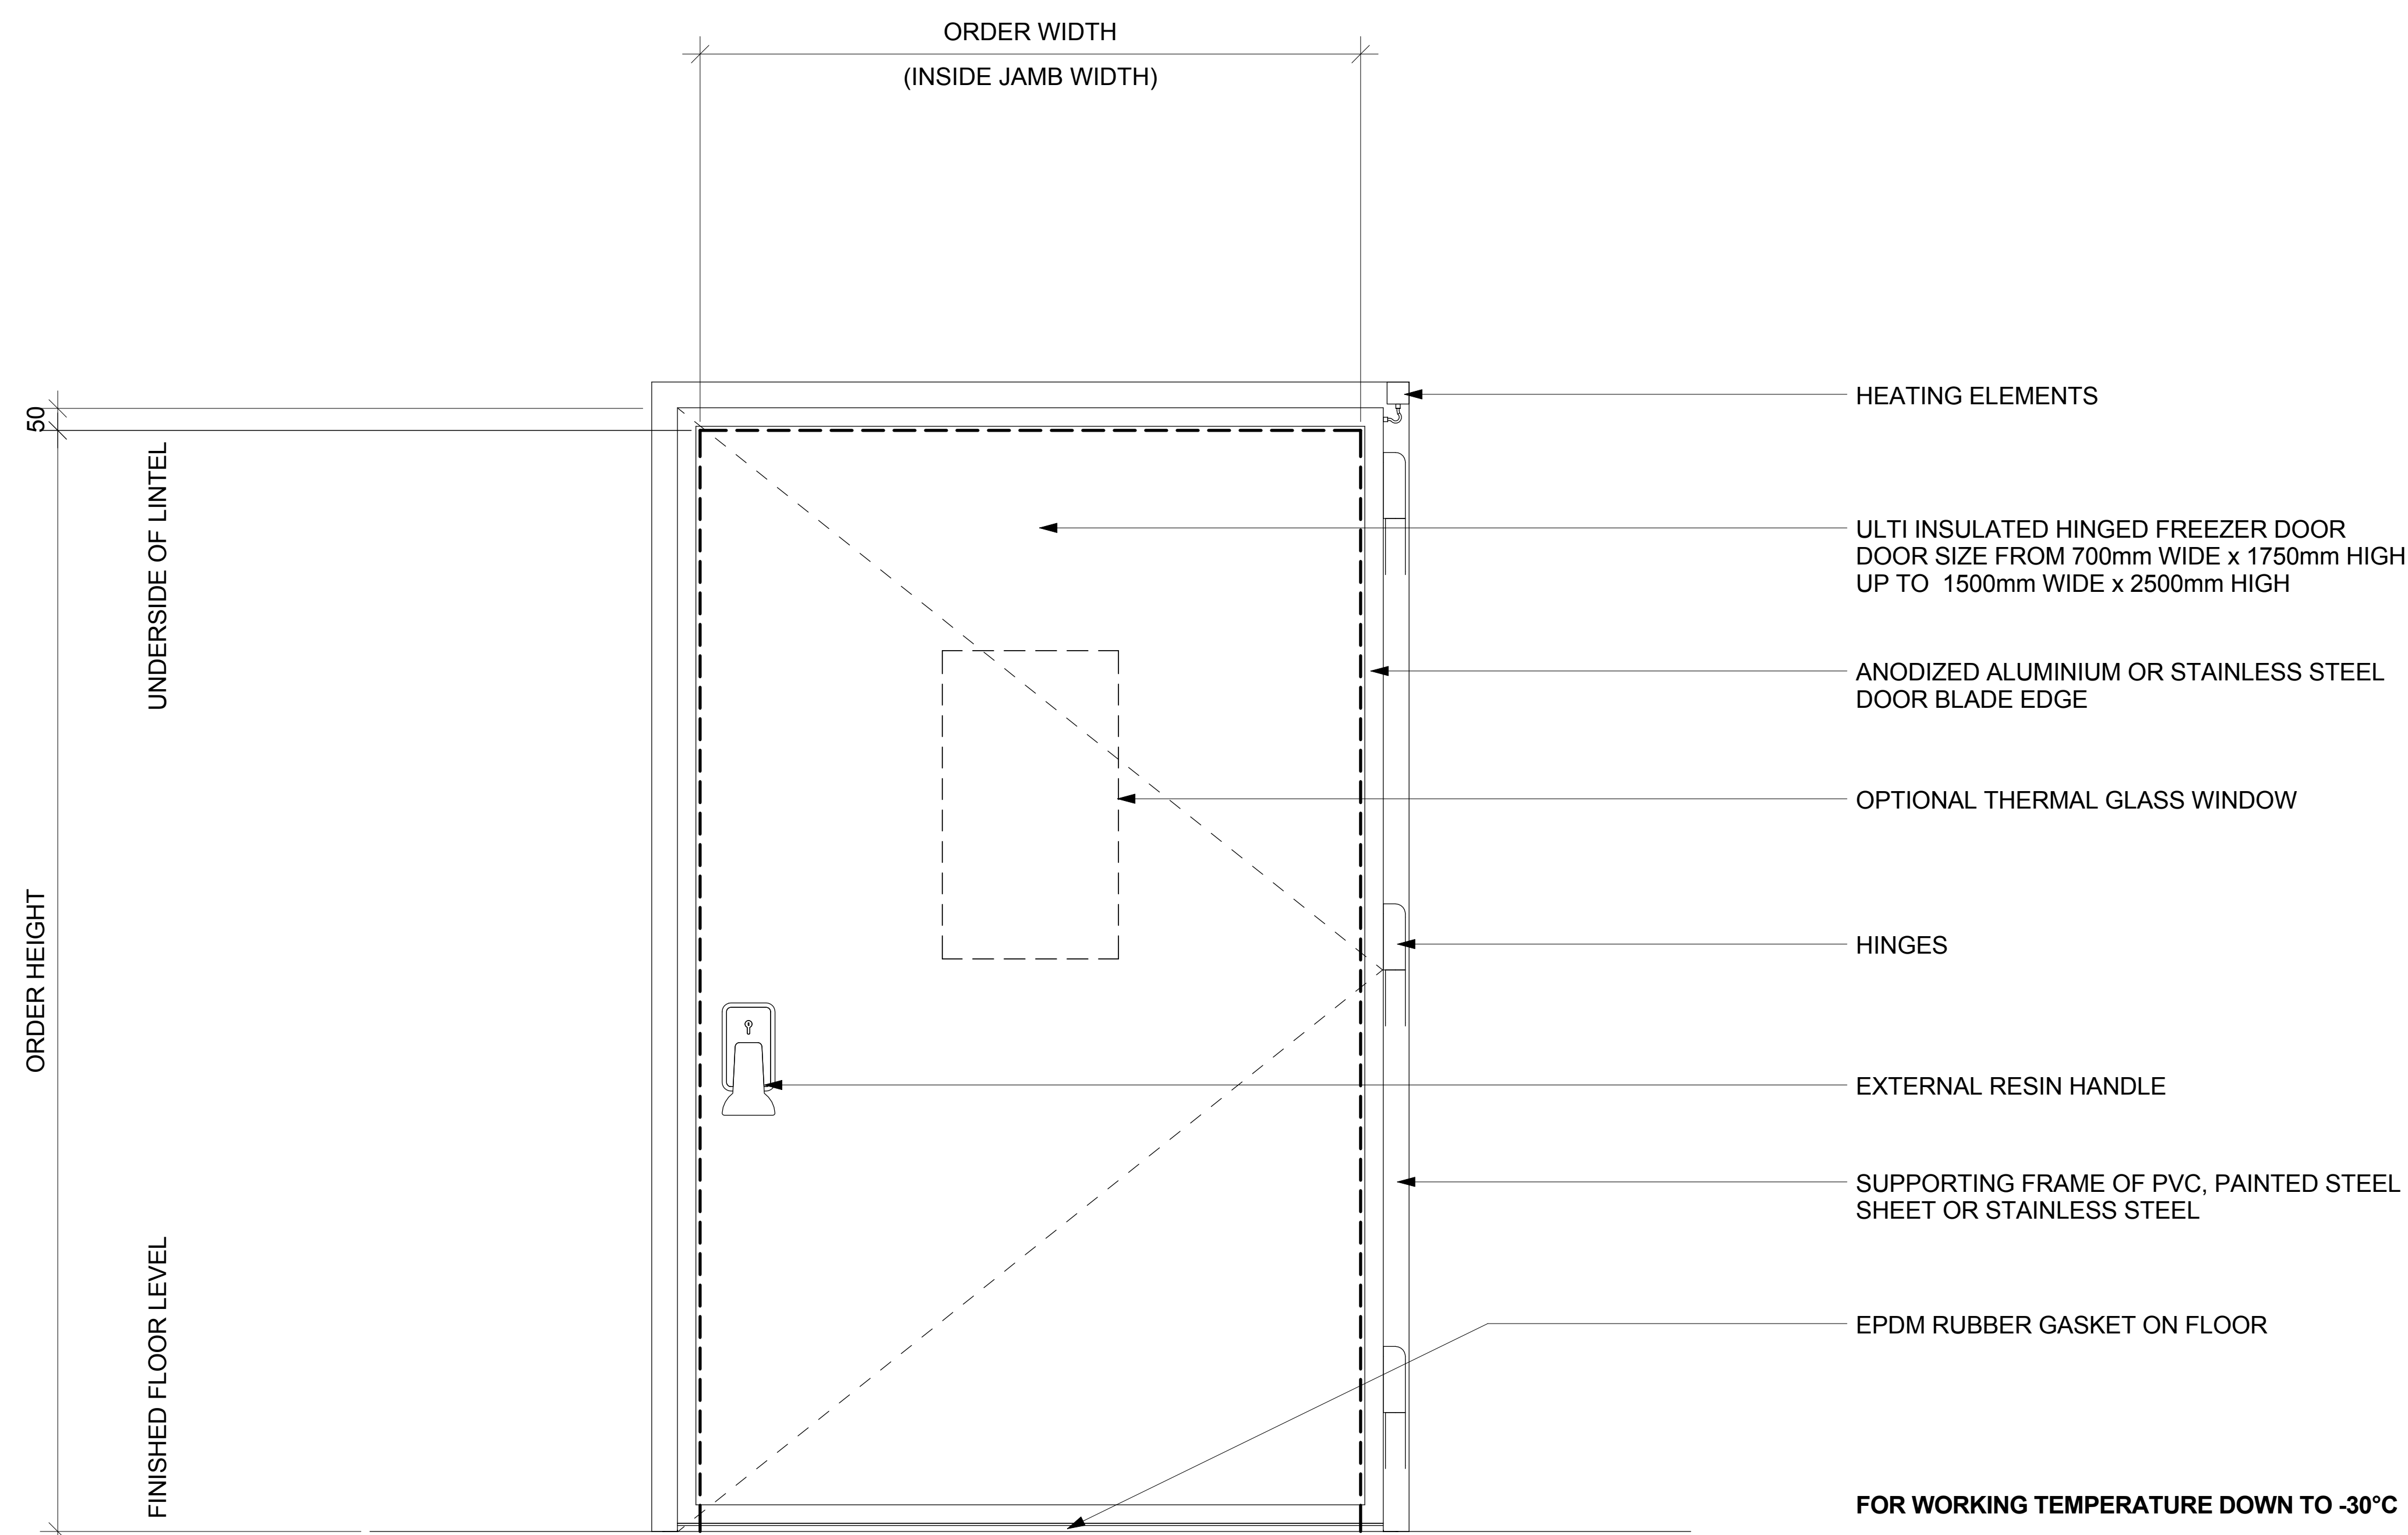

SCALE: 1:10 MTS.



3D VIEW

Scale	As indicated
-------	--------------



Ulti Insulated Hinged Freezer Door (down to -30°C)

[illegible]

PLAN VIEW, ELEVATION AND 3D VIEW	
Project Number	-
Date	01.21.2016
Drawn By	J.ENRIQUEZ
INHINGED-FREEZER-001	
Scale	As indicated