
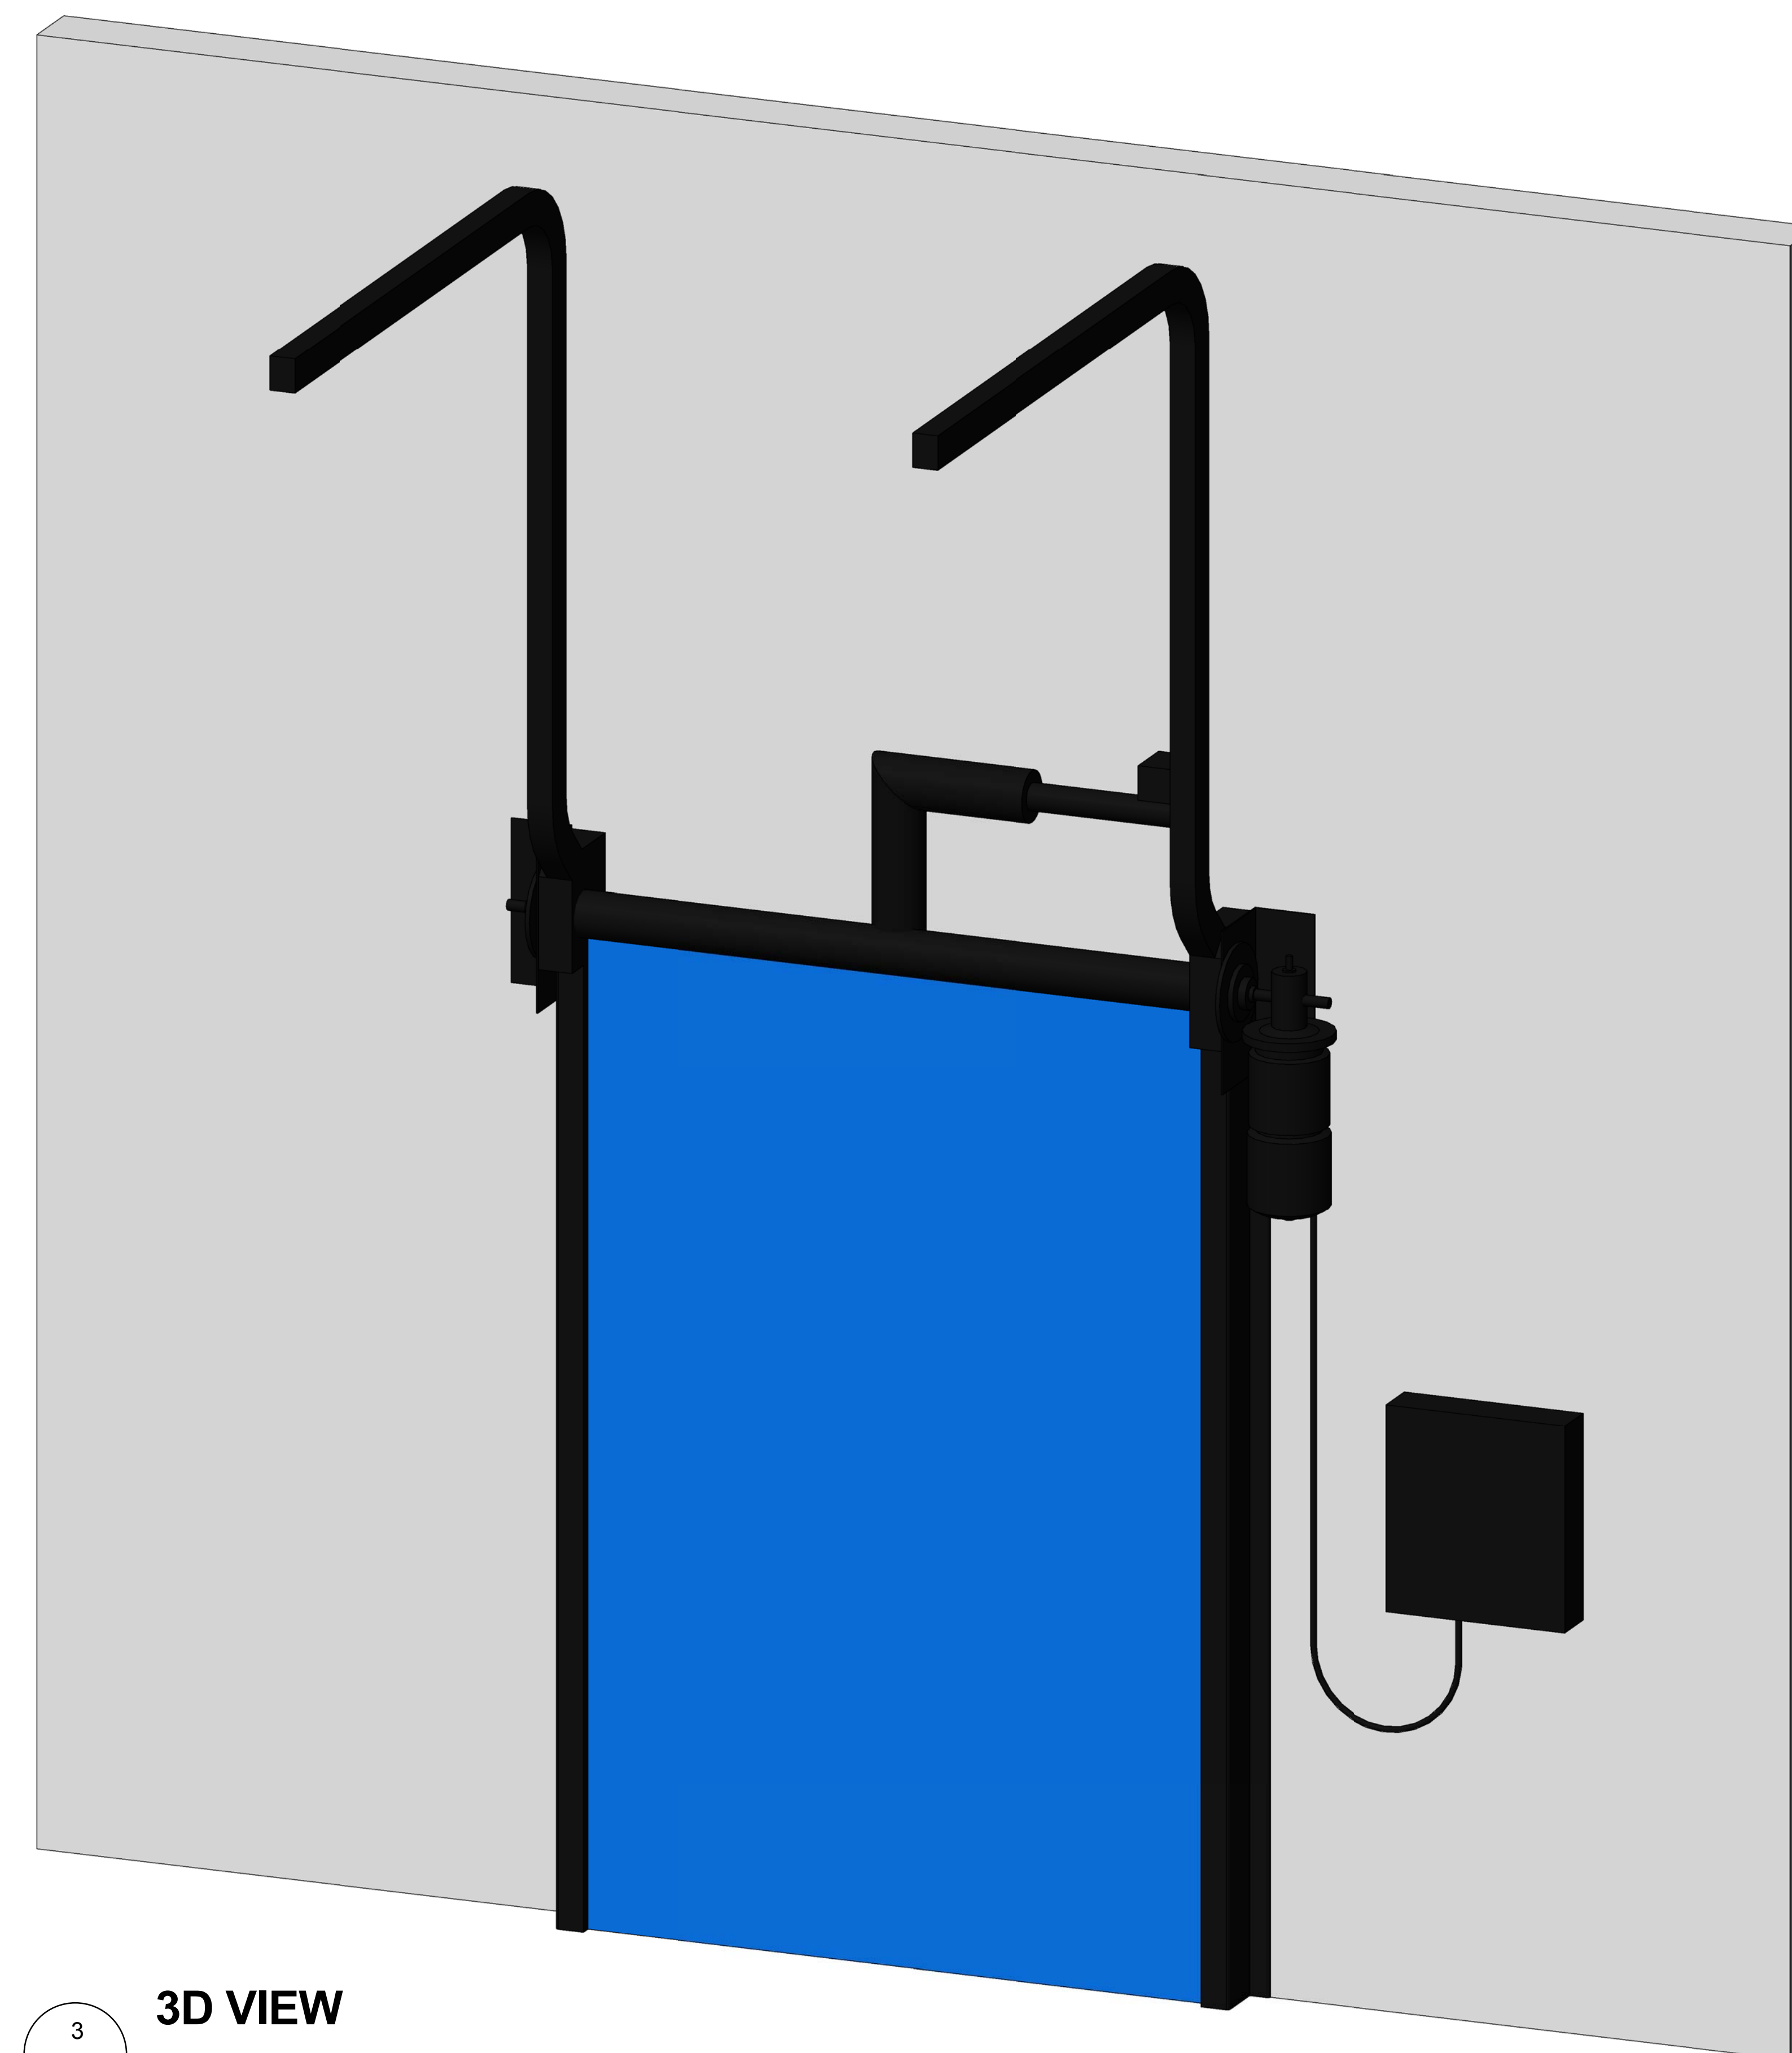


NOTE:
ORDER DOOR BY FINISH
TRIMMED OPENING DIMENSIONS
(INSIDE JAMB)

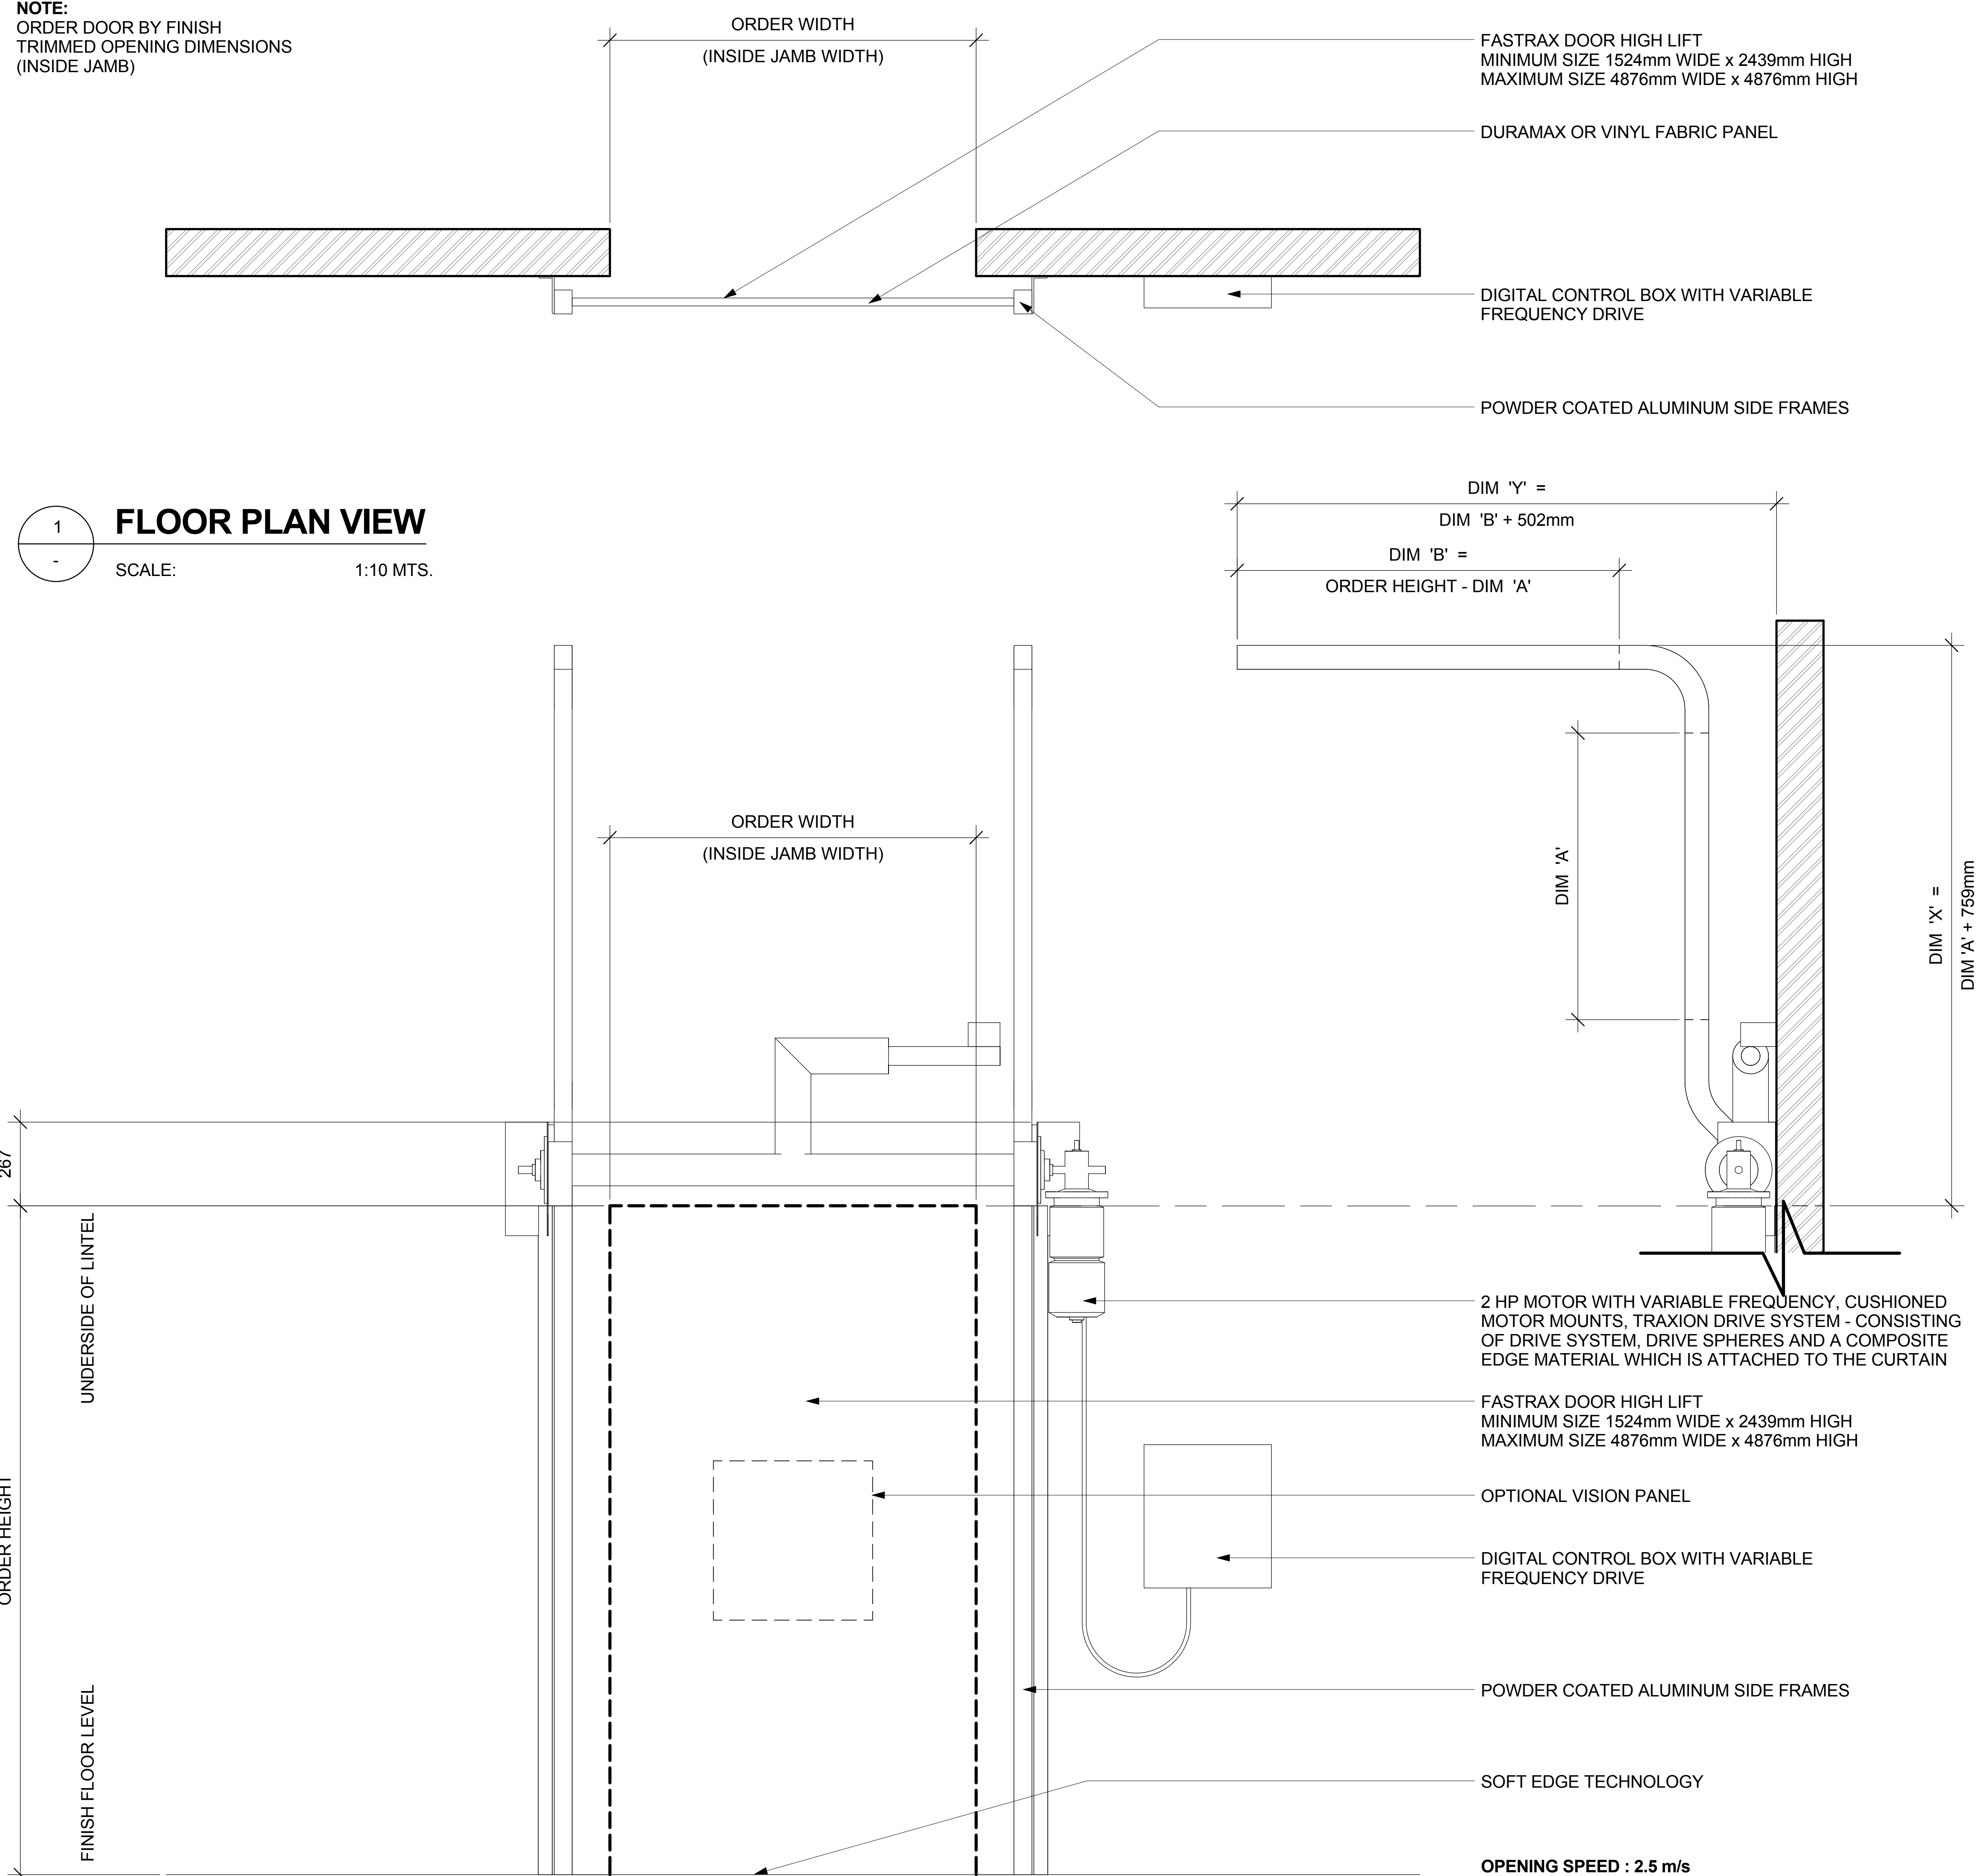

3D VIEW

ELEVATION VIEW

SCALE: 1:10 MTS.

NOTE:
CONTACT ULTI GROUP FOR ANY CUSTOMISATIONS
AND TO DISCUSS PROJECT SPECIFIC INFORMATION



www.ultigroup.co.nz
sales@ultigroup.co.nz
Phone: 0800 807 753
17 McKee Street, Te Rapa, Hamilton, 3200

(c) UltiGroup LTD, 2015

FasTrax Door High Lift

[illegible]

PLAN VIEW, ELEVATION
AND 3D VIEW

| | |
|----------------|--|
| Project Number | |
|----------------|--|

| | |
|------|------------|
| Date | 02.04.2016 |
|------|------------|

Drawn By J. ENRIQUEZ

FX-HIGH-001

| | |
|-------|--------------|
| Scale | As indicated |
|-------|--------------|