



1 PLAN VIEW- FENCE 90
SCALE: 1:5 MTS.

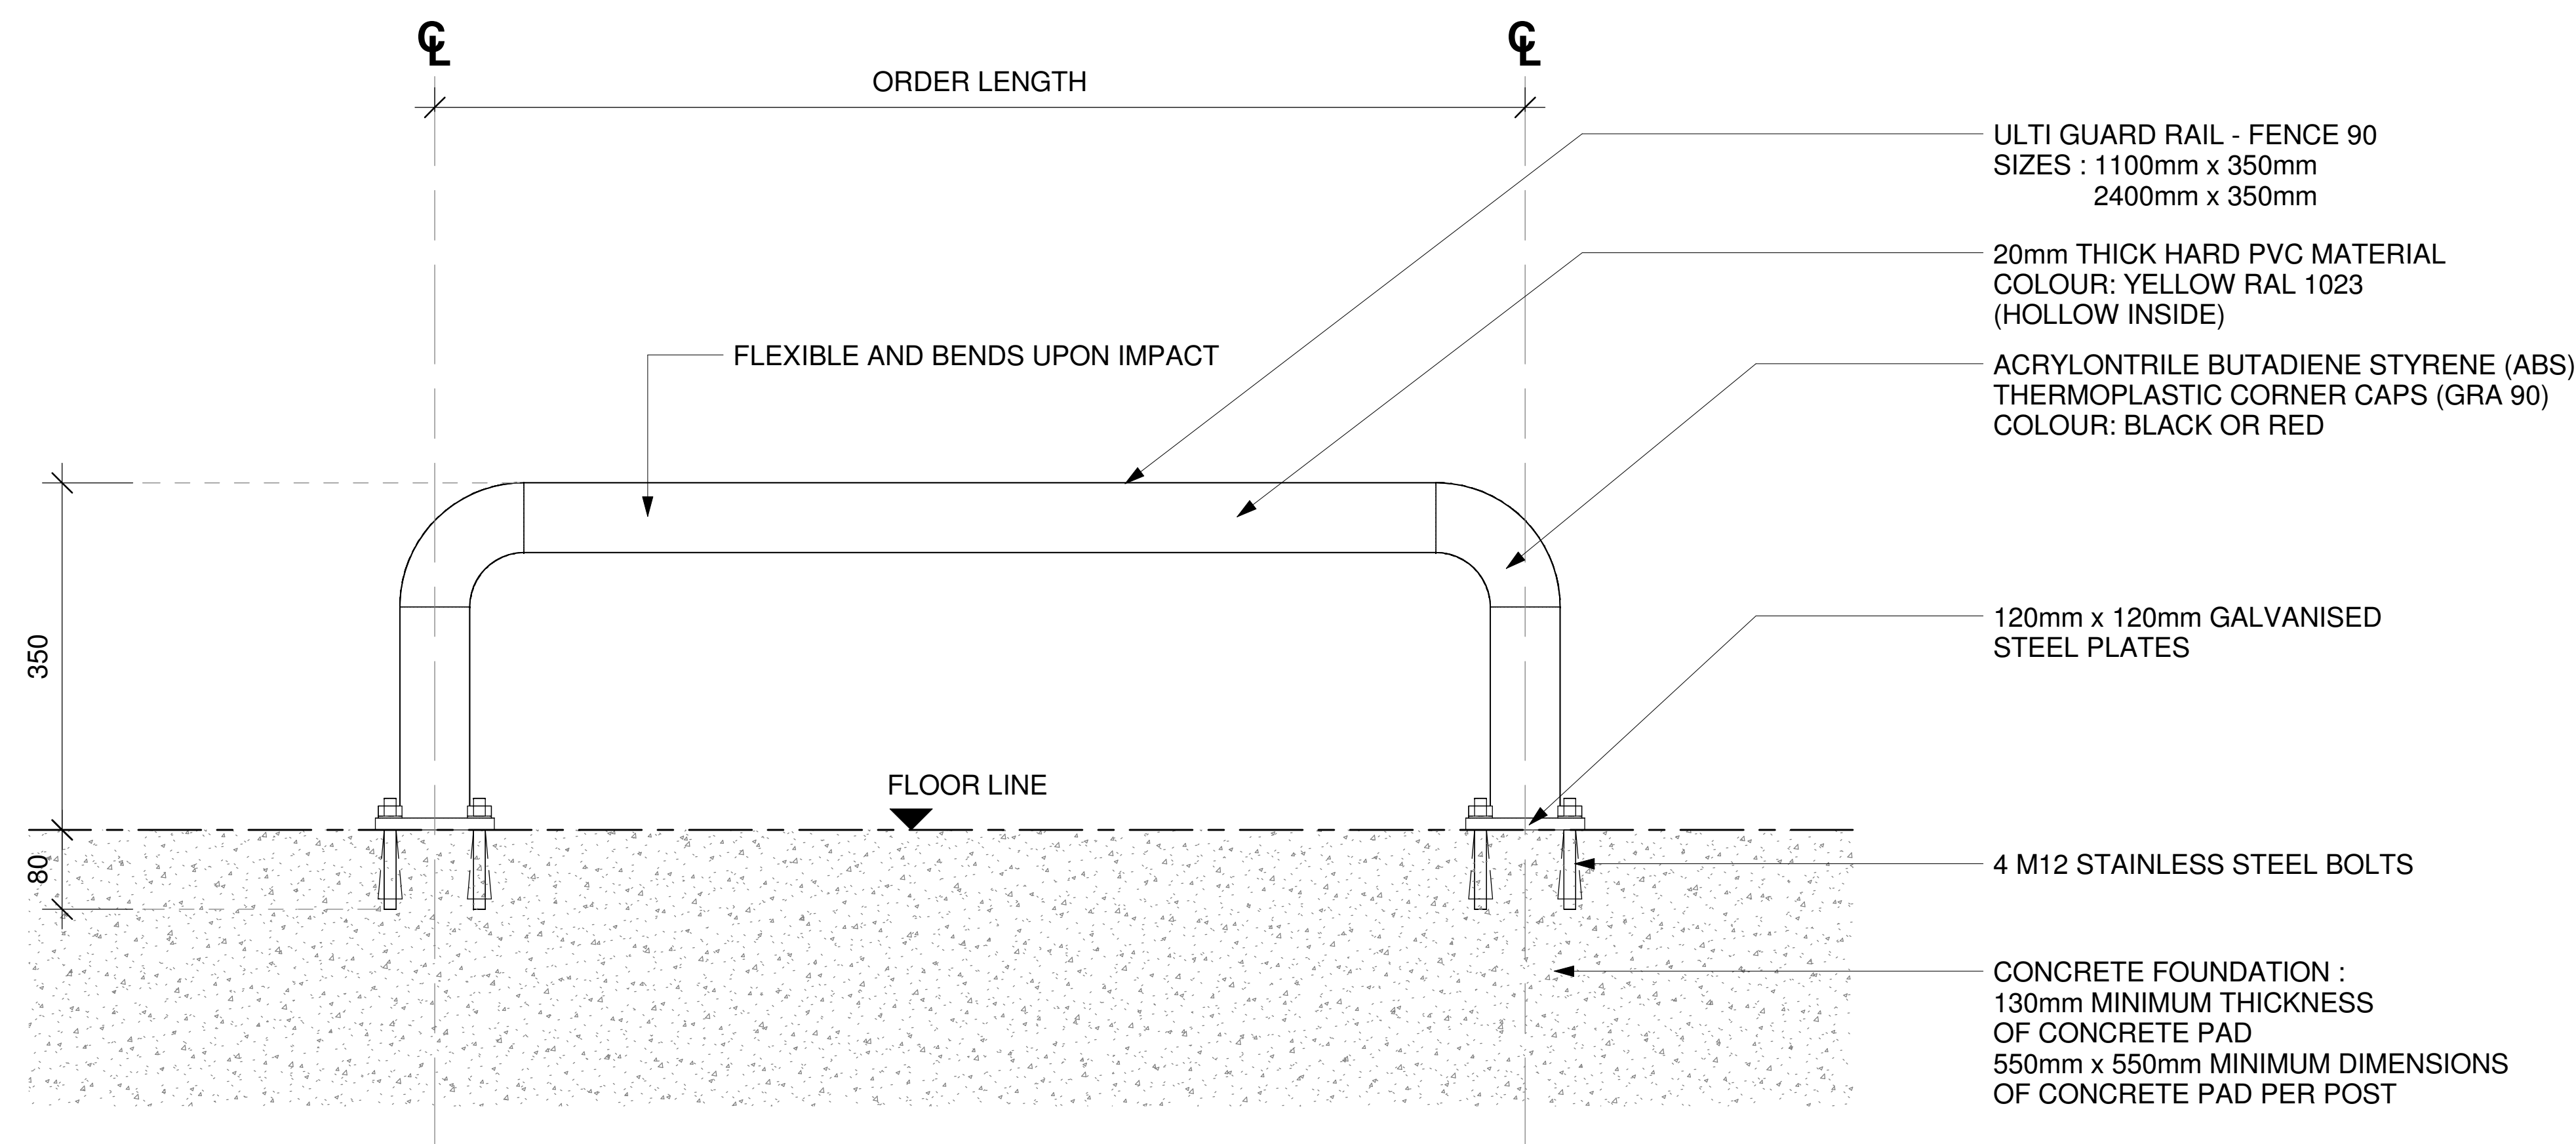

2 ELEVATION VIEW- FENCE 90
SCALE: 1:5 MTS.

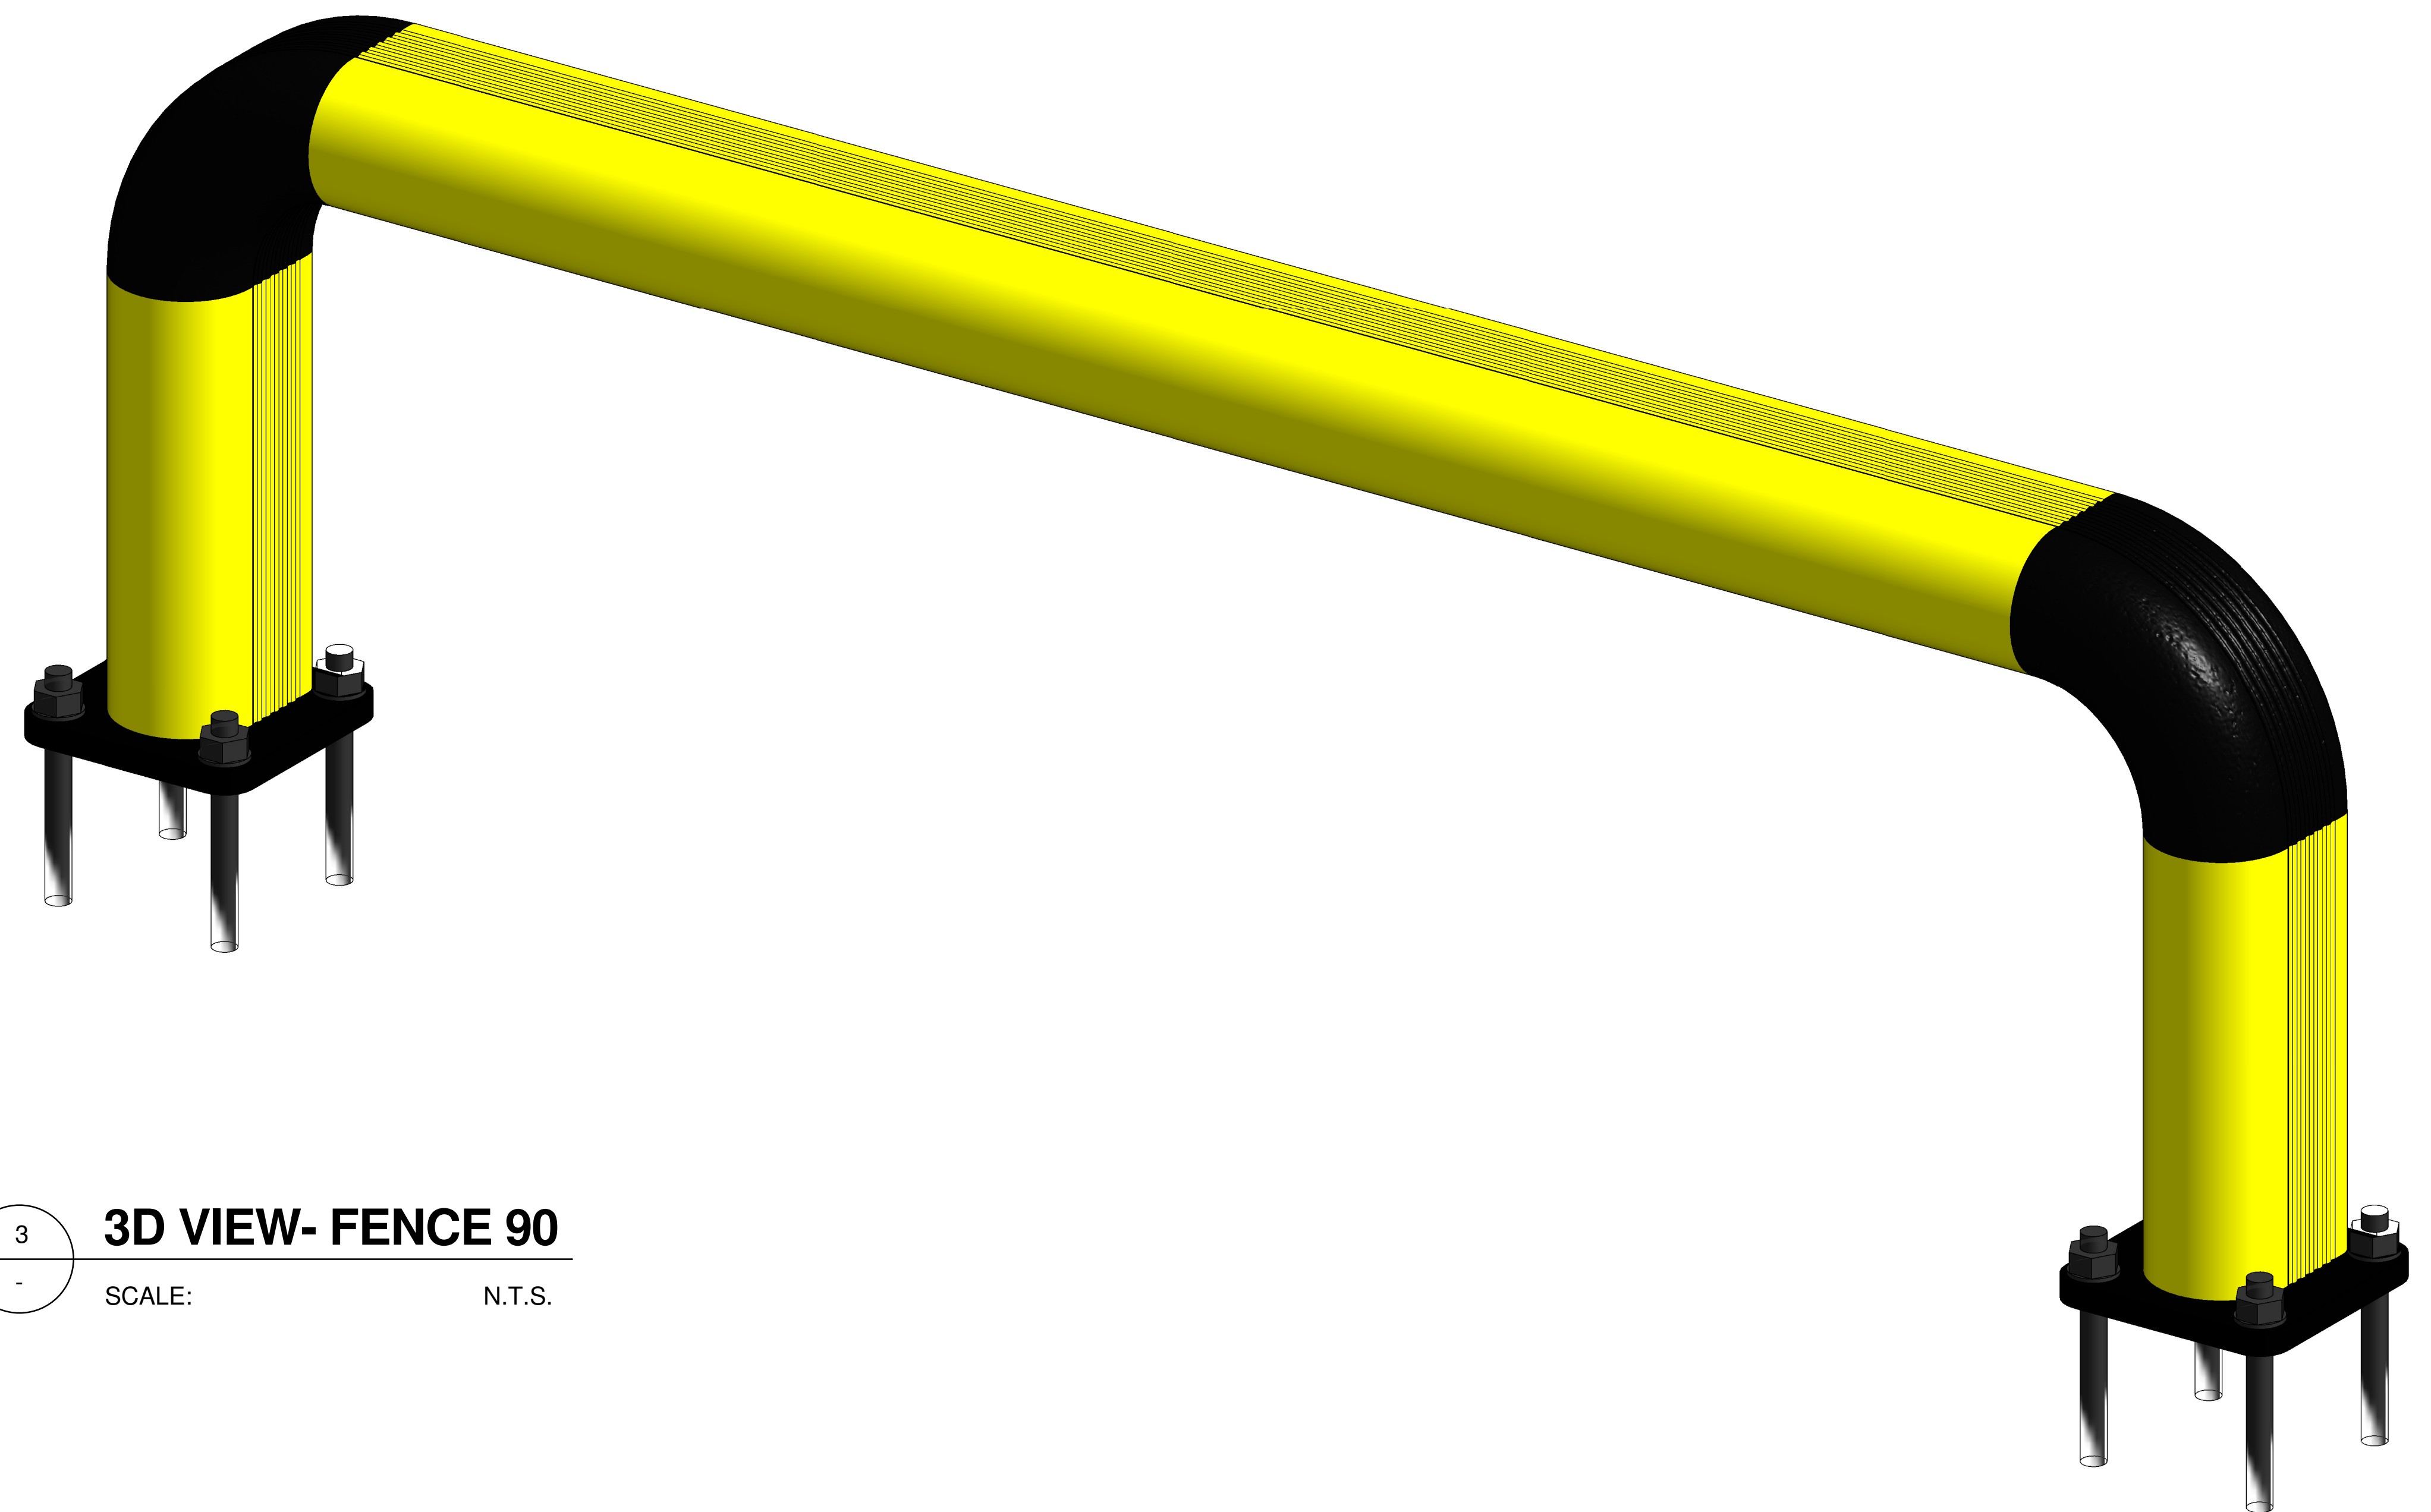

3 3D VIEW- FENCE 90
SCALE: N.T.S.

NOTE:
CONTACT ULTI GROUP FOR ANY CUSTOMISATIONS
AND TO DISCUSS PROJECT SPECIFIC INFORMATION



© UlitiGroup LTD, 2016

Ulti Guard Rail - FENCE 90

No.	Description	Date
1	CHECKED BY TS	12.06.2016

PLAN VIEW, ELEVATION AND 3D VIEW	
Project Number	-
Date	11.08.2016
Drawn By	J.ENRIQUEZ
GUARDRAIL-FENCE90-001	
Scale	As indicated