



NOTE:
ORDER DOOR BY FINISH TRIMMED
OPENING DIMENSIONS (INSIDE JAMB)

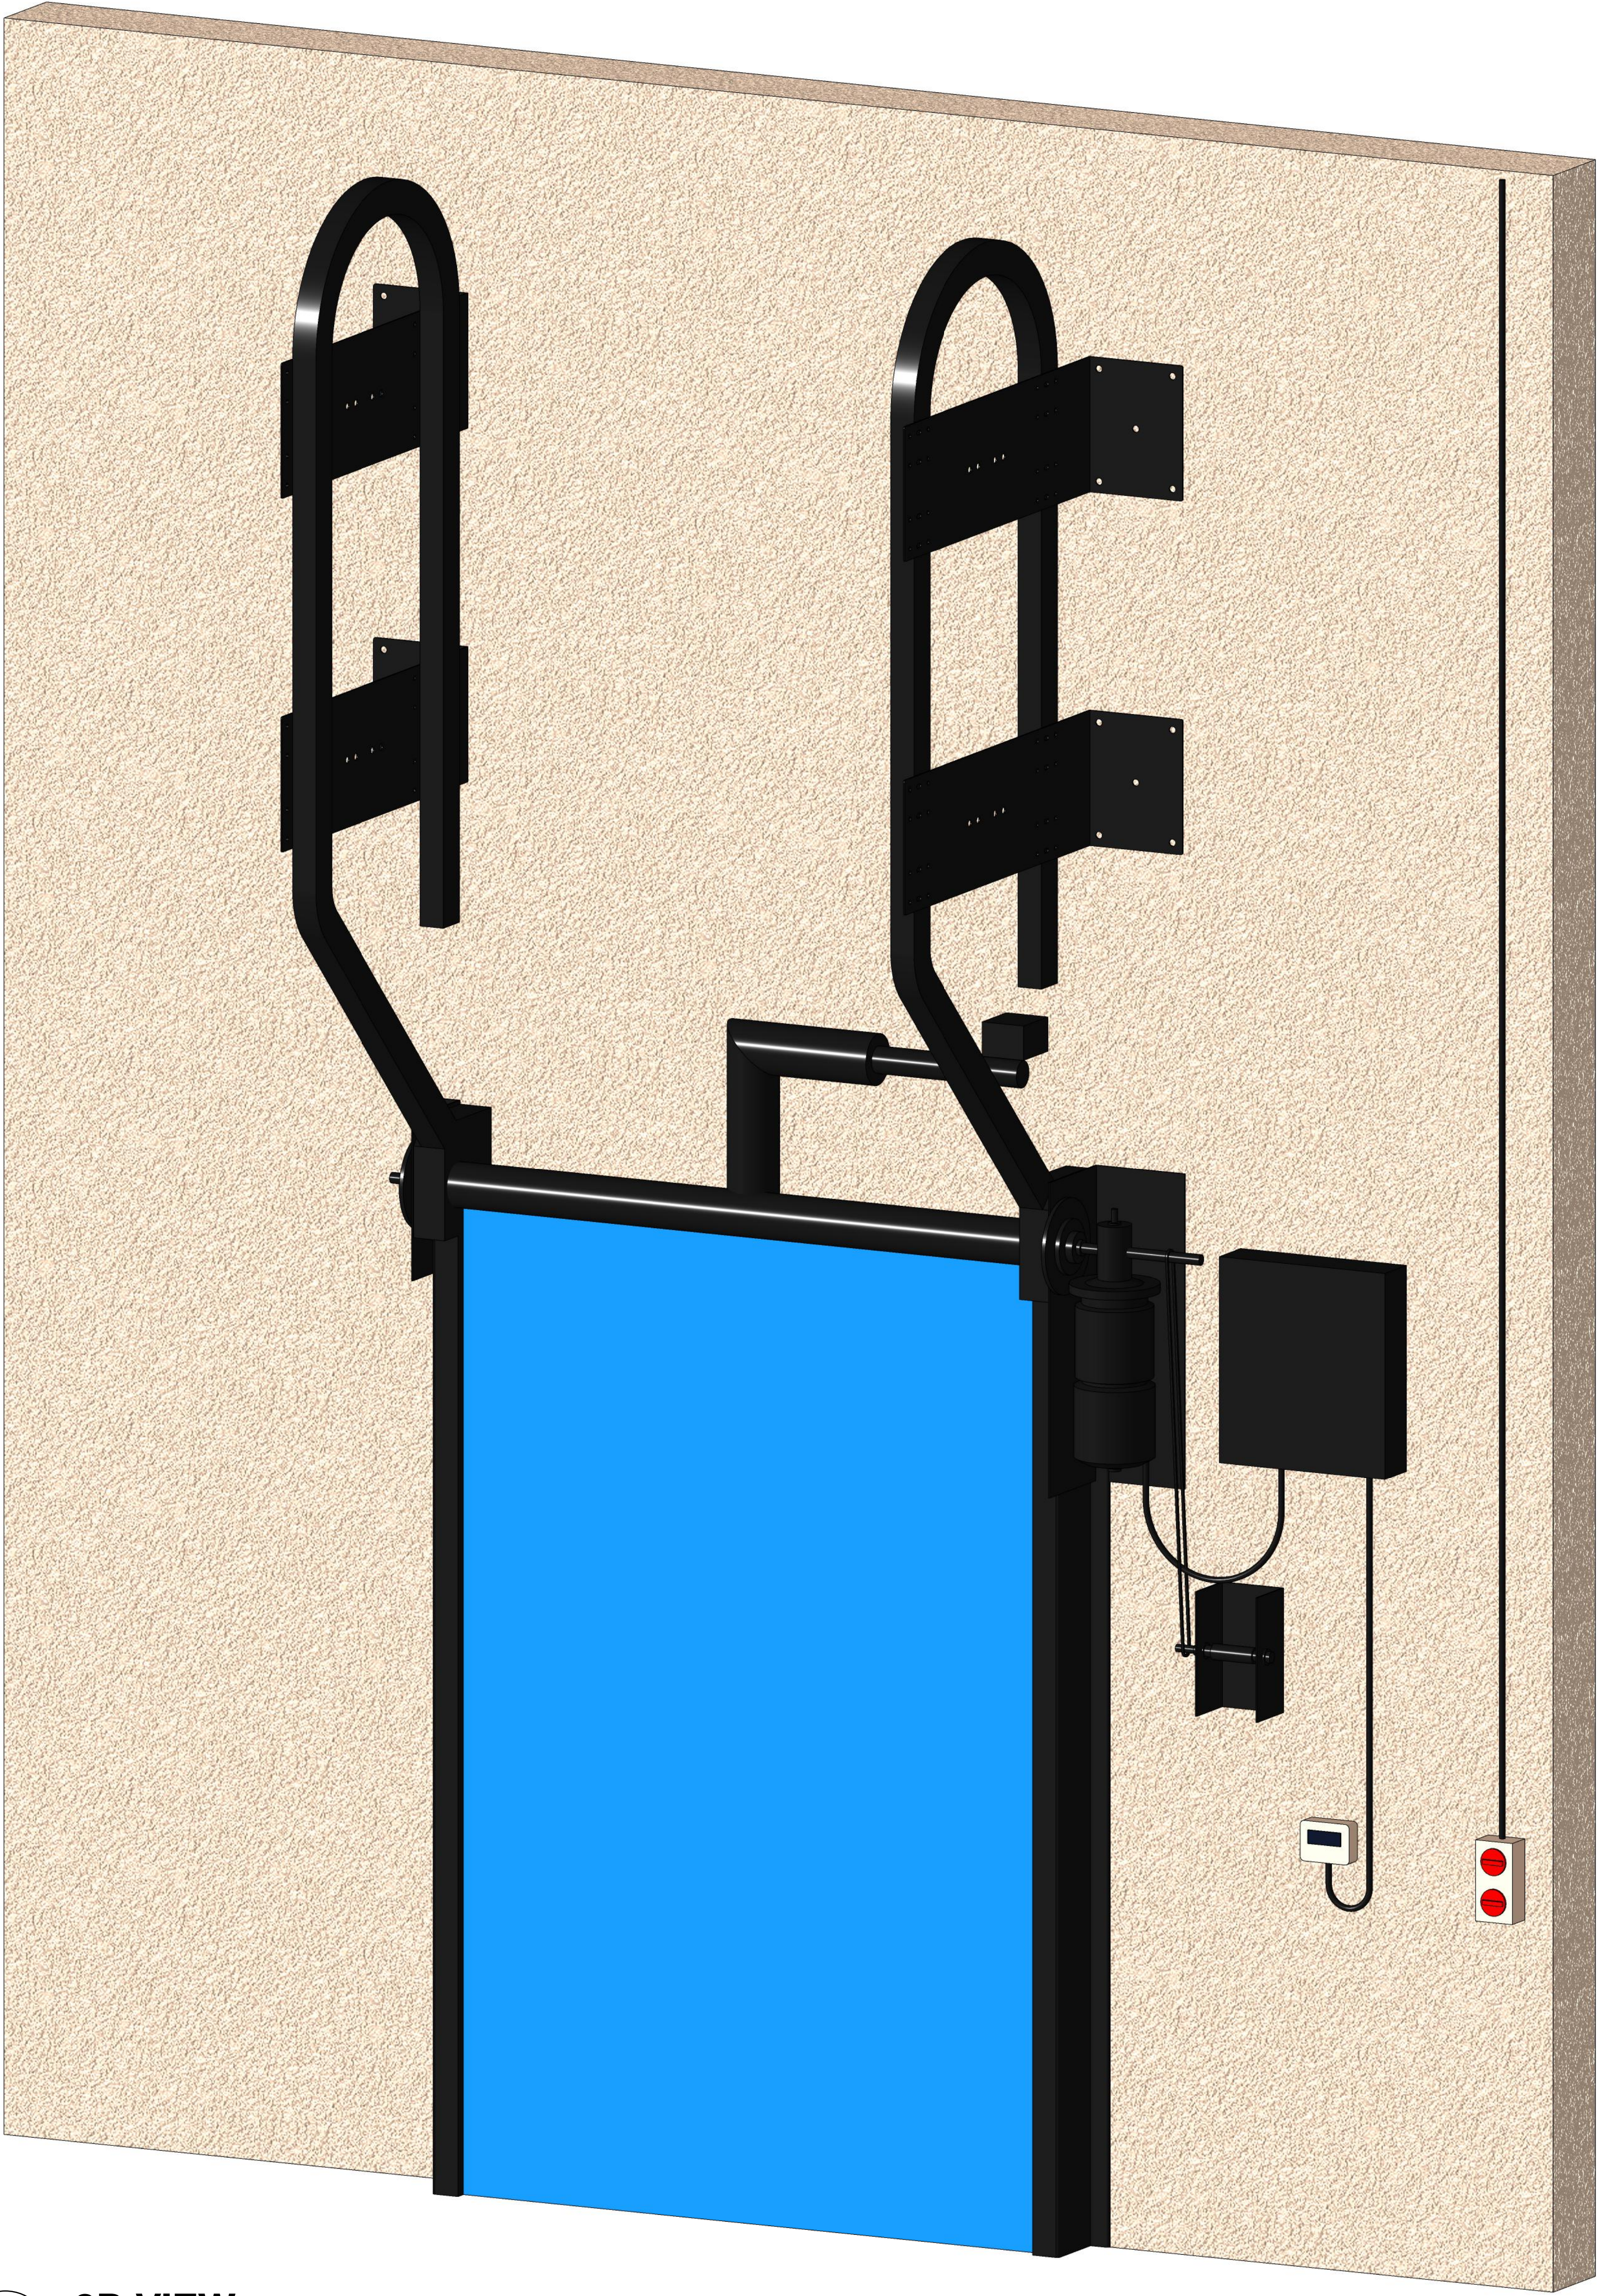

NOTE:
CONTACT ULTI GROUP FOR ANY CUSTOMISATIONS
AND TO DISCUSS PROJECT SPECIFIC INFORMATION

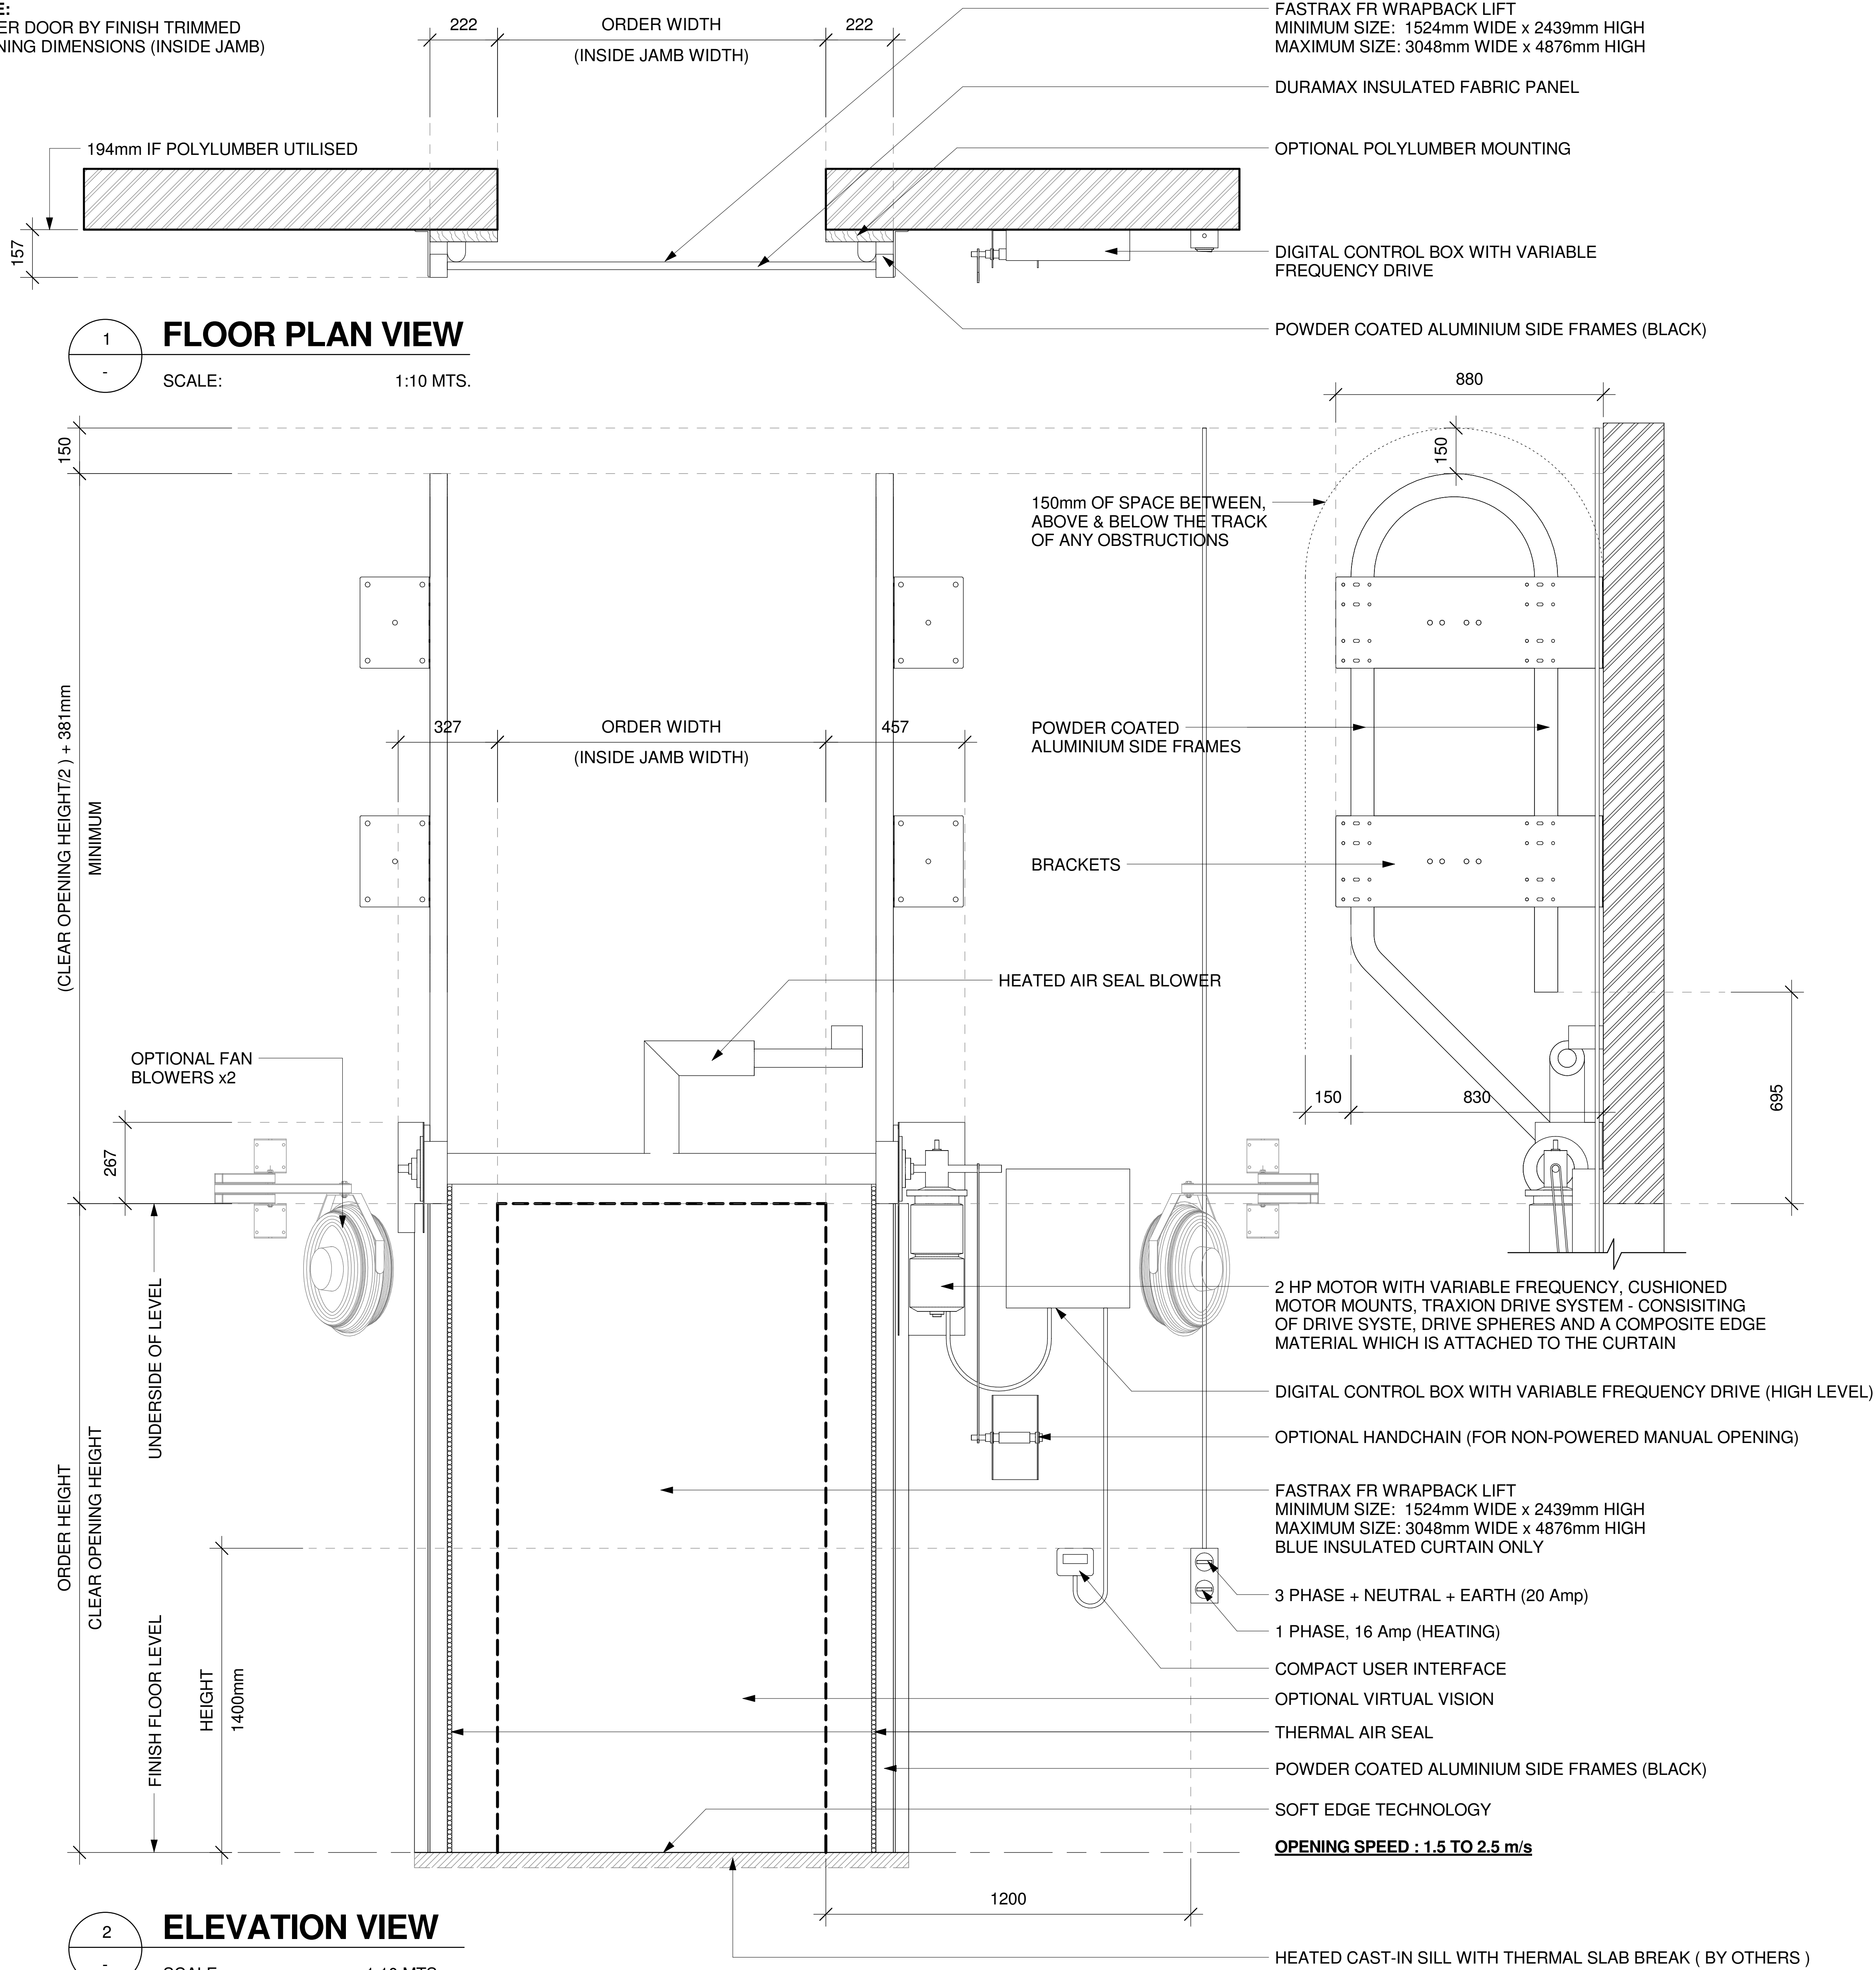

www.ultigroup.co.nz
sales@ultigroup.co.nz
Phone: 0800 807 753
68 McLaughlins Road, Wiri, Auckland, 2104

© UltiGroup LTD, 2017

FasTrax FR LD Wrapback Lift (Right hand Motor & Controls)

No.	Description	Date
1	CHECKED BY SP	06.23.2017
2	CODED BY TS	06.23.2017

PLAN VIEW, ELEVATION AND 3D VIEW	
Project Number	-
Date	06.22.2017
Drawn By	J.ENRIQUEZ
FXFR-WRAPBACK-001	
Scale	@ A0